



① EAST ELEVATION
1/8" = 1'-0"

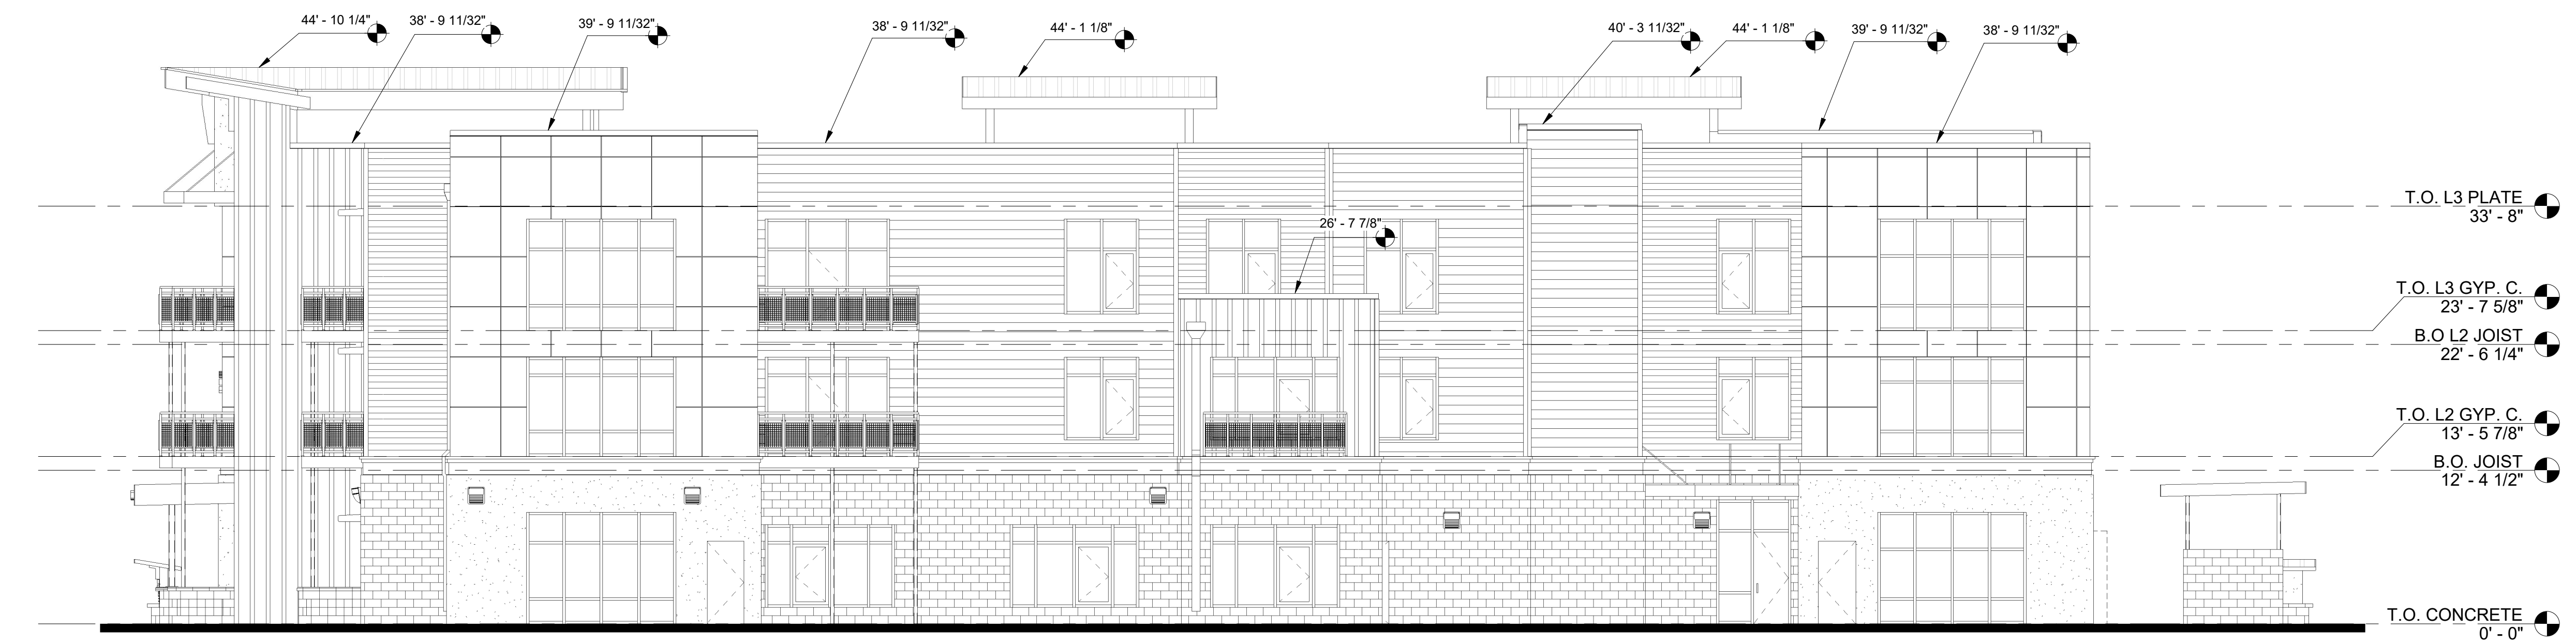


② SOUTH ELEVATION
1/8" = 1'-0"

NOTE:
MONUMENT SIGNAGE TO BE UNDER SEPARATE PERMIT.
G.C. TO VERIFY MONUMENT SIGN DESIGN, LOCATION, AND PROJECT NAME W/ OWNER PRIOR TO INSTALLATION. G.C. RESPONSIBLE FOR SUBMITTING AND OBTAINING ANY SIGN PERMITS AS REQUIRED BY LOCAL JURISDICTIONAL REQUIREMENTS.
ALL LOGOS AND TEXT TO BE HIGH CONTRAST TO BACKGROUNDS.

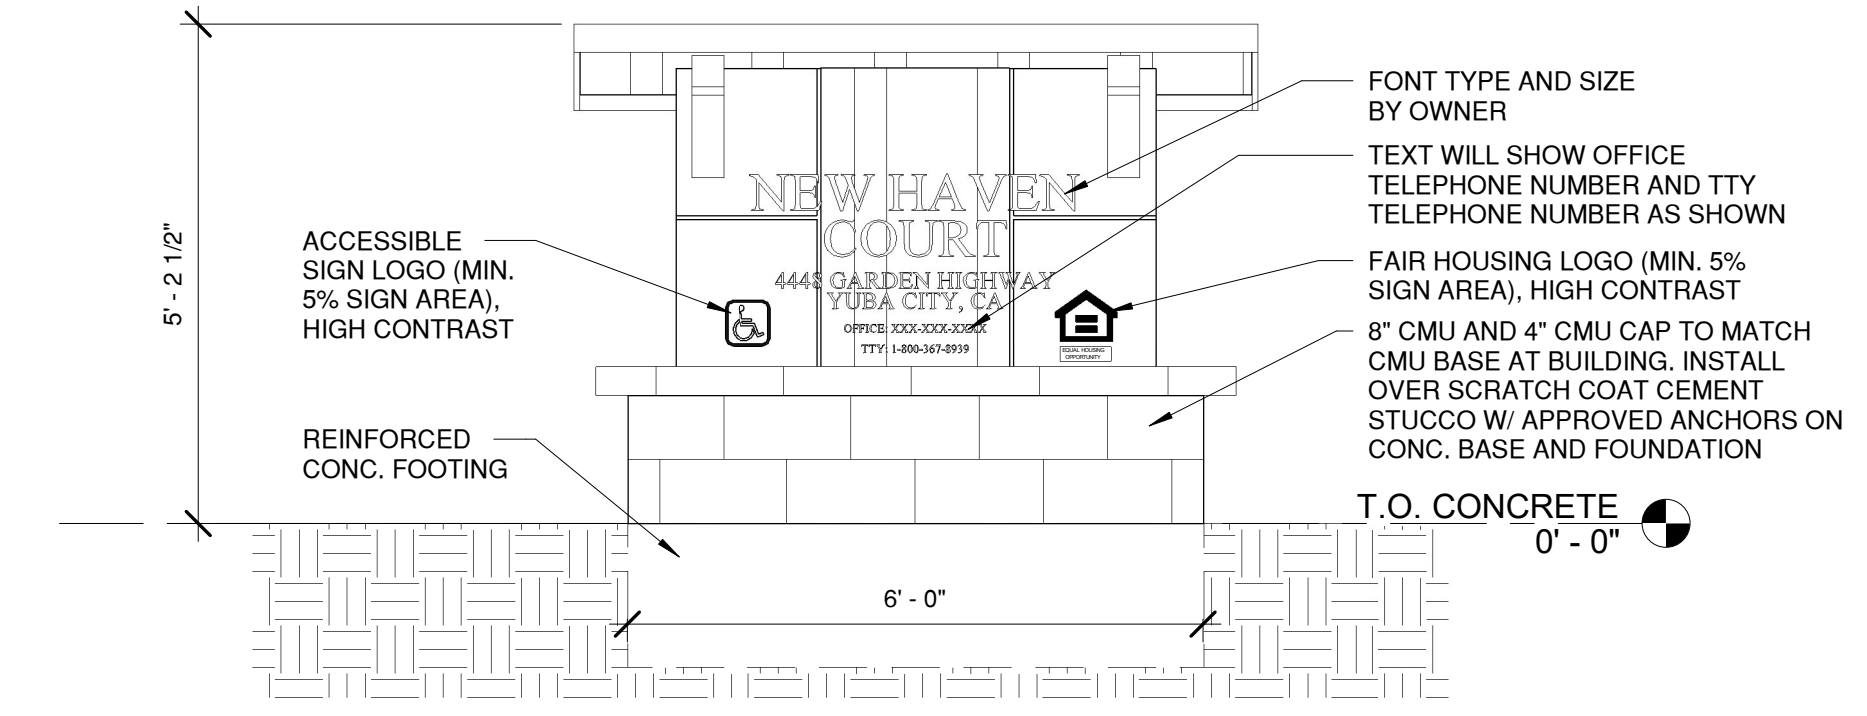

③ MONUMENT SIGN - FRONT
1/2" = 1'-0"

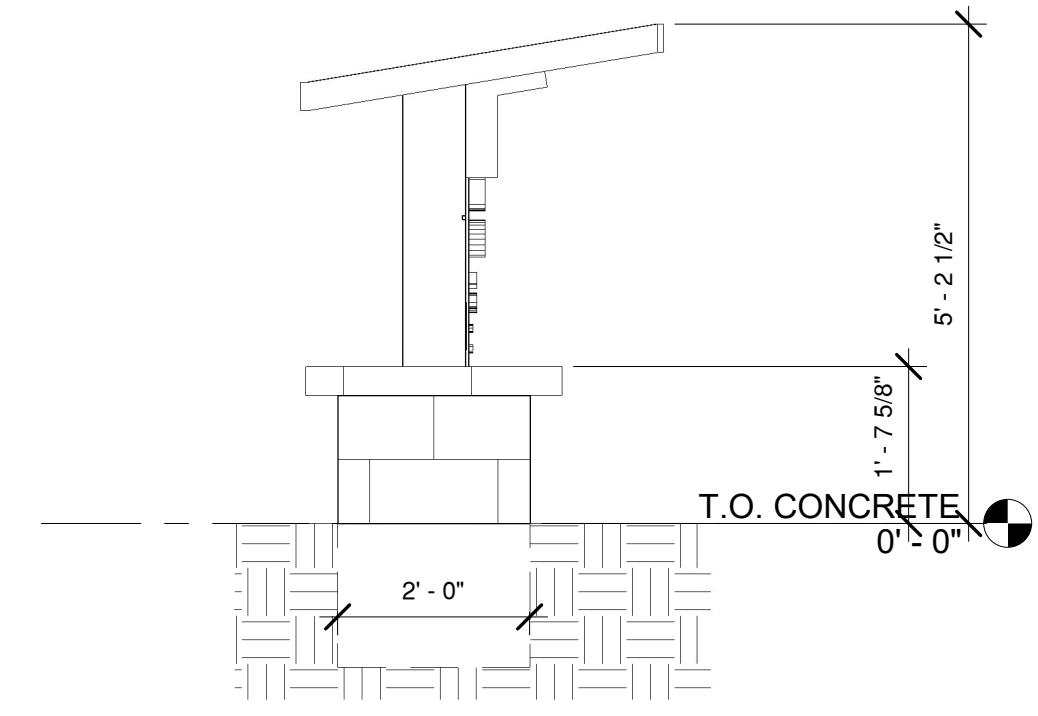

④ MONUMENT SIGN - SIDE
1/2" = 1'-0"

REVISIONS

COPYRIGHT DATE
7/11/17

DRAWN BY
DE

PROJECT #
AMG17-20

PACIFIC WEST ARCHITECTURE
THIS DRAWING CONTAINS INFORMATION WHICH IS THE PROPERTY OF PACIFIC WEST ARCHITECTURE AND IS NOT TO BE REPRODUCED OR TRANSMITTED IN ANY FORM OR BY ANY MEANS, ELECTRONIC OR MECHANICAL, INCLUDING PHOTOCOPYING, RECORDING, OR BY ANY INFORMATION STORAGE AND RETRIEVAL SYSTEM, WITHOUT THE EXPRESS WRITTEN PERMISSION OF PACIFIC WEST ARCHITECTURE.

COPYRIGHT © BY PACIFIC WEST ARCHITECTURE

Pacific West Architecture
430 E. STATE STREET, SUITE 100
EAGLE, IDAHO 83616
(208) 461-0022
fax (208) 461-3267

ALASKA - ARIZONA - CALIFORNIA - COLORADO - HAWAII - IDAHO - LOUISIANA - MONTANA - NEW MEXICO - NEVADA - NORTH DAKOTA - OREGON - SOUTH DAKOTA - U.S.V.I. - UTAH - WASHINGTON - WYOMING

PROJECT
NEW HAVEN COURT
448 GARDEN HIGHWAY
YUBA CITY, CA

A4.2

SCHEMATIC SET / NOT FOR CONSTRUCTION