


**NOTES:**

1. UNLESS OTHERWISE NOTED ON THE PLANS, STOP BAR AND "STOP" LEGEND SHALL BE THERMOPLASTIC.
2. ALTERNATE LOCATION OF STOP BAR TO BE DETERMINED BY CITY ENGINEER.
3. STOP BAR/LOGO REQUIRED AT INTERSECTION OF ARTERIAL OR COLLECTOR OR AS DETERMINED BY CITY ENGINEER.

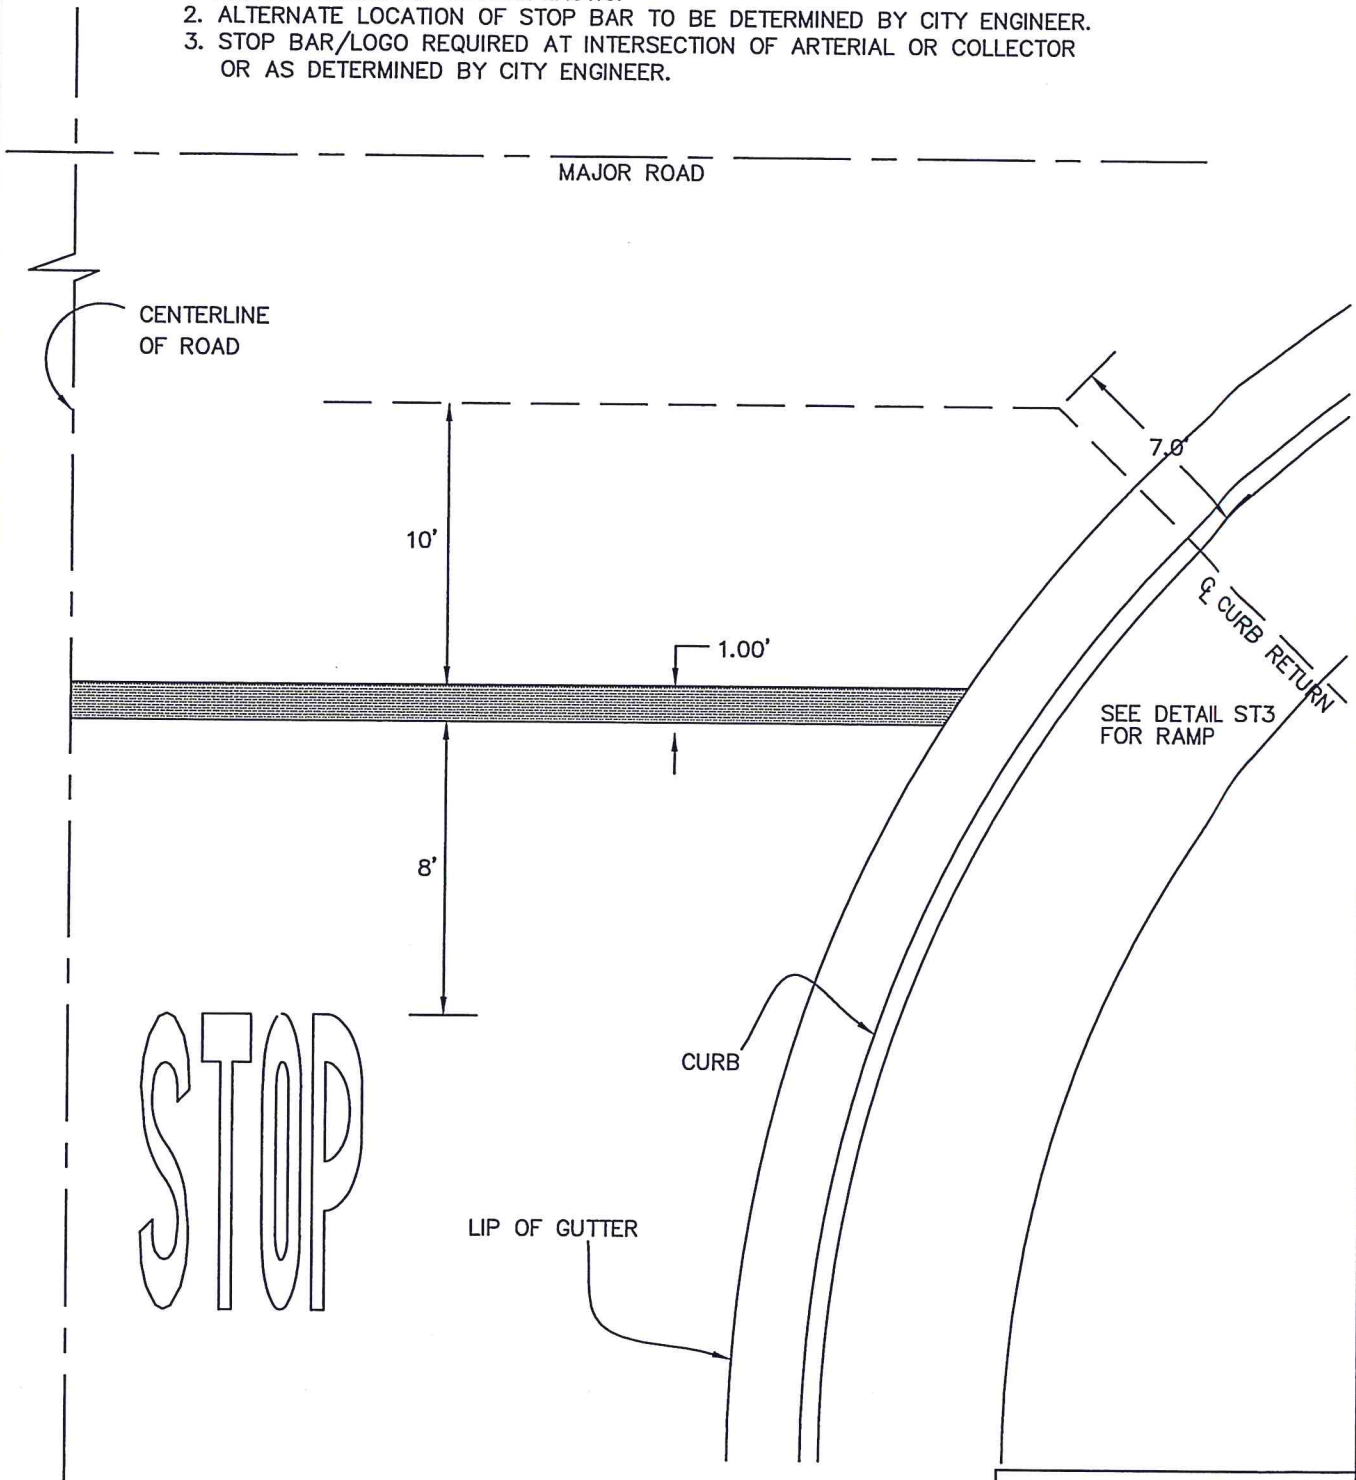

**STOP BAR  
PLACEMENT**

DATE	REVISIONS	BY

CITY OF YUBA CITY	
STANDARD DETAIL	
ST18	
<i>Diane Langley</i>	2/12/16
APPROVED	DATE