

CITY OF YUBA CITY
STAFF REPORT

Date: March 17, 2009
To: Honorable Mayor & Members of the City Council
From: Department of Public Works
Presentation by: George L. Musallam, Public Works Director

Summary

Subject: Walton 14-inch Water Distribution Line Project
Recommendation: Adopt a resolution approving the plans and specifications for the Walton 14-inch Water Distribution Line Project and authorizing advertisement for bids on the project (Estimated Project Cost \$561,000).
Fiscal Impact: Estimated Project Cost – \$561,000

Background:

The Public Works Department is moving forward with the design of the Walton 14-inch Water Distribution Line Project. This project consists of extending an existing water distribution main in Lincoln Road from Phillips Road to Walton Avenue. Refer to Exhibit A. This new water distribution main will help facilitate a conversion of Yuba City HWS Region 2/3 from groundwater to surface water supply.

Project design, management, and construction inspection will be administered by the City's Public Works Department.

Analysis:

Public Works has prepared the plans, specifications, and estimate for the Walton 14-inch Water Distribution Line Project. With Council approval of the plans and specifications and authorization to bid, staff anticipates the following schedule to complete the project, weather permitting:

Advertise for bid:	March-April 2009
Start of construction:	June 2009
Completion:	September 2009

The plans and specifications for the project are on file in the Public Works Department for review.

Fiscal Impact:

The estimated total construction cost is \$535,000. With an additional \$26,000 to cover project management and construction inspection by Engineering Division staff, the estimated total project cost of construction would be \$561,000. The source of funds will be determined at a later date prior to award of a construction contract.

Revised fiscal impacts and related budget/accounting recommendations will be presented to Council at the award of the contract based on the actual bid amount.

Alternatives:

Delay or modify the recommended action to approve the plans and specifications.

Recommendation:


- a. Adopt a resolution approving the plans and specifications for the Walton 14-inch Water Distribution Line Project and authorizing advertisement for bids on the project (Estimated Project Cost \$561,000).

Prepared by:



Kevin Bradford
Associate Civil Engineer

Submitted by:




Steven R. Jepsen
City Manager


Reviewed by:

Department Head

Finance

Utilities

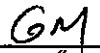




CITY OF YUBA CITY
WALTON 14-INCH WATER DISTRIBUTION LINE
PROJECT LIMITS

PROJECT LOCATION MAP



SCALE: 1" = 750'

EXHIBIT A

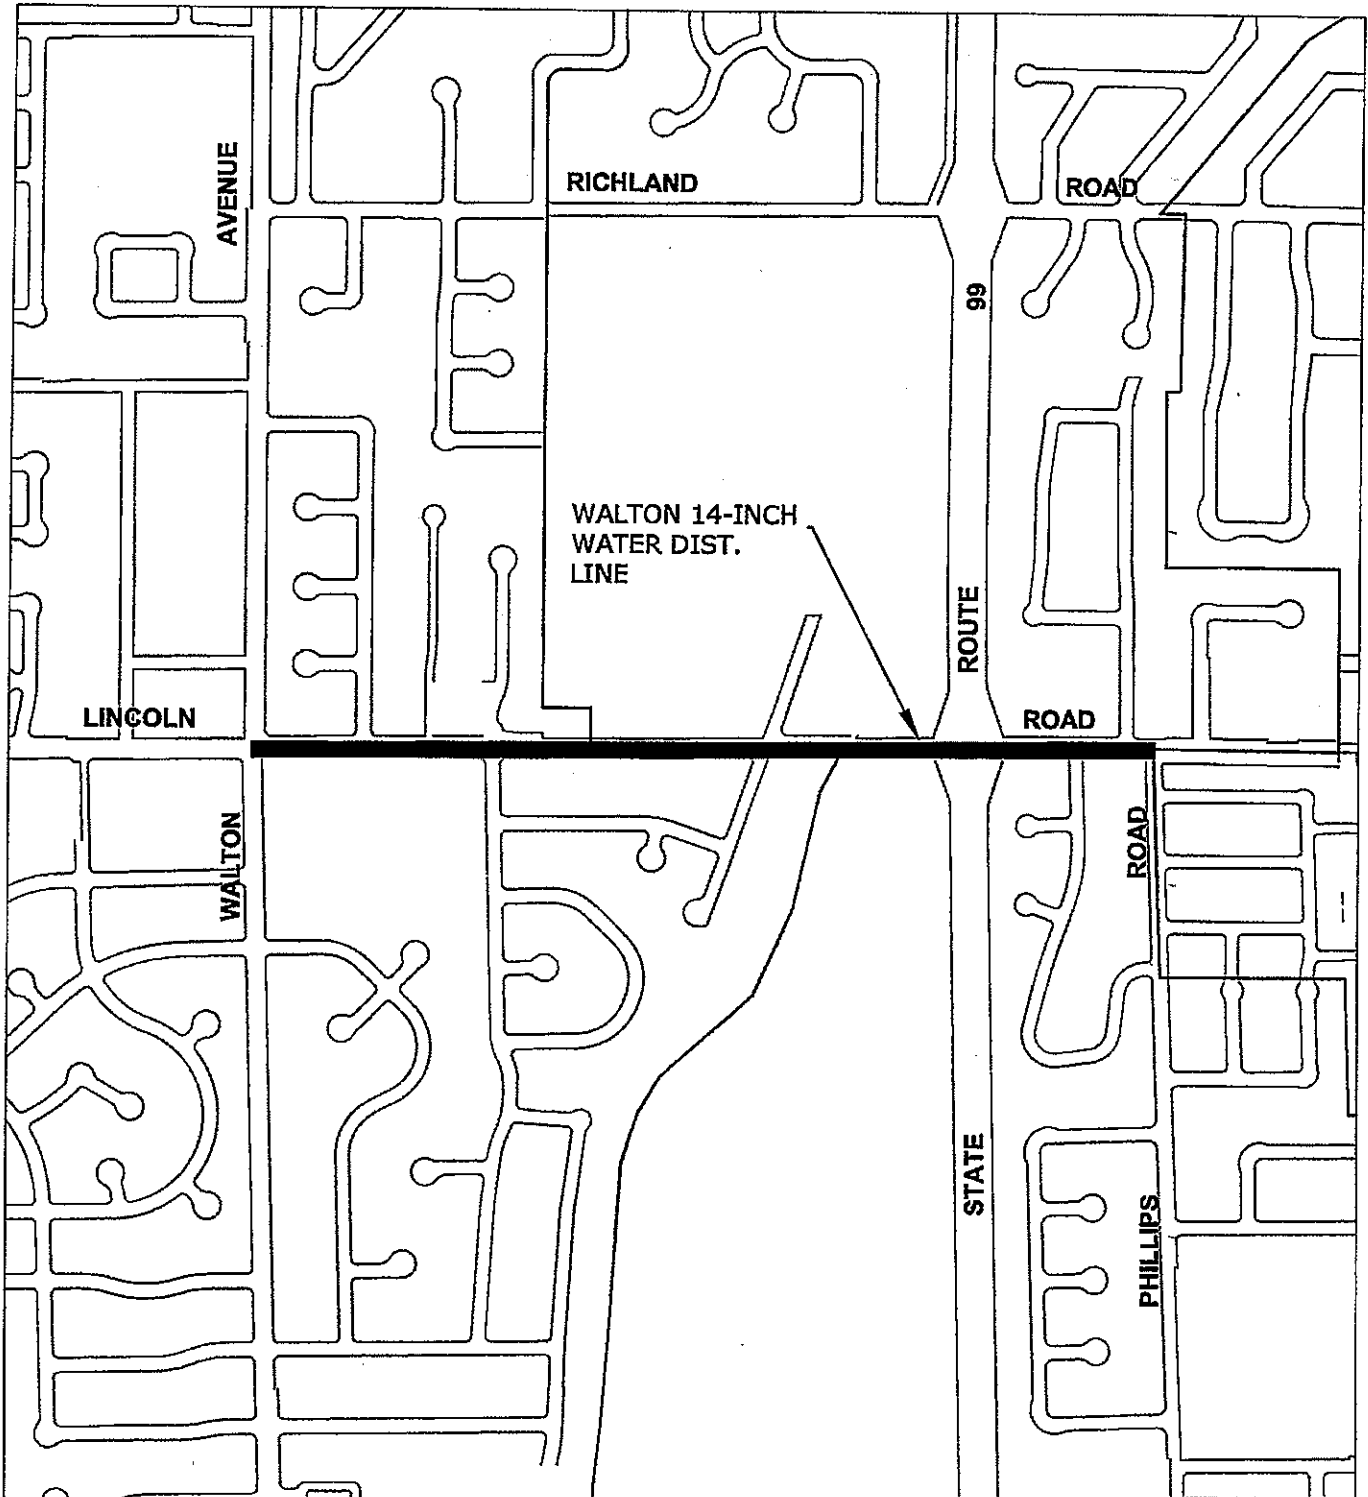

RESOLUTION NO. _____

**RESOLUTION OF THE CITY COUNCIL OF THE CITY OF YUBA CITY
APPROVING THE PLANS AND SPECIFICATIONS FOR THE
WALTON 14-INCH WATER DISTRIBUTION LINE PROJECT AND
AUTHORIZING ADVERTISEMENT FOR BIDS ON THE PROJECT.**

BE IT RESOLVED AND ORDERED by the City Council of the City of Yuba City that the plans and specifications for the Walton 14-inch Water Distribution Line Project be approved.

BE IT FURTHER RESOLVED AND ORDERED by the City Council of the City of Yuba City that the Department of Public Works is hereby authorized and directed to advertise for bids for the Walton 14-inch Water Distribution Line Project.

The foregoing resolution was duly and regularly introduced, passed, and adopted by the City Council of the City of Yuba City at a regular meeting thereof held on the 17th day of March 2009.

AYES:

NOES:

ABSENT:

MAYOR

ATTEST:

CITY CLERK