

CITY OF YUBA CITY  
STAFF REPORT

**Date:** July 20, 2010  
**To:** Honorable Mayor & Members of the City Council  
**From:** Public Works Department  
**Presentation by:** George Musallam, Public Works Director

---

**Summary**

**Subject:** Shanghai – Railroad Waterline Project (Notice of Completion)  
**Recommendation:** Adopt a resolution accepting the subject project and authorizing the Public Works Director to file a Notice of Completion.  
**Fiscal Impact:** The project budget amount is \$432,000. The final project cost is approximately \$405,000. Account No. 941099

---

**Background:**

On October 6, 2009, Council awarded the Shanghai – Railroad Water Line Project to Doug Veerkamp General Engineering, Inc., of Placerville, in the amount of their bid of \$333,039.53 along with 10% Contingency, 10% Construction Admin/Inspection, and 10% Design/Engineering for a total budget of approximately \$432,000.

**Analysis:**

All required improvements have been constructed in conformance with the approved plans and specifications. The project was substantially complete on June 16, 2010, which was within the contract time frame. All punch list items have been completed. With Council acceptance of the project, Doug Veerkamp General Engineering, Inc. will be required to warranty the project for one year. Furthermore, once the Notice of Completion has been filed, the 35-day waiting period for full payment of retention monies will begin.

**Fiscal Impact:**

The anticipated final project cost is approximately \$405,000.

The project is being funded through the SRF Loan / Hillcrest Water Measure. Project costs incurred by the City are anticipated to be reimbursed by the State through the loan program.

With acceptance of the improvements the City will become responsible for the normal maintenance of the improvements.


**Alternatives:**

Do not accept the improvements.


**Recommendation:**

Adopt a resolution accepting the subject project and authorizing the Public Works Director to file a Notice of Completion.

Prepared by:

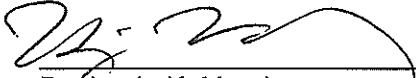  
\_\_\_\_\_  
Benjamin K. Moody  
Associate Civil Engineer

Submitted by:

  
\_\_\_\_\_  
Steven R. Jepsen  
City Manager

Reviewed by:

Department Head

GM by DL

Finance

SJA

City Attorney


\_\_\_\_\_

Other


\_\_\_\_\_



SCALE: 1" = 300'

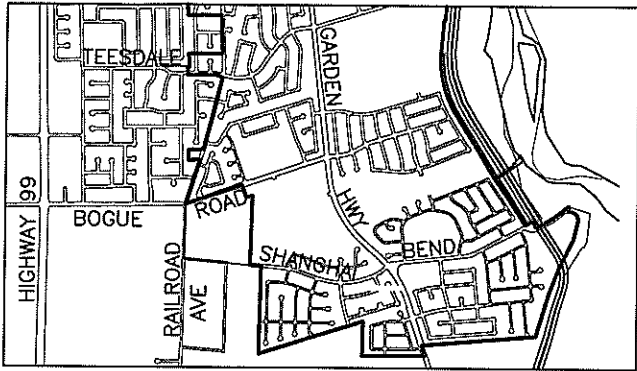

# SHANGHAI-RAILROAD WATER LINE

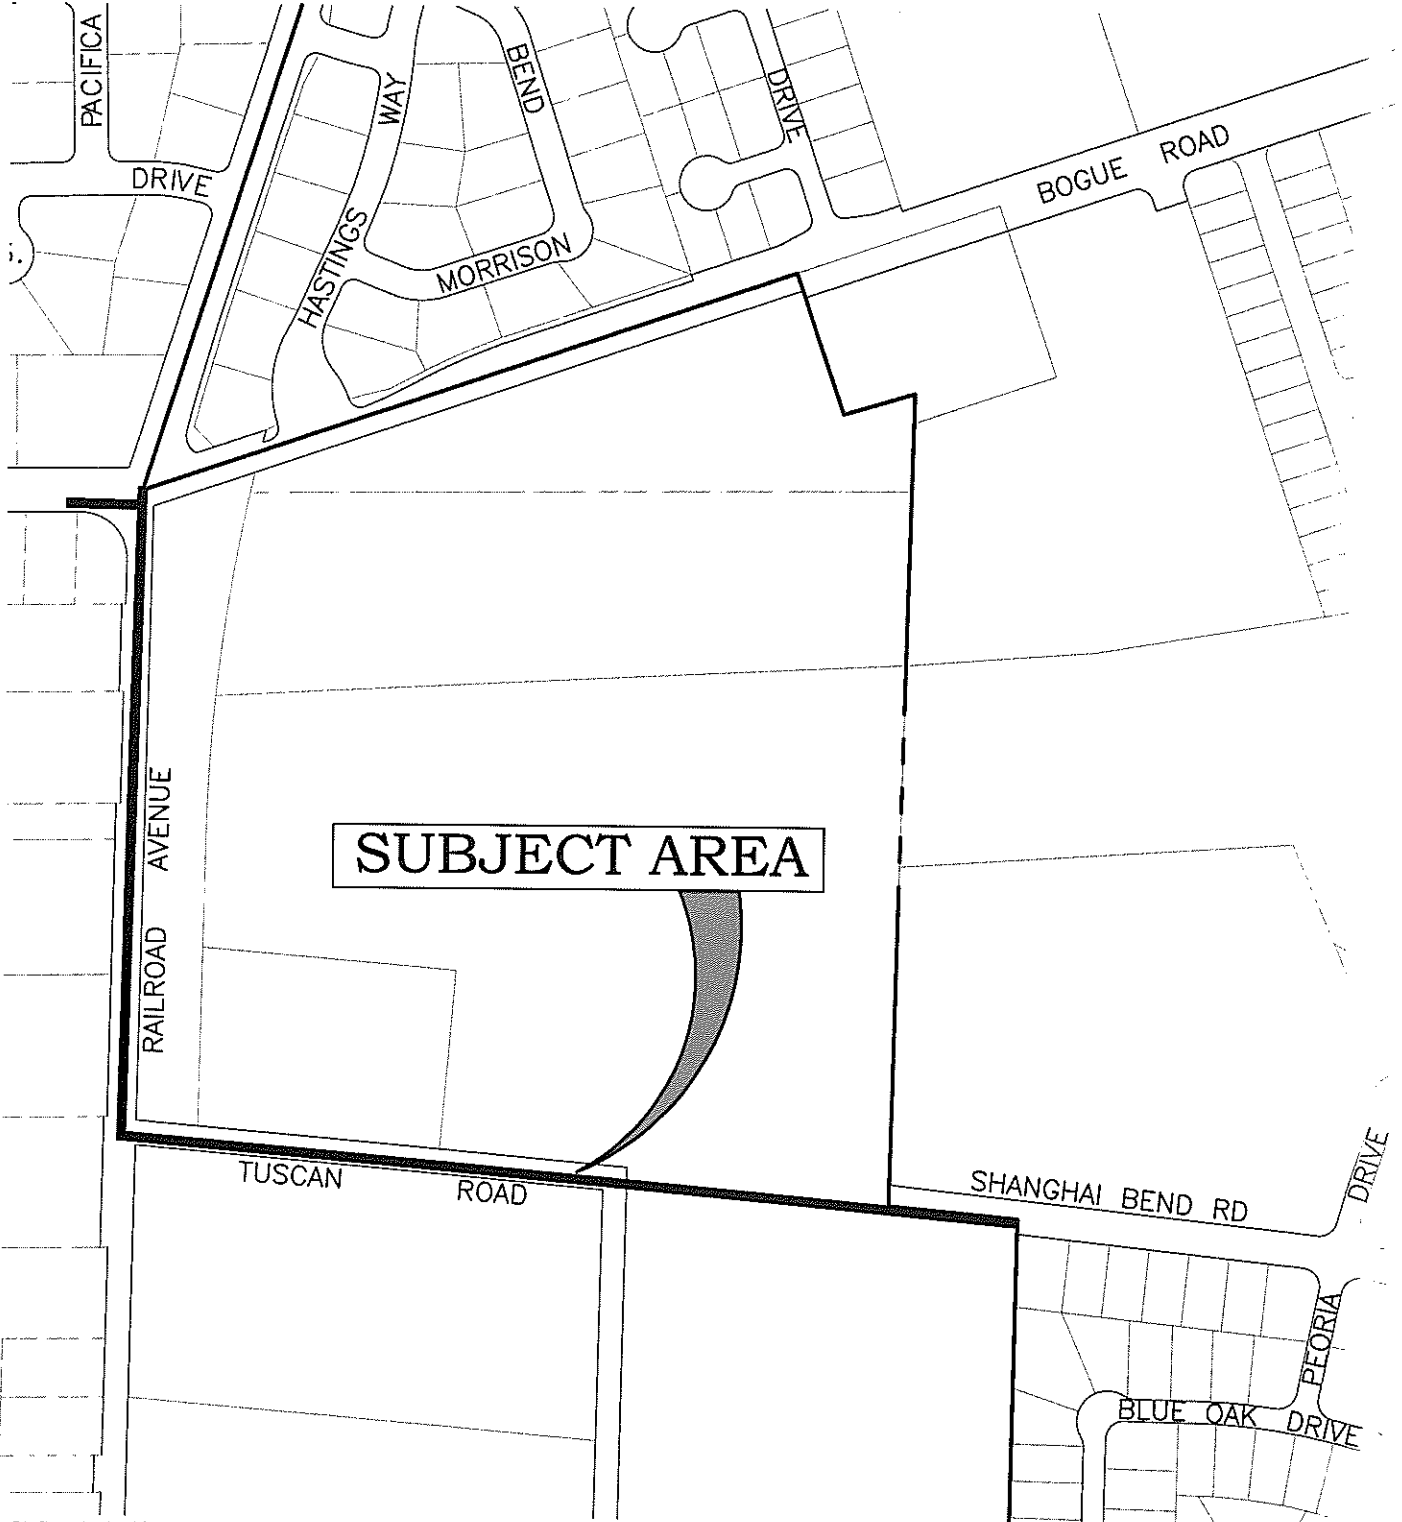

RESOLUTION NO. \_\_\_\_\_

**RESOLUTION OF THE CITY COUNCIL OF THE CITY OF YUBA CITY  
ACCEPTING THE WORK PERFORMED UNDER THE  
SHANGHAI - RAILROAD WATER LINE PROJECT (CONTRACT NO.  
08-31), AND DIRECTING THE PUBLIC WORKS DIRECTOR TO  
EXECUTE AND RECORD A NOTICE OF COMPLETION.**

WHEREAS, the City of Yuba City has heretofore contracted with Doug Veerkamp General Engineering, Inc. for certain work performed under that certain project known as the Shanghai – Railroad Water Line Project, being Contract No. 08-31; and

WHEREAS, said work of improvements, as called for by the contract between the City of Yuba City and California Pavement Maintenance Company, Inc., referable to said project was completed on June 16, 2010, to the satisfaction of the City; and

WHEREAS, there has been posted a bond insuring the work of improvements from a maintenance standpoint for a period of one year from and after completion.

NOW, THEREFORE, BE IT RESOLVED AND ORDERED by the City Council of the City of Yuba City that it hereby accepts the work performed on those certain improvements, the subject of a contract between the City of Yuba City and Doug Veerkamp General Engineering, Inc., known and referred to as the Shanghai – Railroad Water Line Project and authorizes and directs the Public Works Director of the City of Yuba City to execute and record a Notice of Completion in connection with said work of improvement.

The foregoing resolution was duly and regularly introduced, passed, and adopted by the City Council of the City of Yuba City at a regular meeting thereof held on the 20<sup>th</sup> day of July 2010.

AYES:

NOES:

ABSENT:

ATTEST:

\_\_\_\_\_  
MAYOR

\_\_\_\_\_  
CITY CLERK