



PROJECT LOCATION MAP

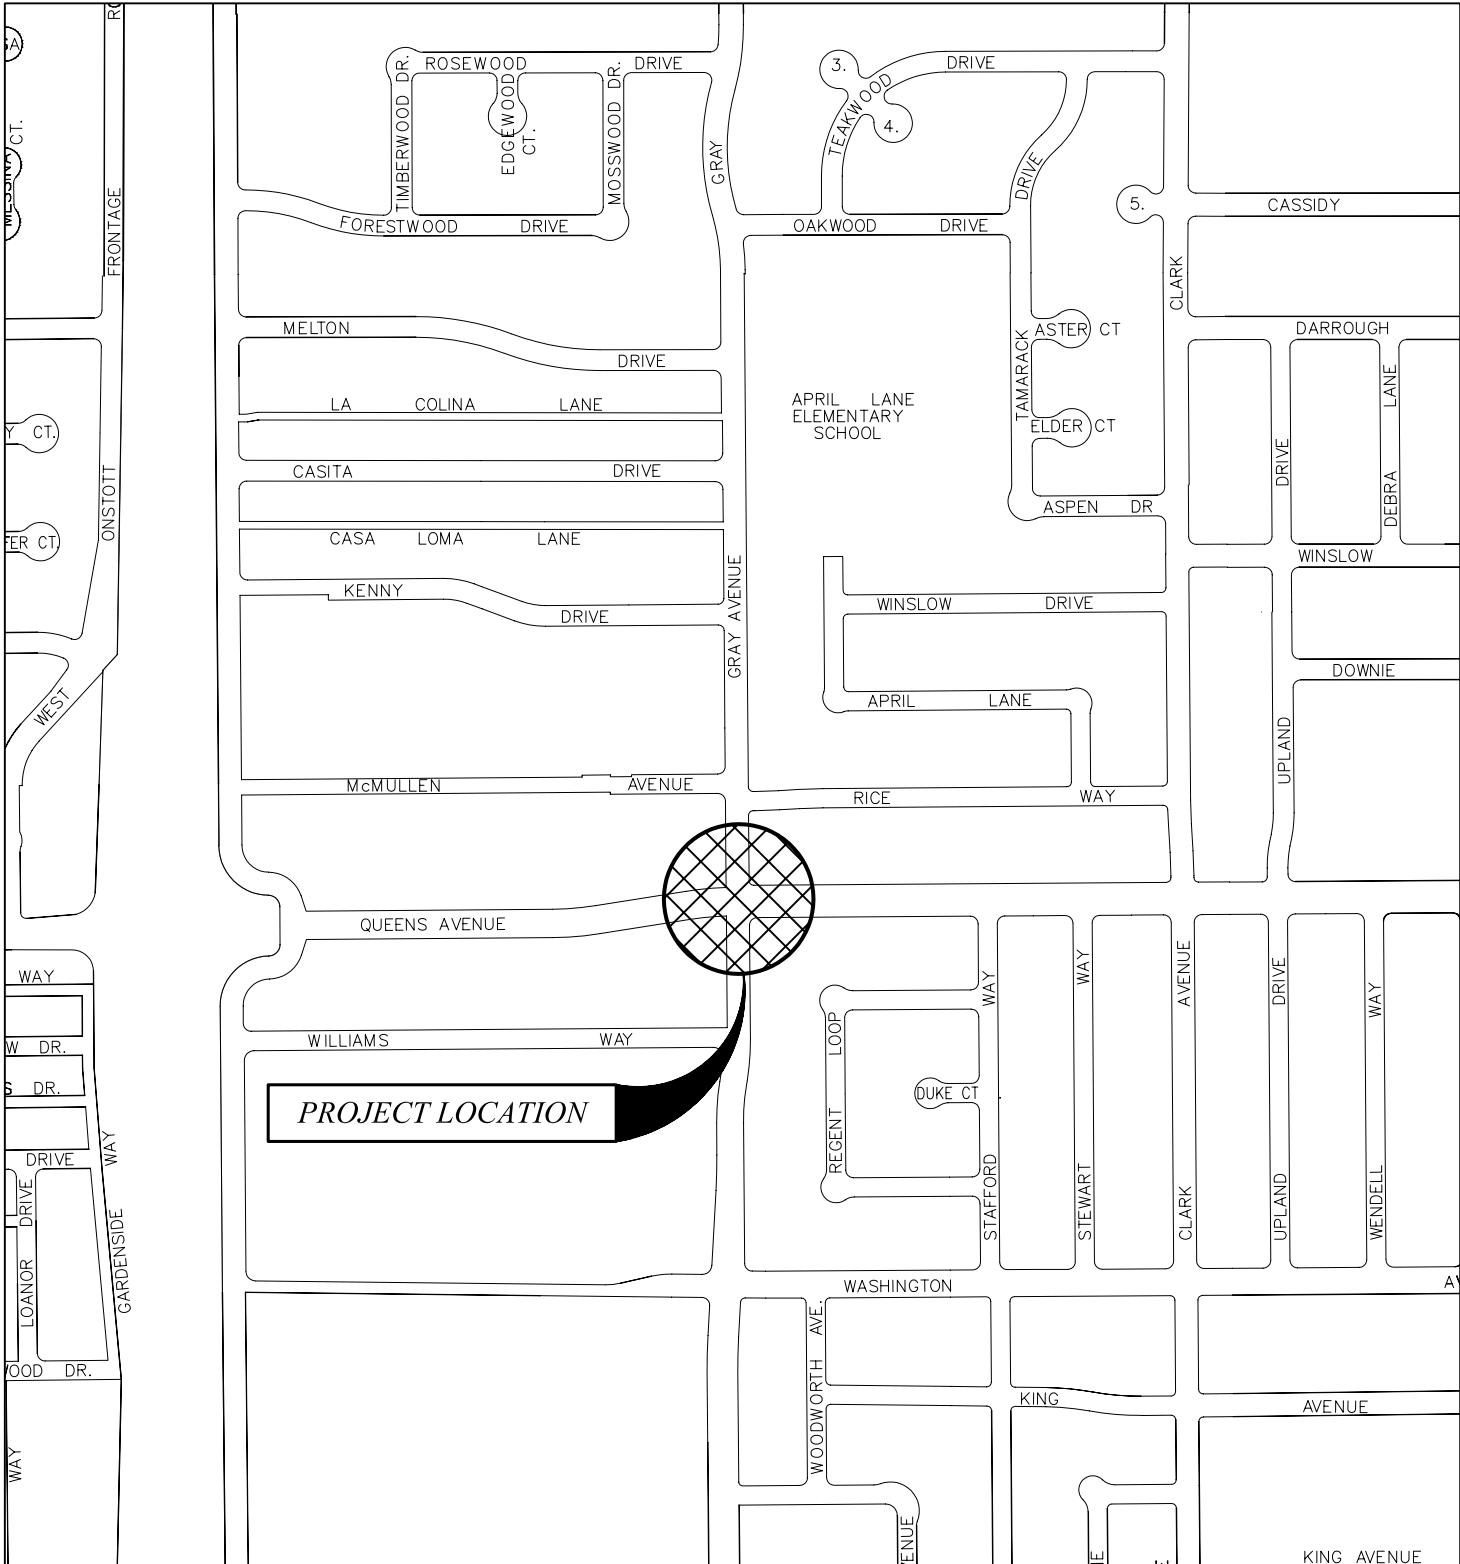

SCALE: 1" = 500'

QUEENS AVENUE and GRAY AVENUE TRAFFIC SIGNAL PROJECT

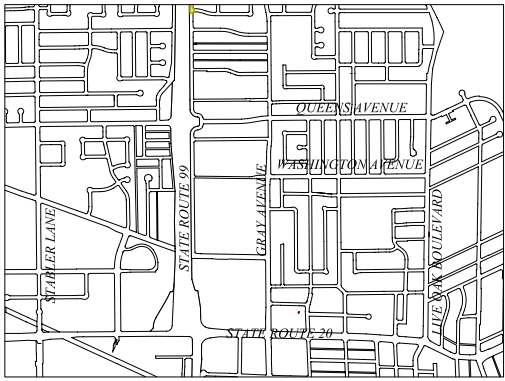

PROJECT LOCATION