



① STUDIO UNIT PLAN - 435 S.F.
1/4" = 1'-0"

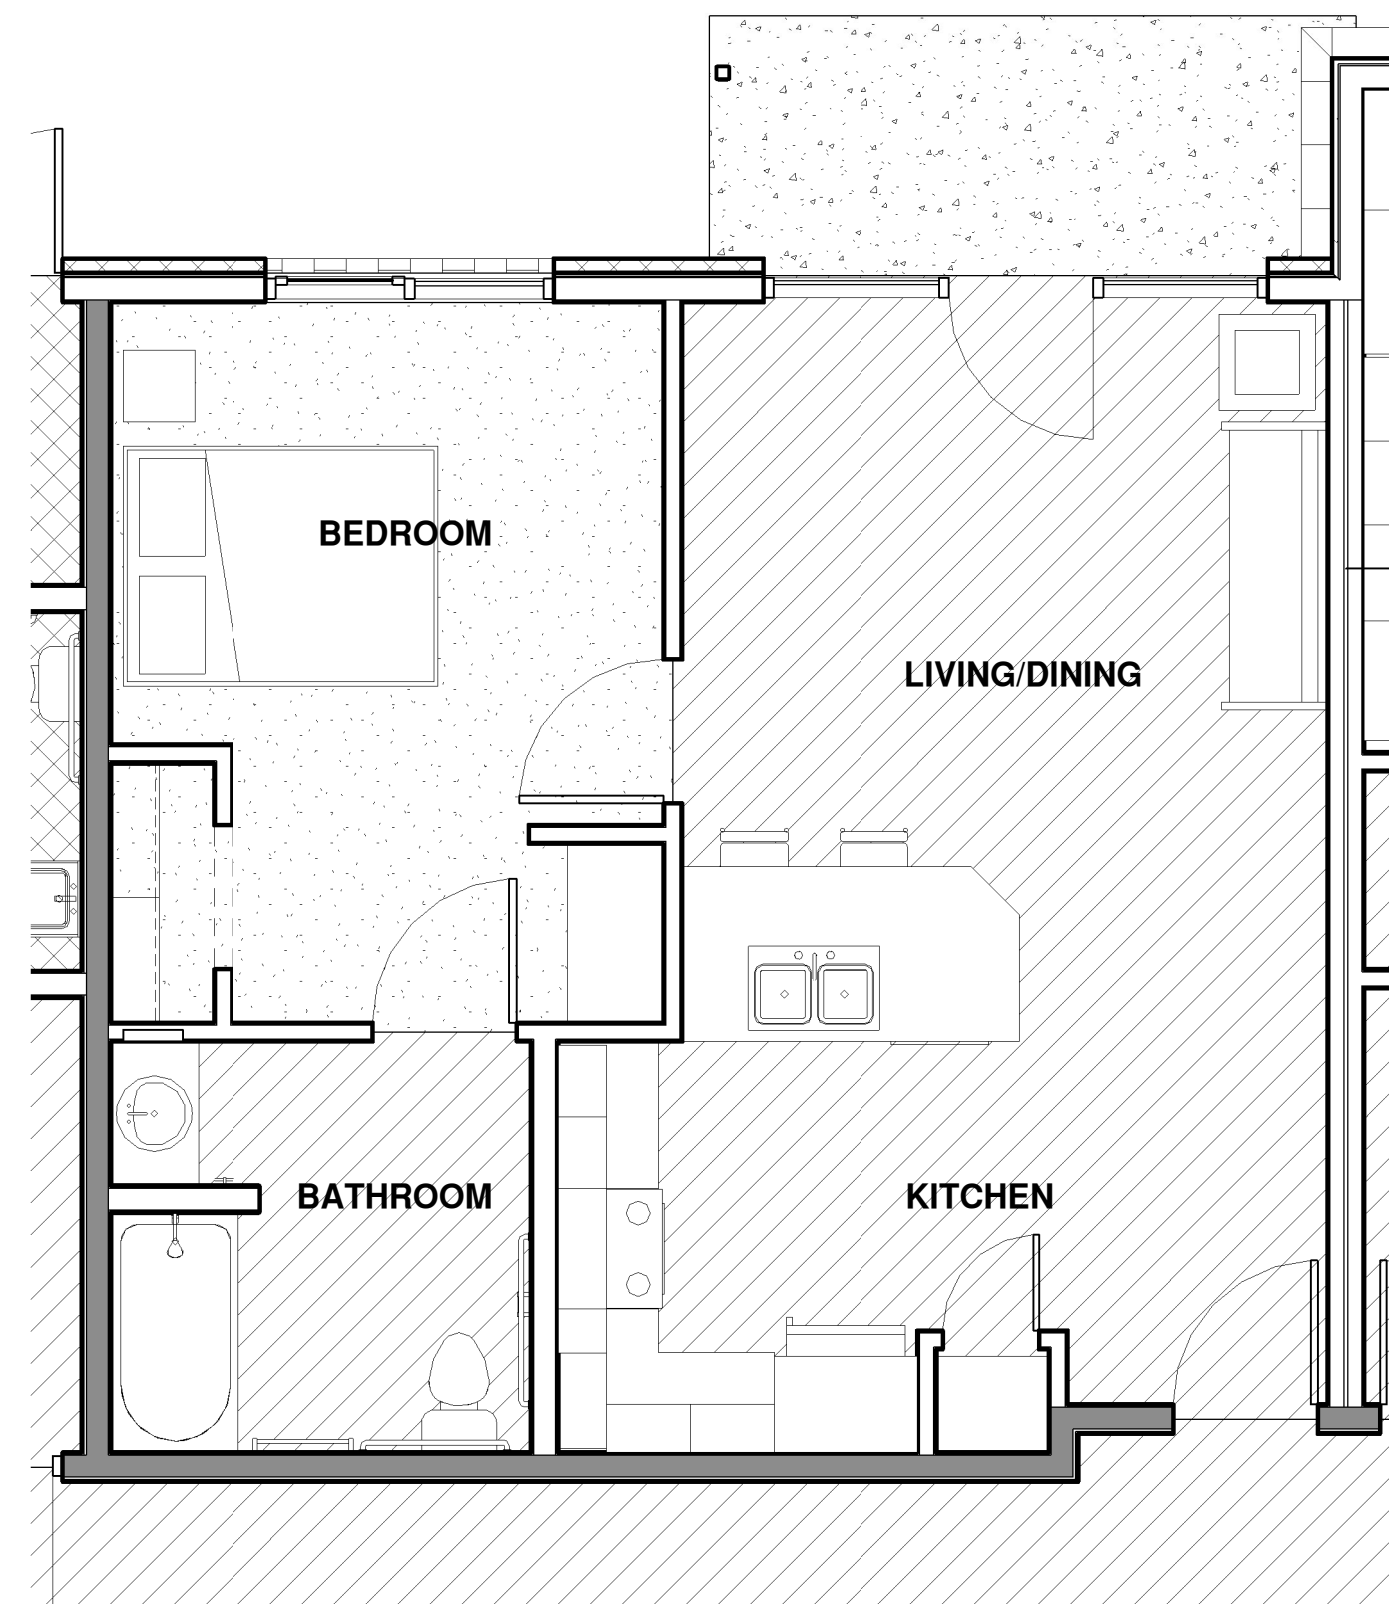

② ONE BEDROOM UNIT PLAN - 607 S.F.
1/4" = 1'-0"

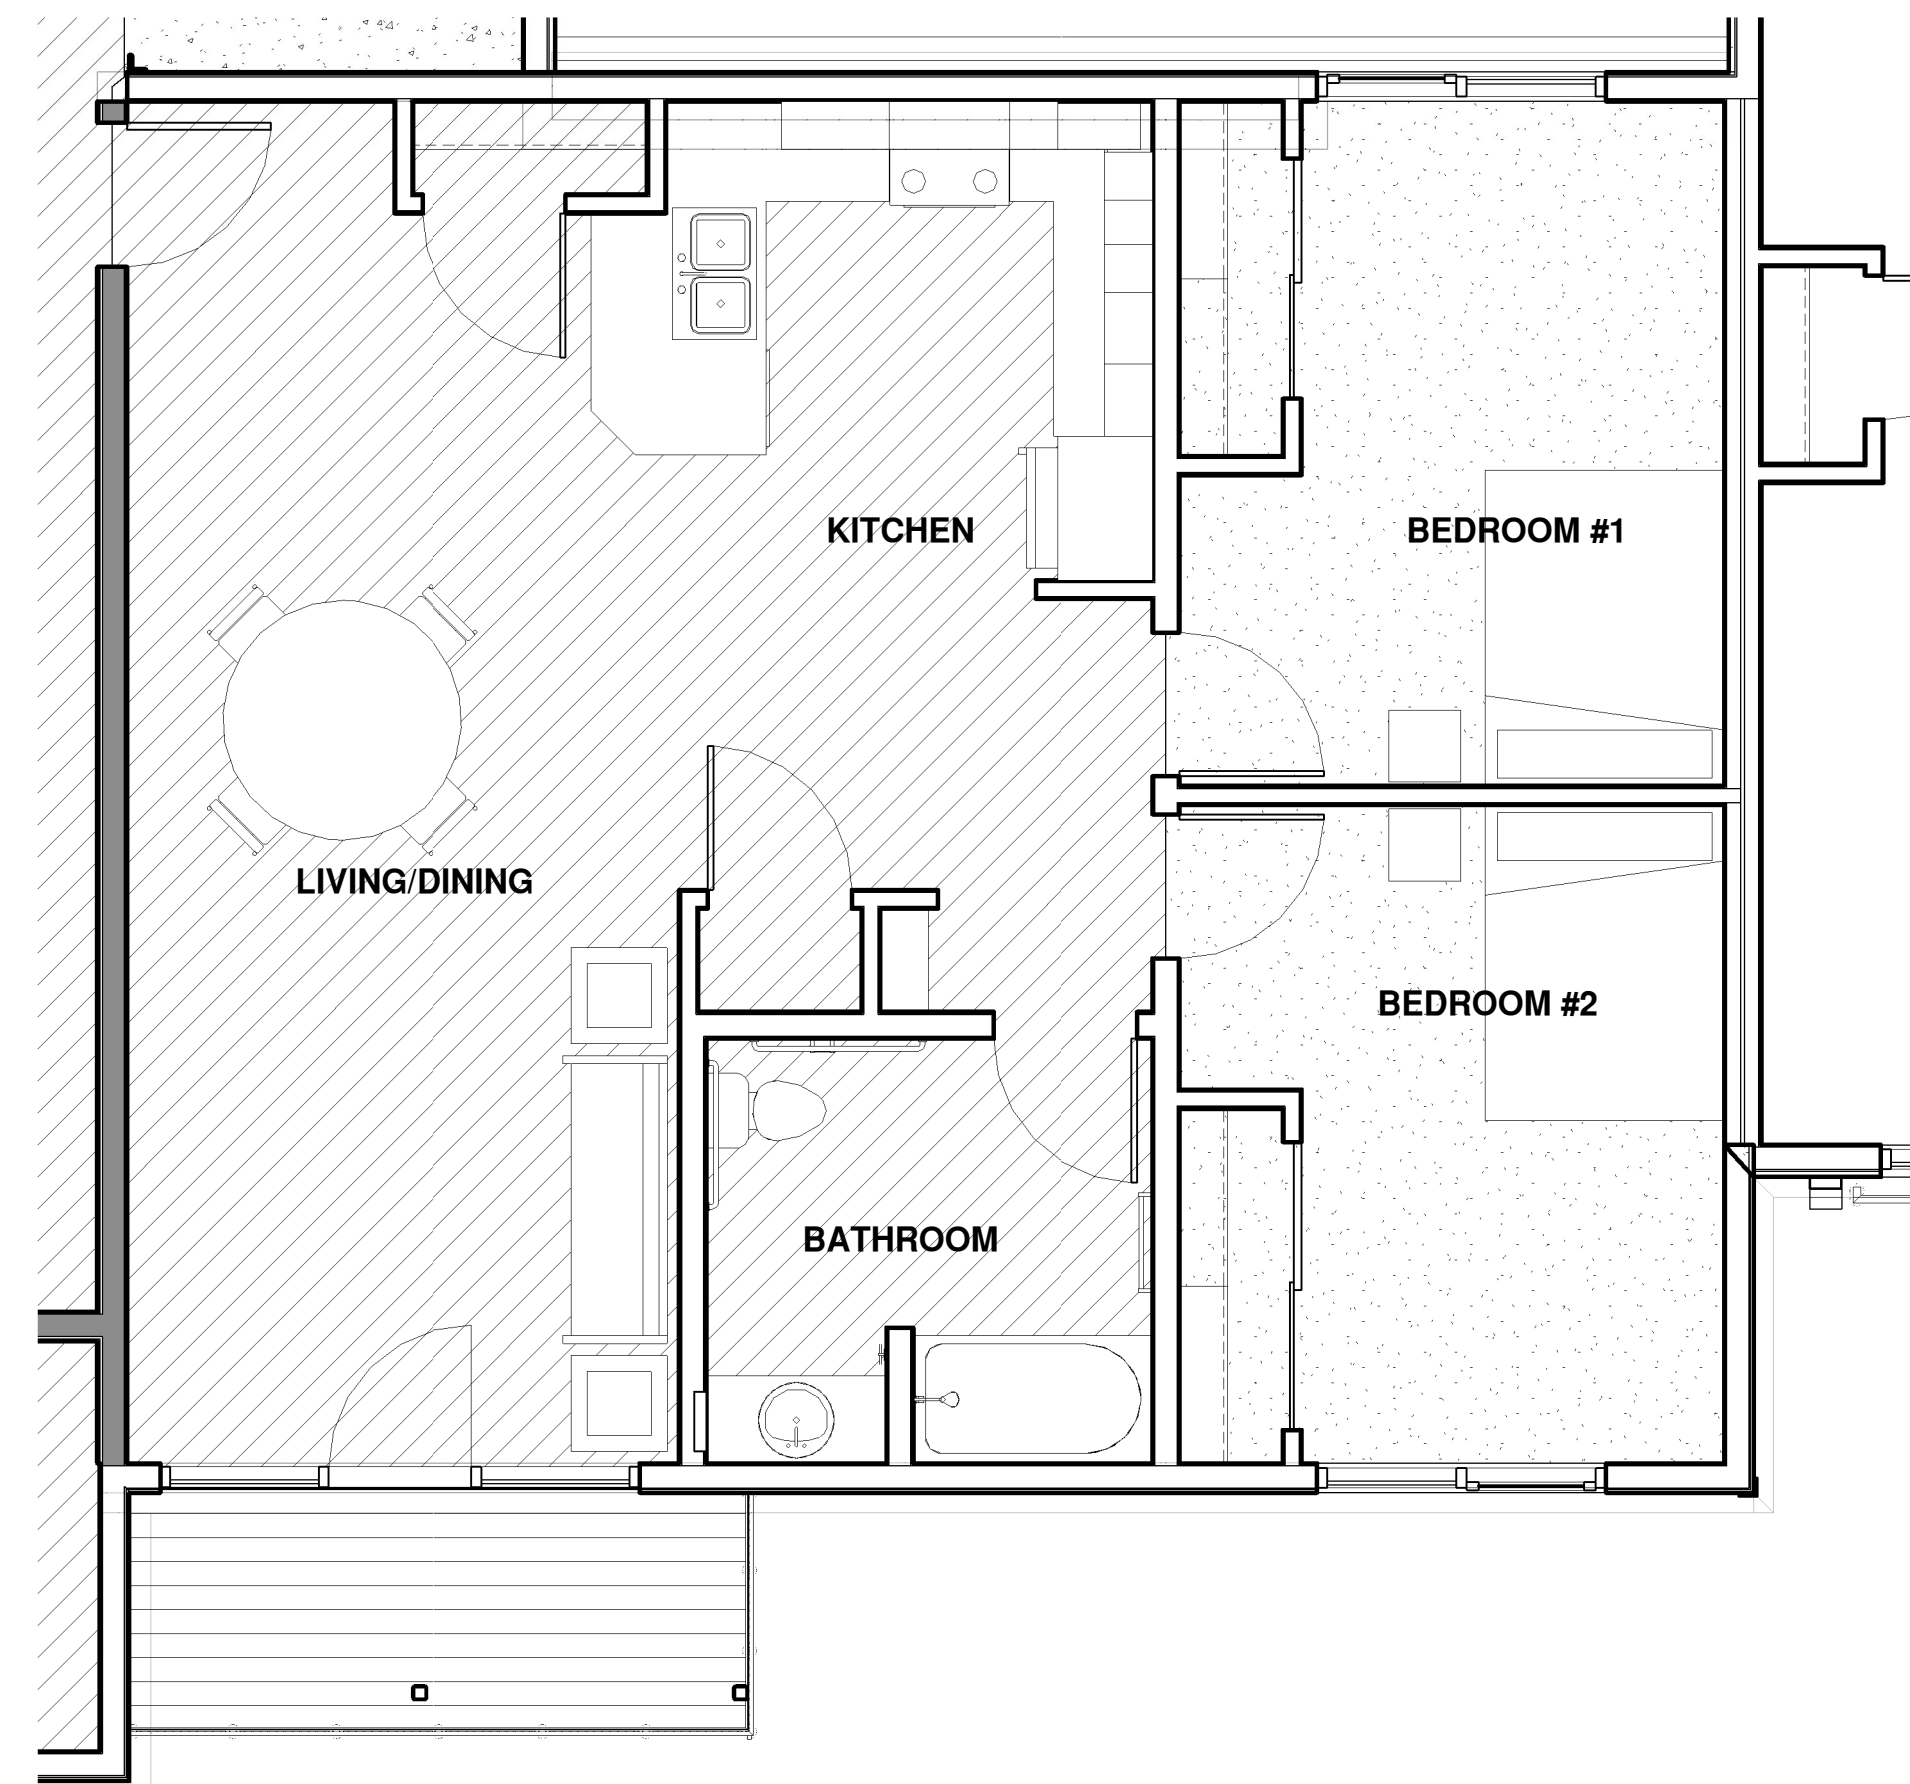

③ TWO BEDROOM UNIT PLAN - 799 S.F.
1/4" = 1'-0"

REVISIONS

COPYRIGHT DATE
7/11/17
DRAWN BY
DE
PROJECT #
AMG17-20



Pacific West Architecture
430 E. STATE STREET, SUITE 100
EAGLE, IDAHO 83616
(208) 461-0022
fax (208) 461-3267
ALASKA - ARIZONA - CALIFORNIA - COLORADO - HAWAII - IDAHO -
LOUISIANA - MONTANA - NEW MEXICO - NEVADA - NORTH DAKOTA - OREGON -
SOUTH DAKOTA - U.S.V.I. - UTAH - WASHINGTON - WYOMING

PROJECT
NEW HAVEN COURT
448 GARDEN HIGHWAY
YUBA CITY, CA

_A2.1

SCHEMATIC SET / NOT FOR CONSTRUCTION