

Sta=523+50.00
Elev=44.00

FG	Offset	Delta
53.87	-35.68	-0.97
53.87	-35.68	-0.97
53.87	-35.68	-0.97
53.87	-35.68	-0.97
52.21	-32.35	-1.46
52.41	-26.00	-1.02
52.93	0.00	-0.40
52.57	18.00	-0.32
52.26	24.29	-0.12
52.18	26.09	-0.01
52.55	26.30	0.36
52.55	26.80	0.17
52.62	31.82	-0.12


Sta=523+28.45
Elev=44.00

FG	Offset	Delta
54.04	-35.58	-1.31
54.04	-35.58	-1.31
54.04	-35.58	-1.31
54.04	-35.58	-1.31
52.10	-31.71	-1.86
52.55	-26.00	-0.86
53.07	0.00	-0.25
52.71	18.00	-0.19
52.12	33.11	-0.10
52.41	34.90	-0.10
52.41	35.11	0.31
52.41	35.61	0.26
52.48	40.61	0.05

Sta=523+20.92
Elev=44.00

FG	Offset	Delta
54.02	-34.71	-1.18
54.02	-34.71	-1.18
54.02	-34.71	-1.18
54.02	-34.71	-1.18
52.41	-31.48	-1.66
52.60	-26.00	-0.81
53.12	0.00	-0.20
52.76	18.00	-0.17
52.06	41.97	-0.09
51.93	43.76	-0.03
52.35	43.97	0.37
52.35	44.47	0.31
52.42	49.47	-0.12
52.54	49.49	-0.00

042617_A.II

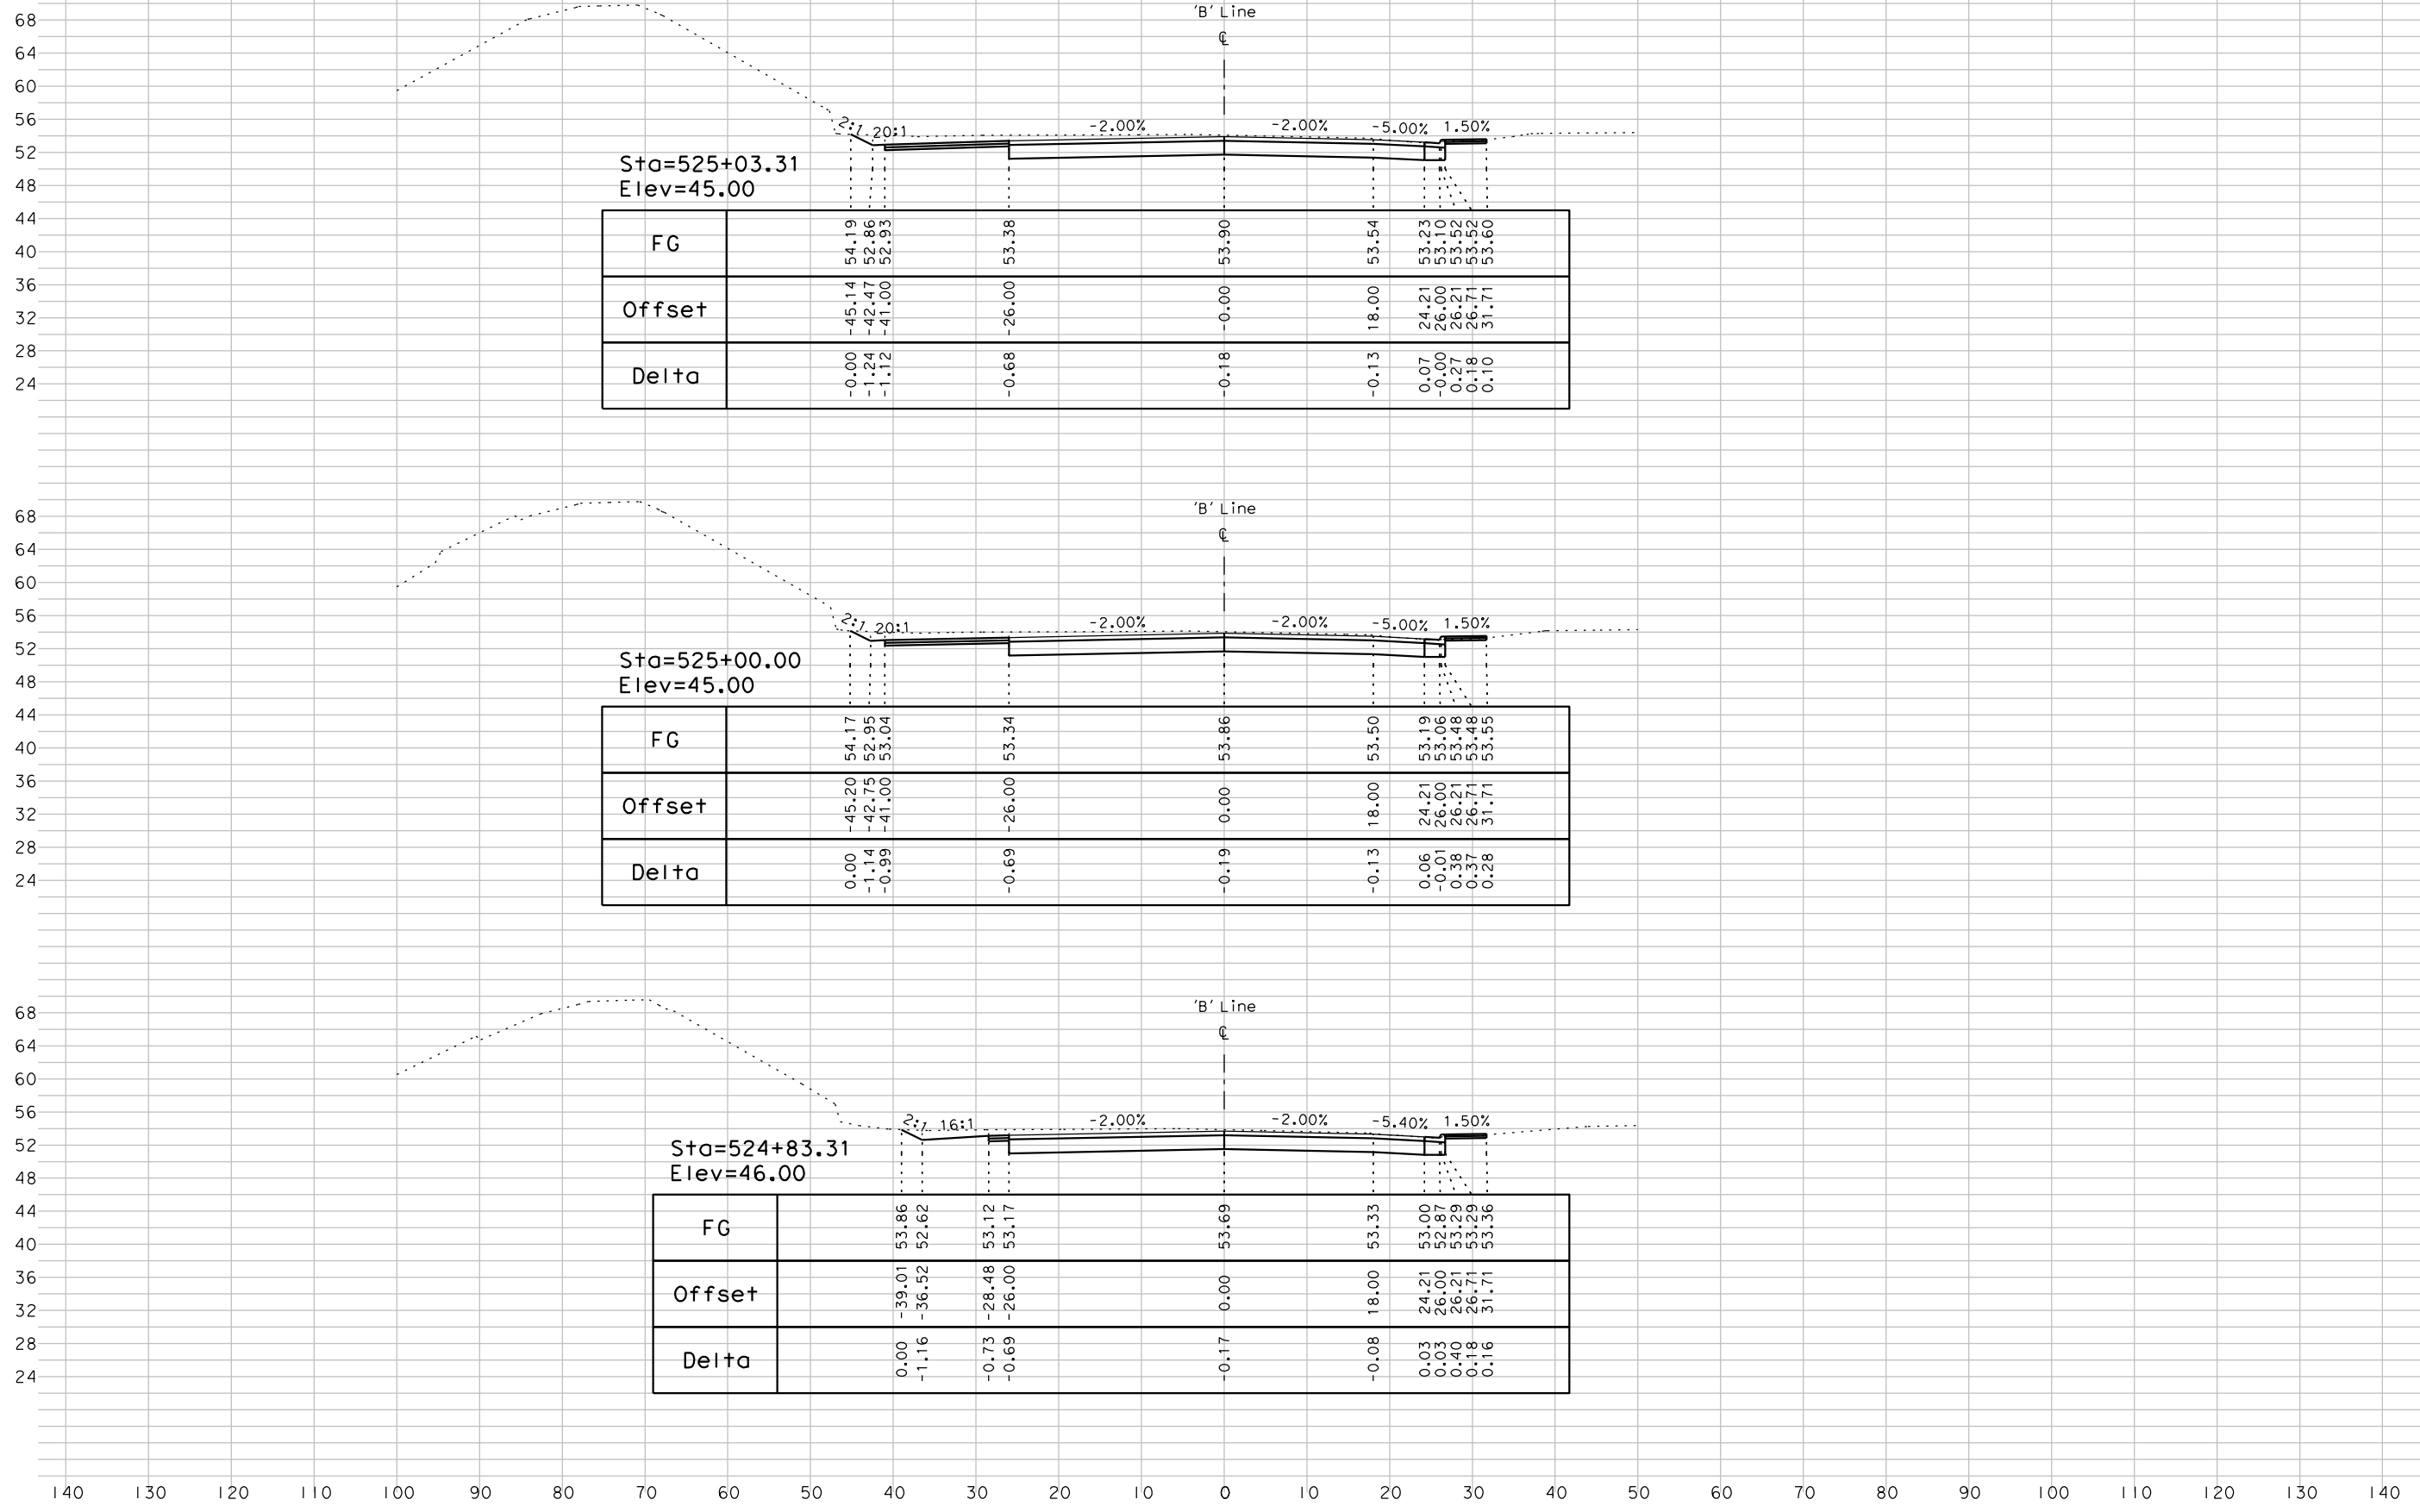

Sta=525+03.31
Elev=45.00

FG		54.19	54.19	52.86	52.93	53.38	53.90	53.54	53.23	53.10	53.52	53.60
Offset		-45.14	-42.47	-41.00		-26.00	0.00	18.00	24.21	26.00	26.21	31.71
Delta		-0.00	-1.24	-1.12		-0.68	-0.18	-0.13	0.07	-0.00	0.27	0.16

Sta=525+00.00
Elev=45.00

FG		54.17	52.95	53.04	53.34	53.86	53.50	53.19	53.06	53.48	53.55	
Offset		-45.20	-42.75	-41.00		-26.00	0.00	18.00	24.21	26.00	26.21	31.71
Delta		0.00	-1.14	-0.99		-0.69	-0.19	-0.13	0.06	-0.01	0.38	0.28


Sta=524+83.31
Elev=46.00

FG		53.86	52.62	53.12	53.17	53.69	53.33	53.00	52.87	53.29	53.29	53.36
Offset		-39.01	-36.52	-28.48	-26.00	0.00	18.00	24.21	26.00	26.21	26.71	31.71
Delta		-1.16		-0.73	-0.69	-0.17	-0.08	0.03	0.40	0.18	0.16	

68
64
60
56
52
48
44
40
36
32
28
24

140 130 120 110 100 90 80 70 60 50 40 30 20 10 0 10 20 30 40 50 60 70 80 90 100 110 120 130 140

042617_A.II

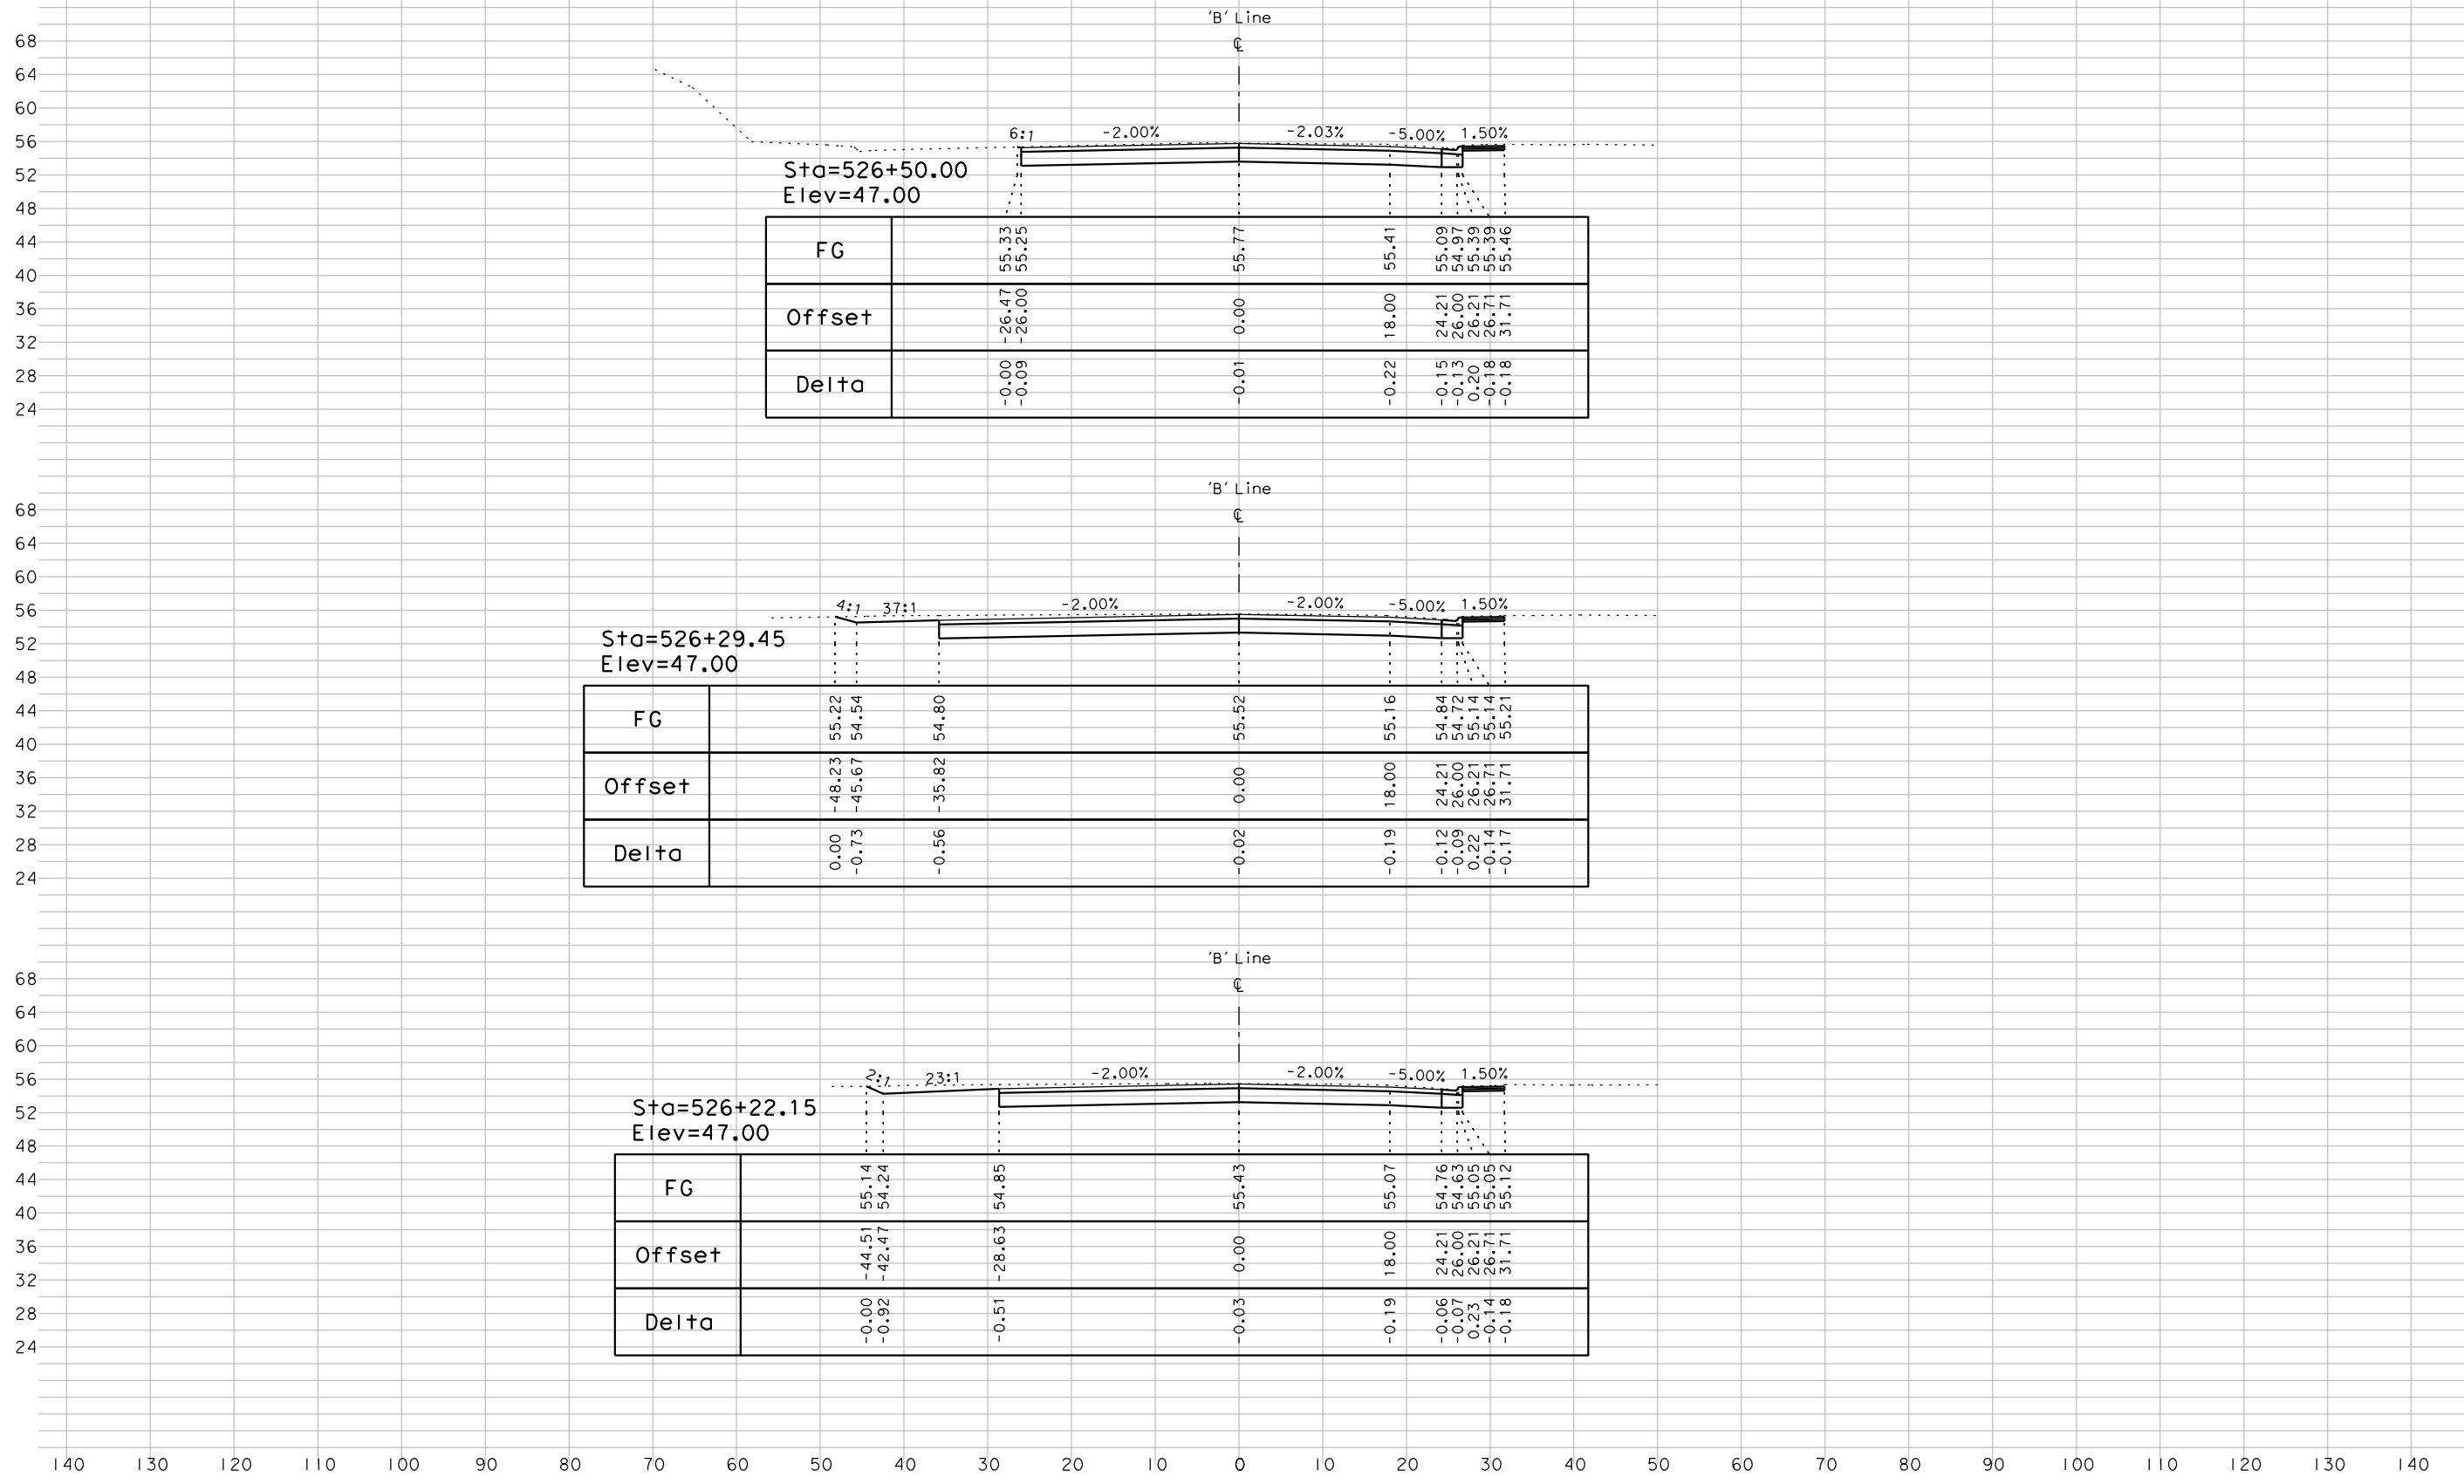

Sta=526+50.00
Elev=47.00

FG			55.33	55.25		55.77		55.41	55.09	54.97	55.39	55.39	55.46
Offset			-26.47	-26.00		0.00		18.00	24.21	26.00	26.21	26.51	31.71
Delta			-0.00	-0.09		-0.01		-0.22	-0.15	-0.13	0.20	-0.18	-0.18

Sta=526+29.45
Elev=47.00

FG			55.22	54.54		55.52		55.16	54.84	54.72	55.14	55.14	55.21
Offset			-48.23	-45.67		0.00		18.00	24.21	26.00	26.21	26.51	31.71
Delta			0.00	-0.73		-0.02		-0.19	-0.12	-0.09	0.22	-0.14	-0.17

Sta=526+22.15
Elev=47.00


FG			55.14	54.24		55.43		55.07	54.76	54.63	55.05	55.05	55.12
Offset			-44.51	-42.47		0.00		18.00	24.21	26.00	26.21	26.51	31.71
Delta			-0.00	-0.92		-0.03		-0.19	-0.06	-0.07	0.23	-0.14	-0.18

DATE: 04/25/17
BY: A.J.L.
JOB NO.: 1858
SCALE: 1"=10' HORZ
1"=10' VERT


PROJECT: 5th St. Bridge Replacment Project
City of Yuba City

CROSS SECTIONS
File Name: 1858_B_X5_Sheet.dgn

'B' Line - "Bridge Street"

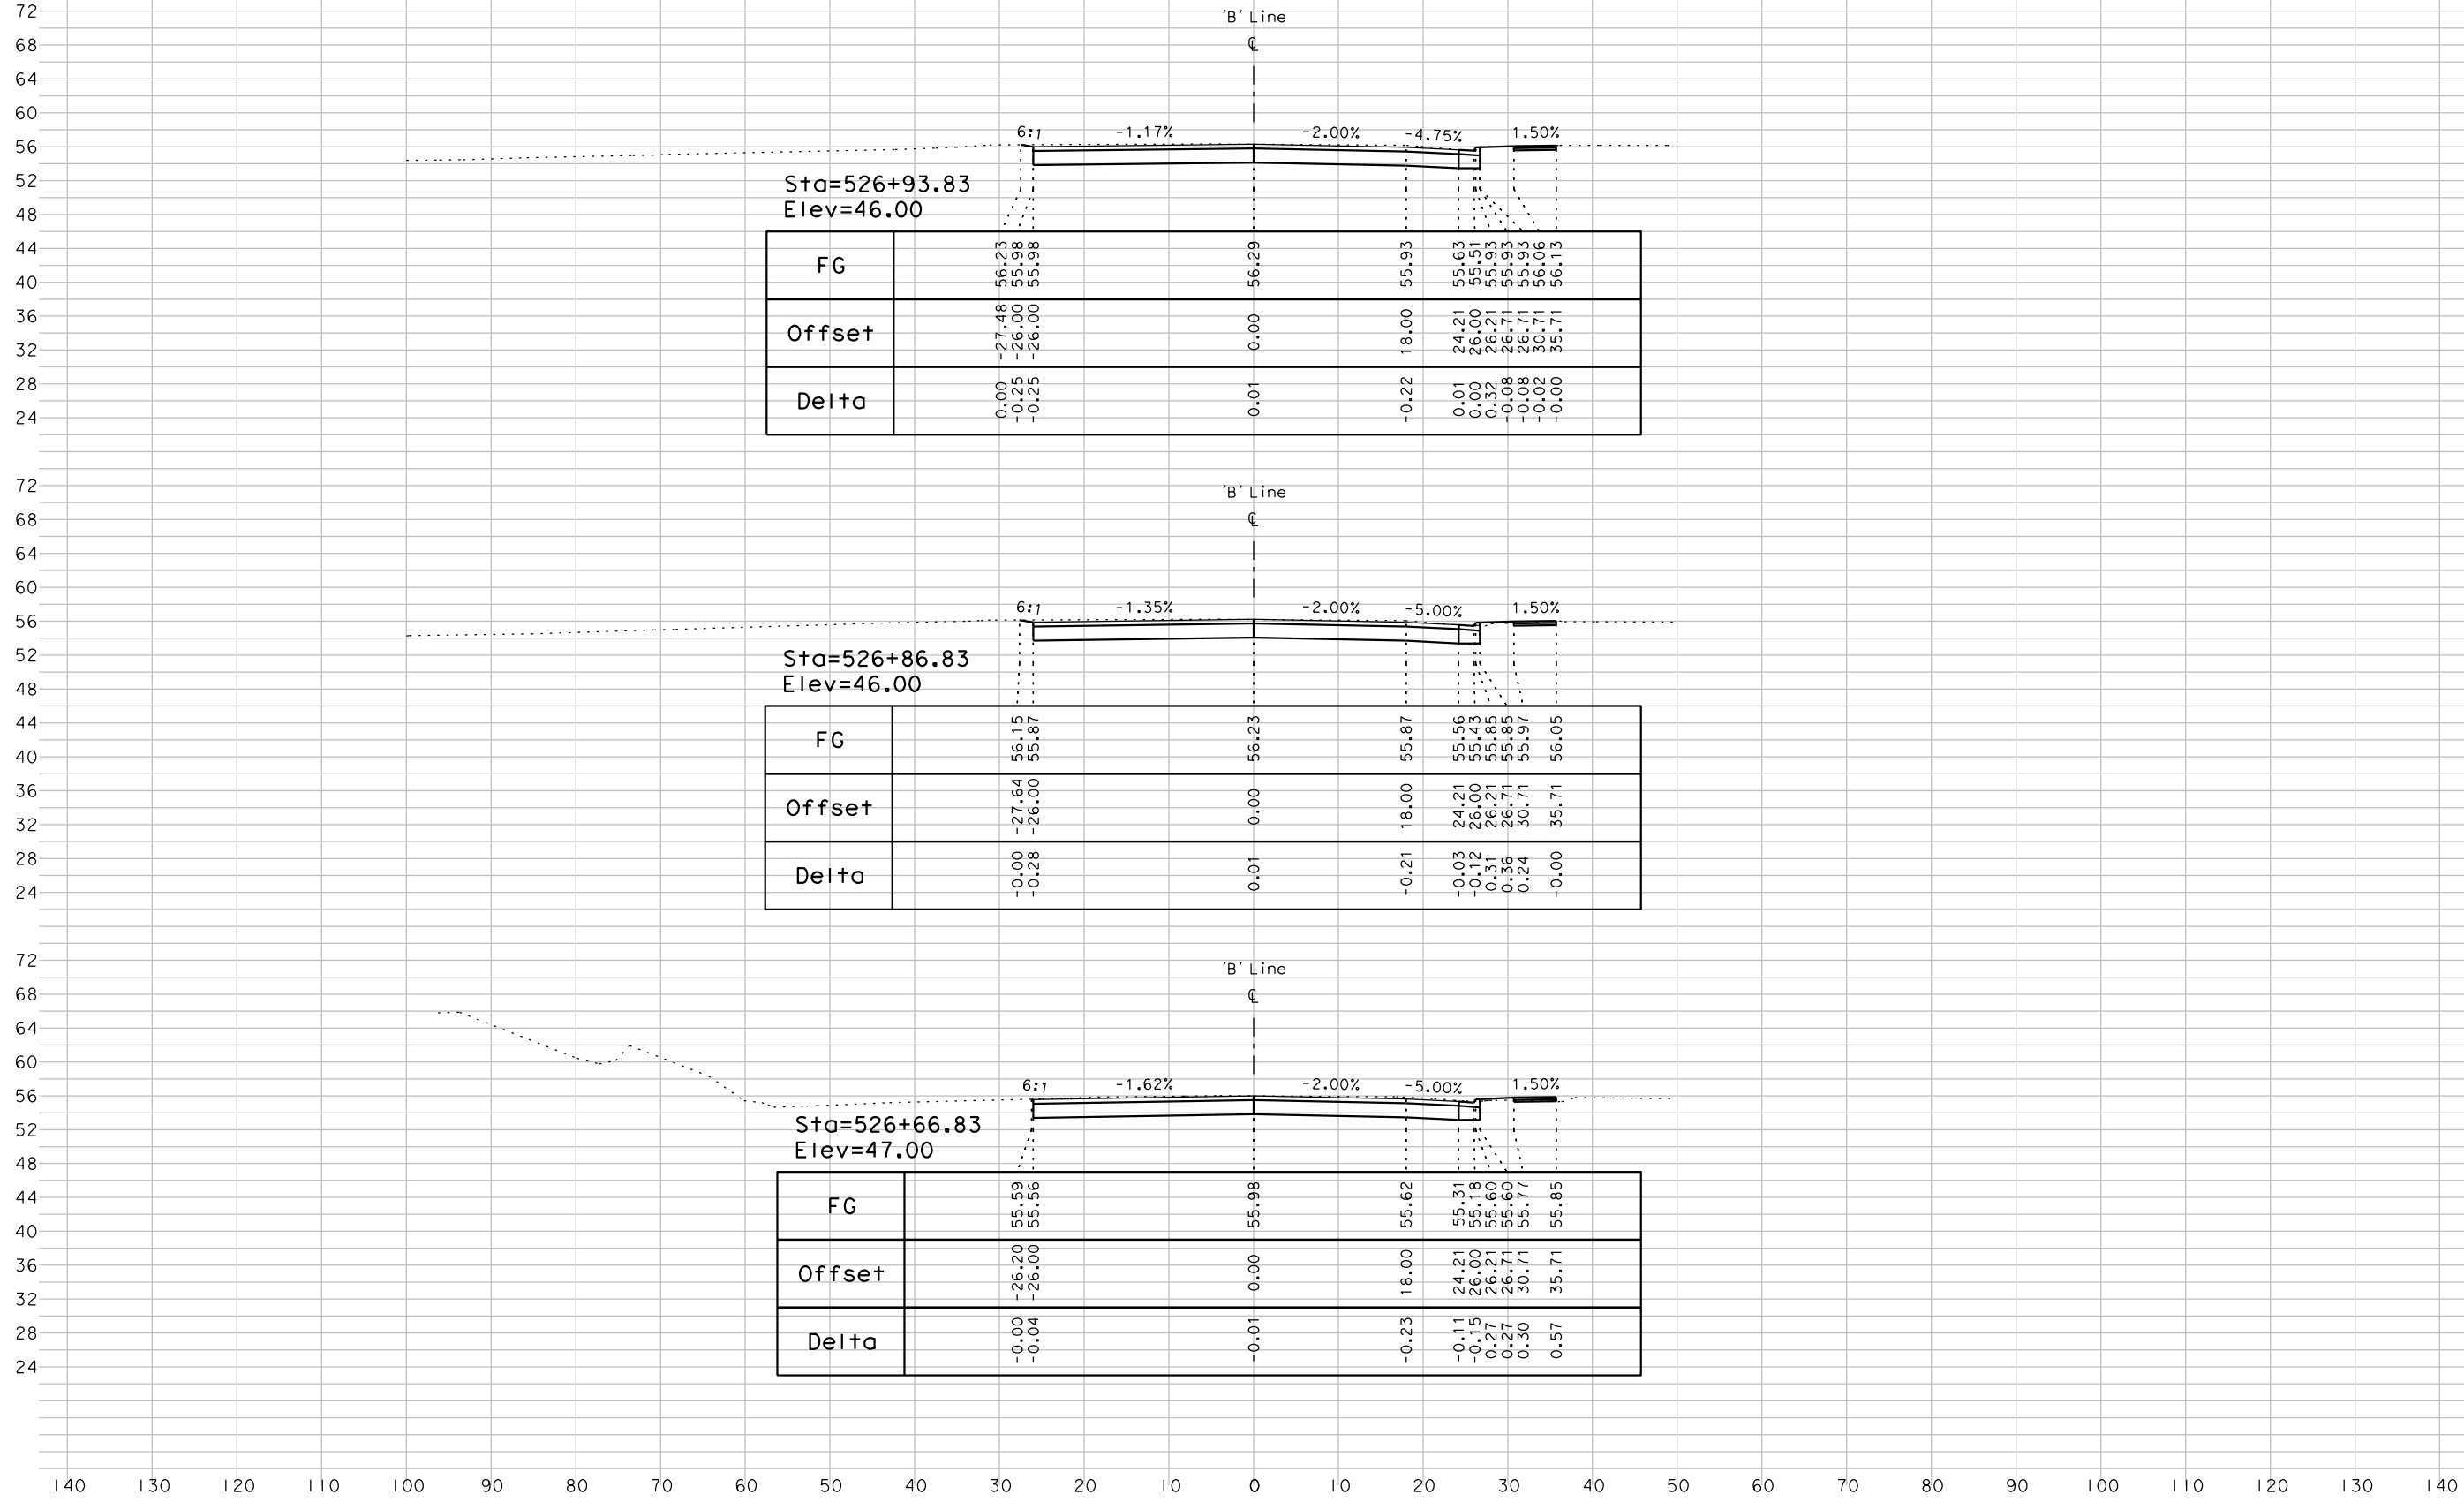

042617_A.II

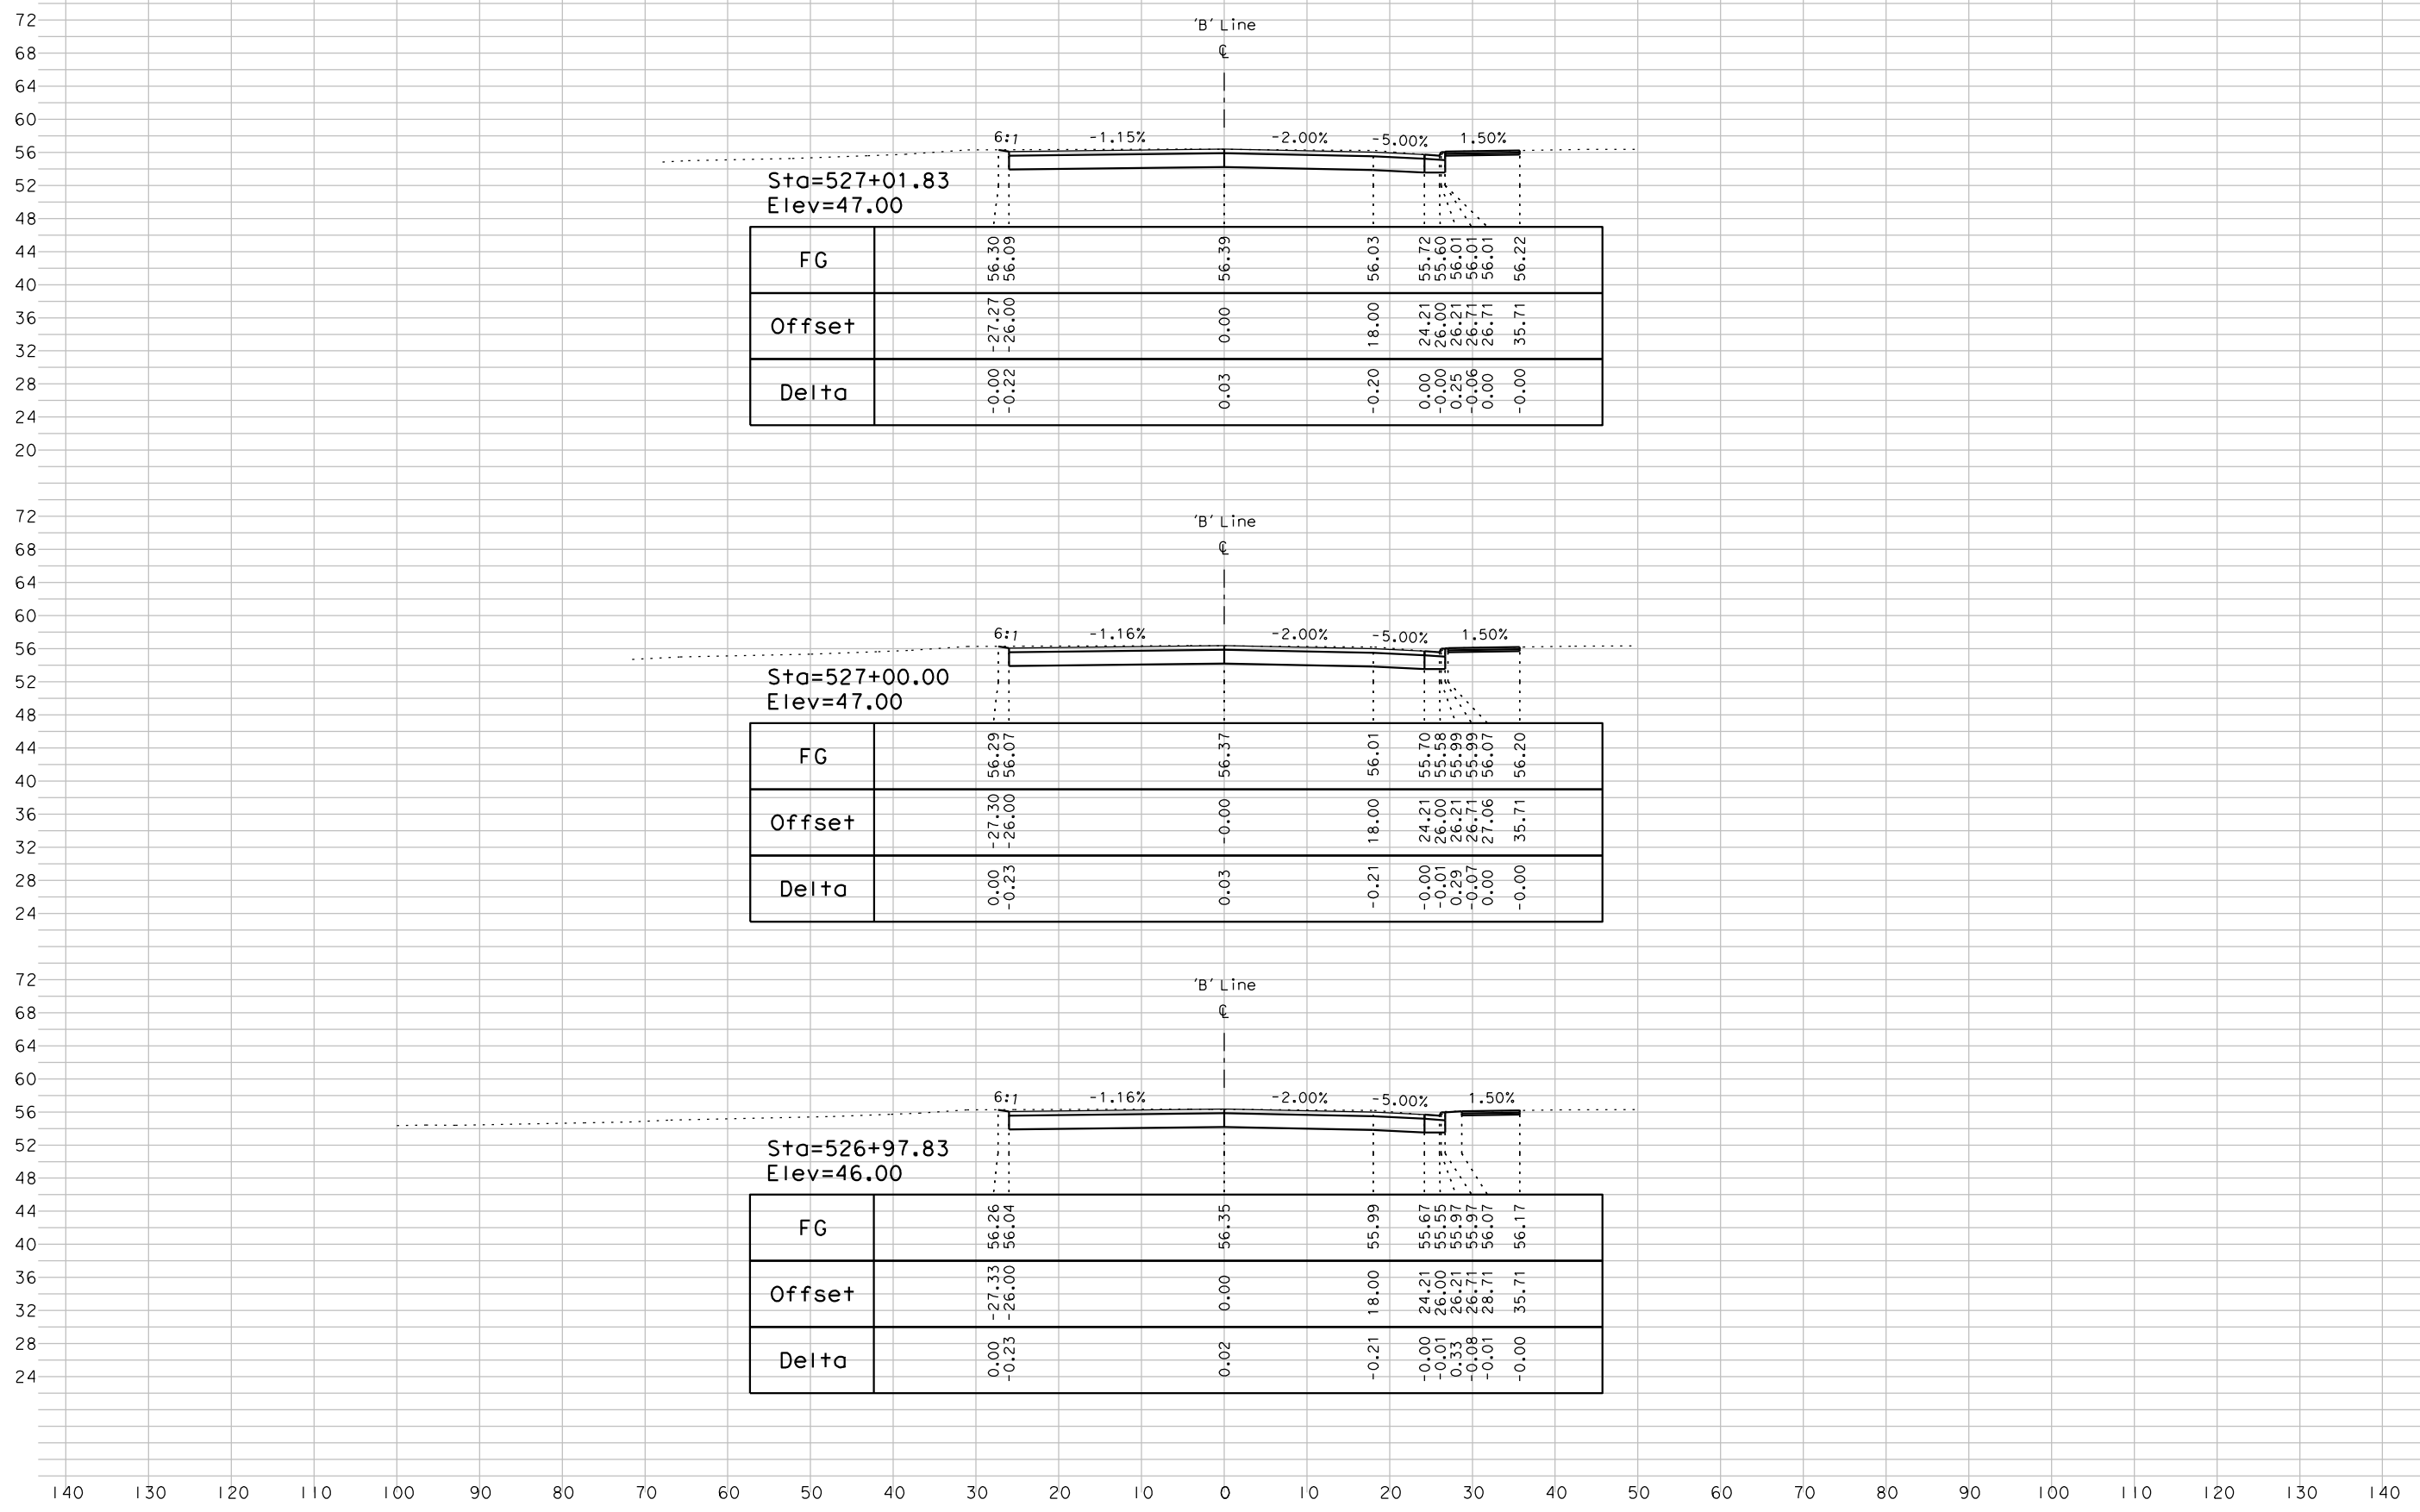

Sta=527+01.83
Elev=47.00


FG	56.30	56.09	56.39	56.03	55.72	55.60	56.01	56.01	56.22
Offset	-27.27	-26.00	0.00	18.00	24.21	26.00	26.21	26.71	35.71
Delta	-0.00	-0.22	0.03	-0.20	0.00	-0.25	-0.06	0.00	-0.00

Sta=527+00.00
Elev=47.00

FG	56.29	56.07	56.37	56.01	55.70	55.58	55.99	55.99	56.20
Offset	-27.30	-26.00	0.00	18.00	24.21	26.00	26.21	26.71	35.71
Delta	0.00	-0.23	0.03	-0.21	-0.00	-0.29	-0.07	0.00	-0.00

Sta=526+97.83
Elev=46.00

FG	56.26	56.04	56.35	55.99	55.67	55.55	55.97	55.97	56.17
Offset	-27.33	-26.00	0.00	18.00	24.21	26.00	26.21	26.71	35.71
Delta	0.00	-0.23	0.02	-0.21	-0.00	-0.33	-0.08	-0.01	-0.00

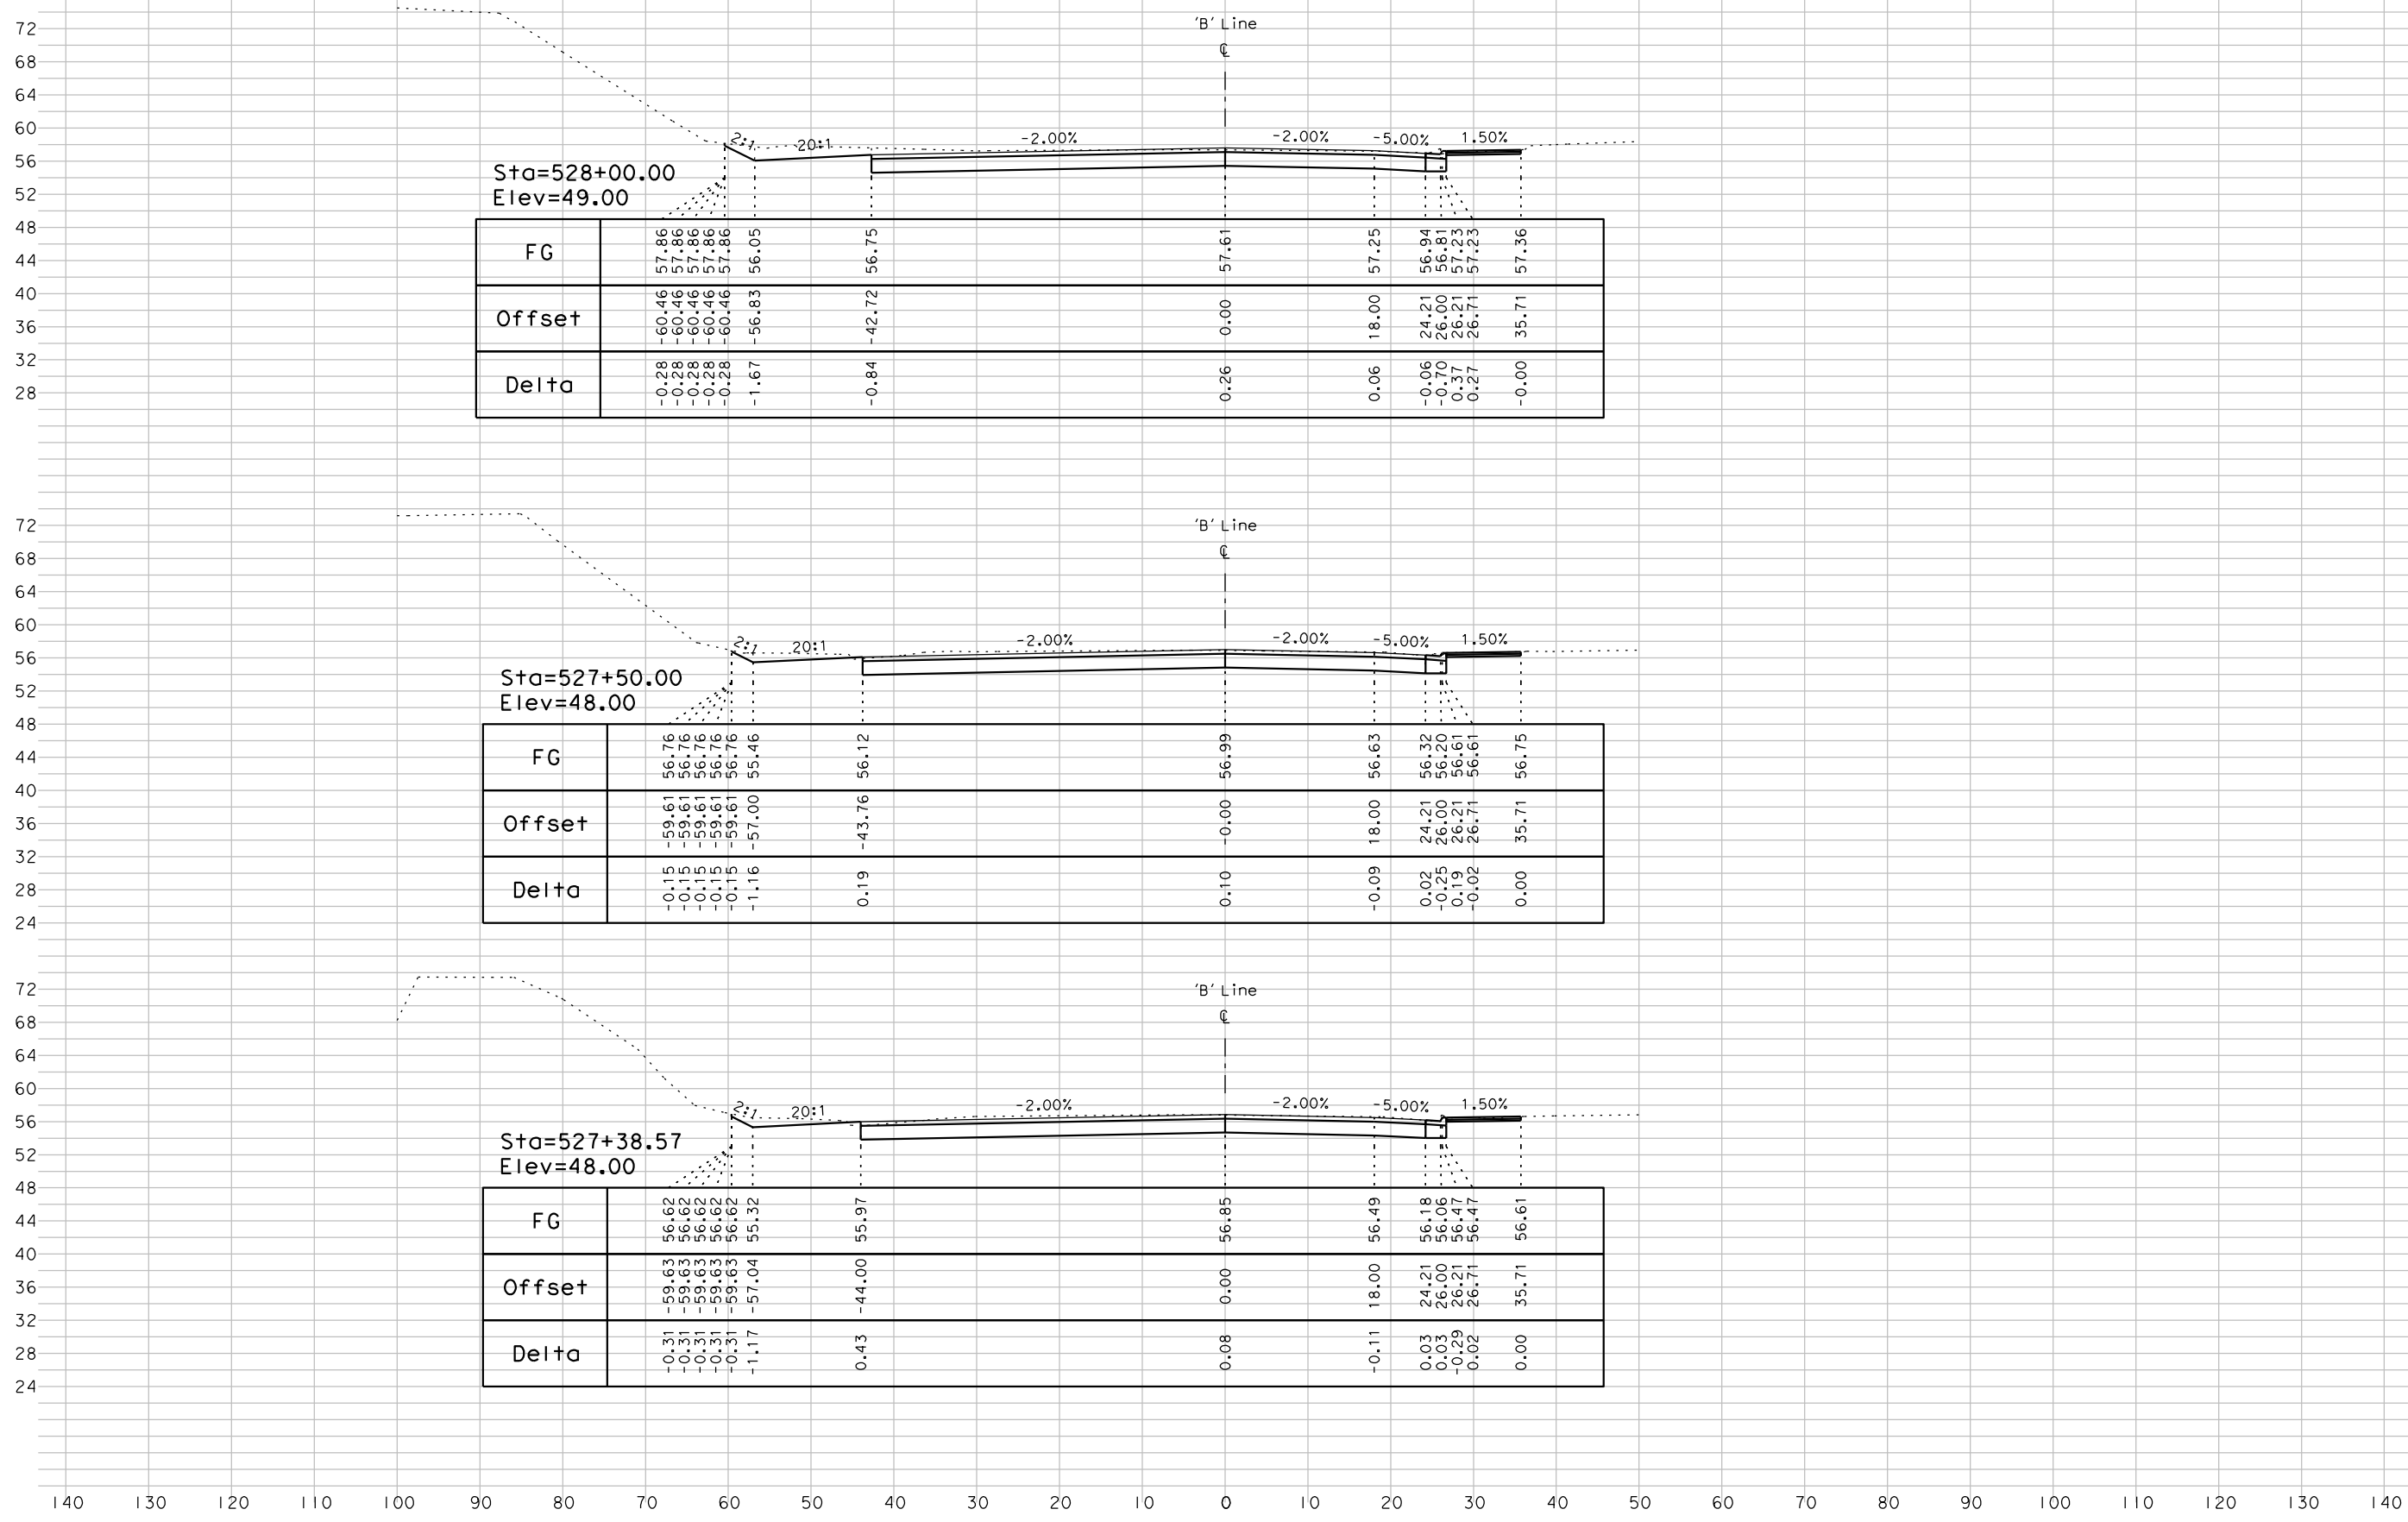

Sta=528+00.00
Elev=49.00

FG	-0.28	-0.28	-0.28	-0.28	-0.28	-1.67	56.05	-0.84	56.75	0.26	57.61	0.06	57.25	-0.06	56.94	-0.70	56.81	0.37	57.23	0.27	57.23	-0.00	57.36
Offset	-60.46	-60.46	-60.46	-60.46	-60.46	-56.83		-42.72	56.75	0.00	57.61	18.00	57.25	24.21	26.00	26.21	26.21	26.21	26.71	26.71	35.71	57.36	
Delta	-0.28	-0.28	-0.28	-0.28	-0.28	-1.67		-0.84	56.75	0.26	57.61	0.06	57.25	-0.06	56.94	-0.70	56.81	0.37	57.23	0.27	57.23	-0.00	57.36

Sta=527+50.00
Elev=48.00

FG	-0.15	-0.15	-0.15	-0.15	-0.15	-1.16	55.46	0.19	56.12	0.10	56.99	-0.09	56.63	0.02	56.32	-0.25	56.20	0.19	56.61	-0.02	56.61	0.00	56.75
Offset	-59.61	-59.61	-59.61	-59.61	-59.61	-57.00		-43.76	56.12	0.00	56.99	18.00	56.63	24.21	26.00	26.21	26.21	26.21	26.71	26.71	35.71	56.75	
Delta	-0.15	-0.15	-0.15	-0.15	-0.15	-1.16		0.19	56.12	0.10	56.99	-0.09	56.63	0.02	56.32	-0.25	56.20	0.19	56.61	-0.02	56.61	0.00	56.75


Sta=527+38.57
Elev=48.00

FG	-0.31	-0.31	-0.31	-0.31	-0.31	-1.17	55.32	0.43	55.97	0.08	56.85	-0.11	56.49	0.03	56.18	-0.03	56.06	-0.29	56.47	0.02	56.47	0.00	56.61
Offset	-59.63	-59.63	-59.63	-59.63	-59.63	-57.04		-44.00	55.97	0.00	56.85	18.00	56.49	24.21	26.00	26.21	26.21	26.21	26.71	26.71	35.71	56.61	
Delta	-0.31	-0.31	-0.31	-0.31	-0.31	-1.17		0.43	55.97	0.08	56.85	-0.11	56.49	0.03	56.18	-0.03	56.06	-0.29	56.47	0.02	56.47	0.00	56.61

72
68
64
60
56
52
48
44
40
36
32
28

'B' Line

042617_A.U

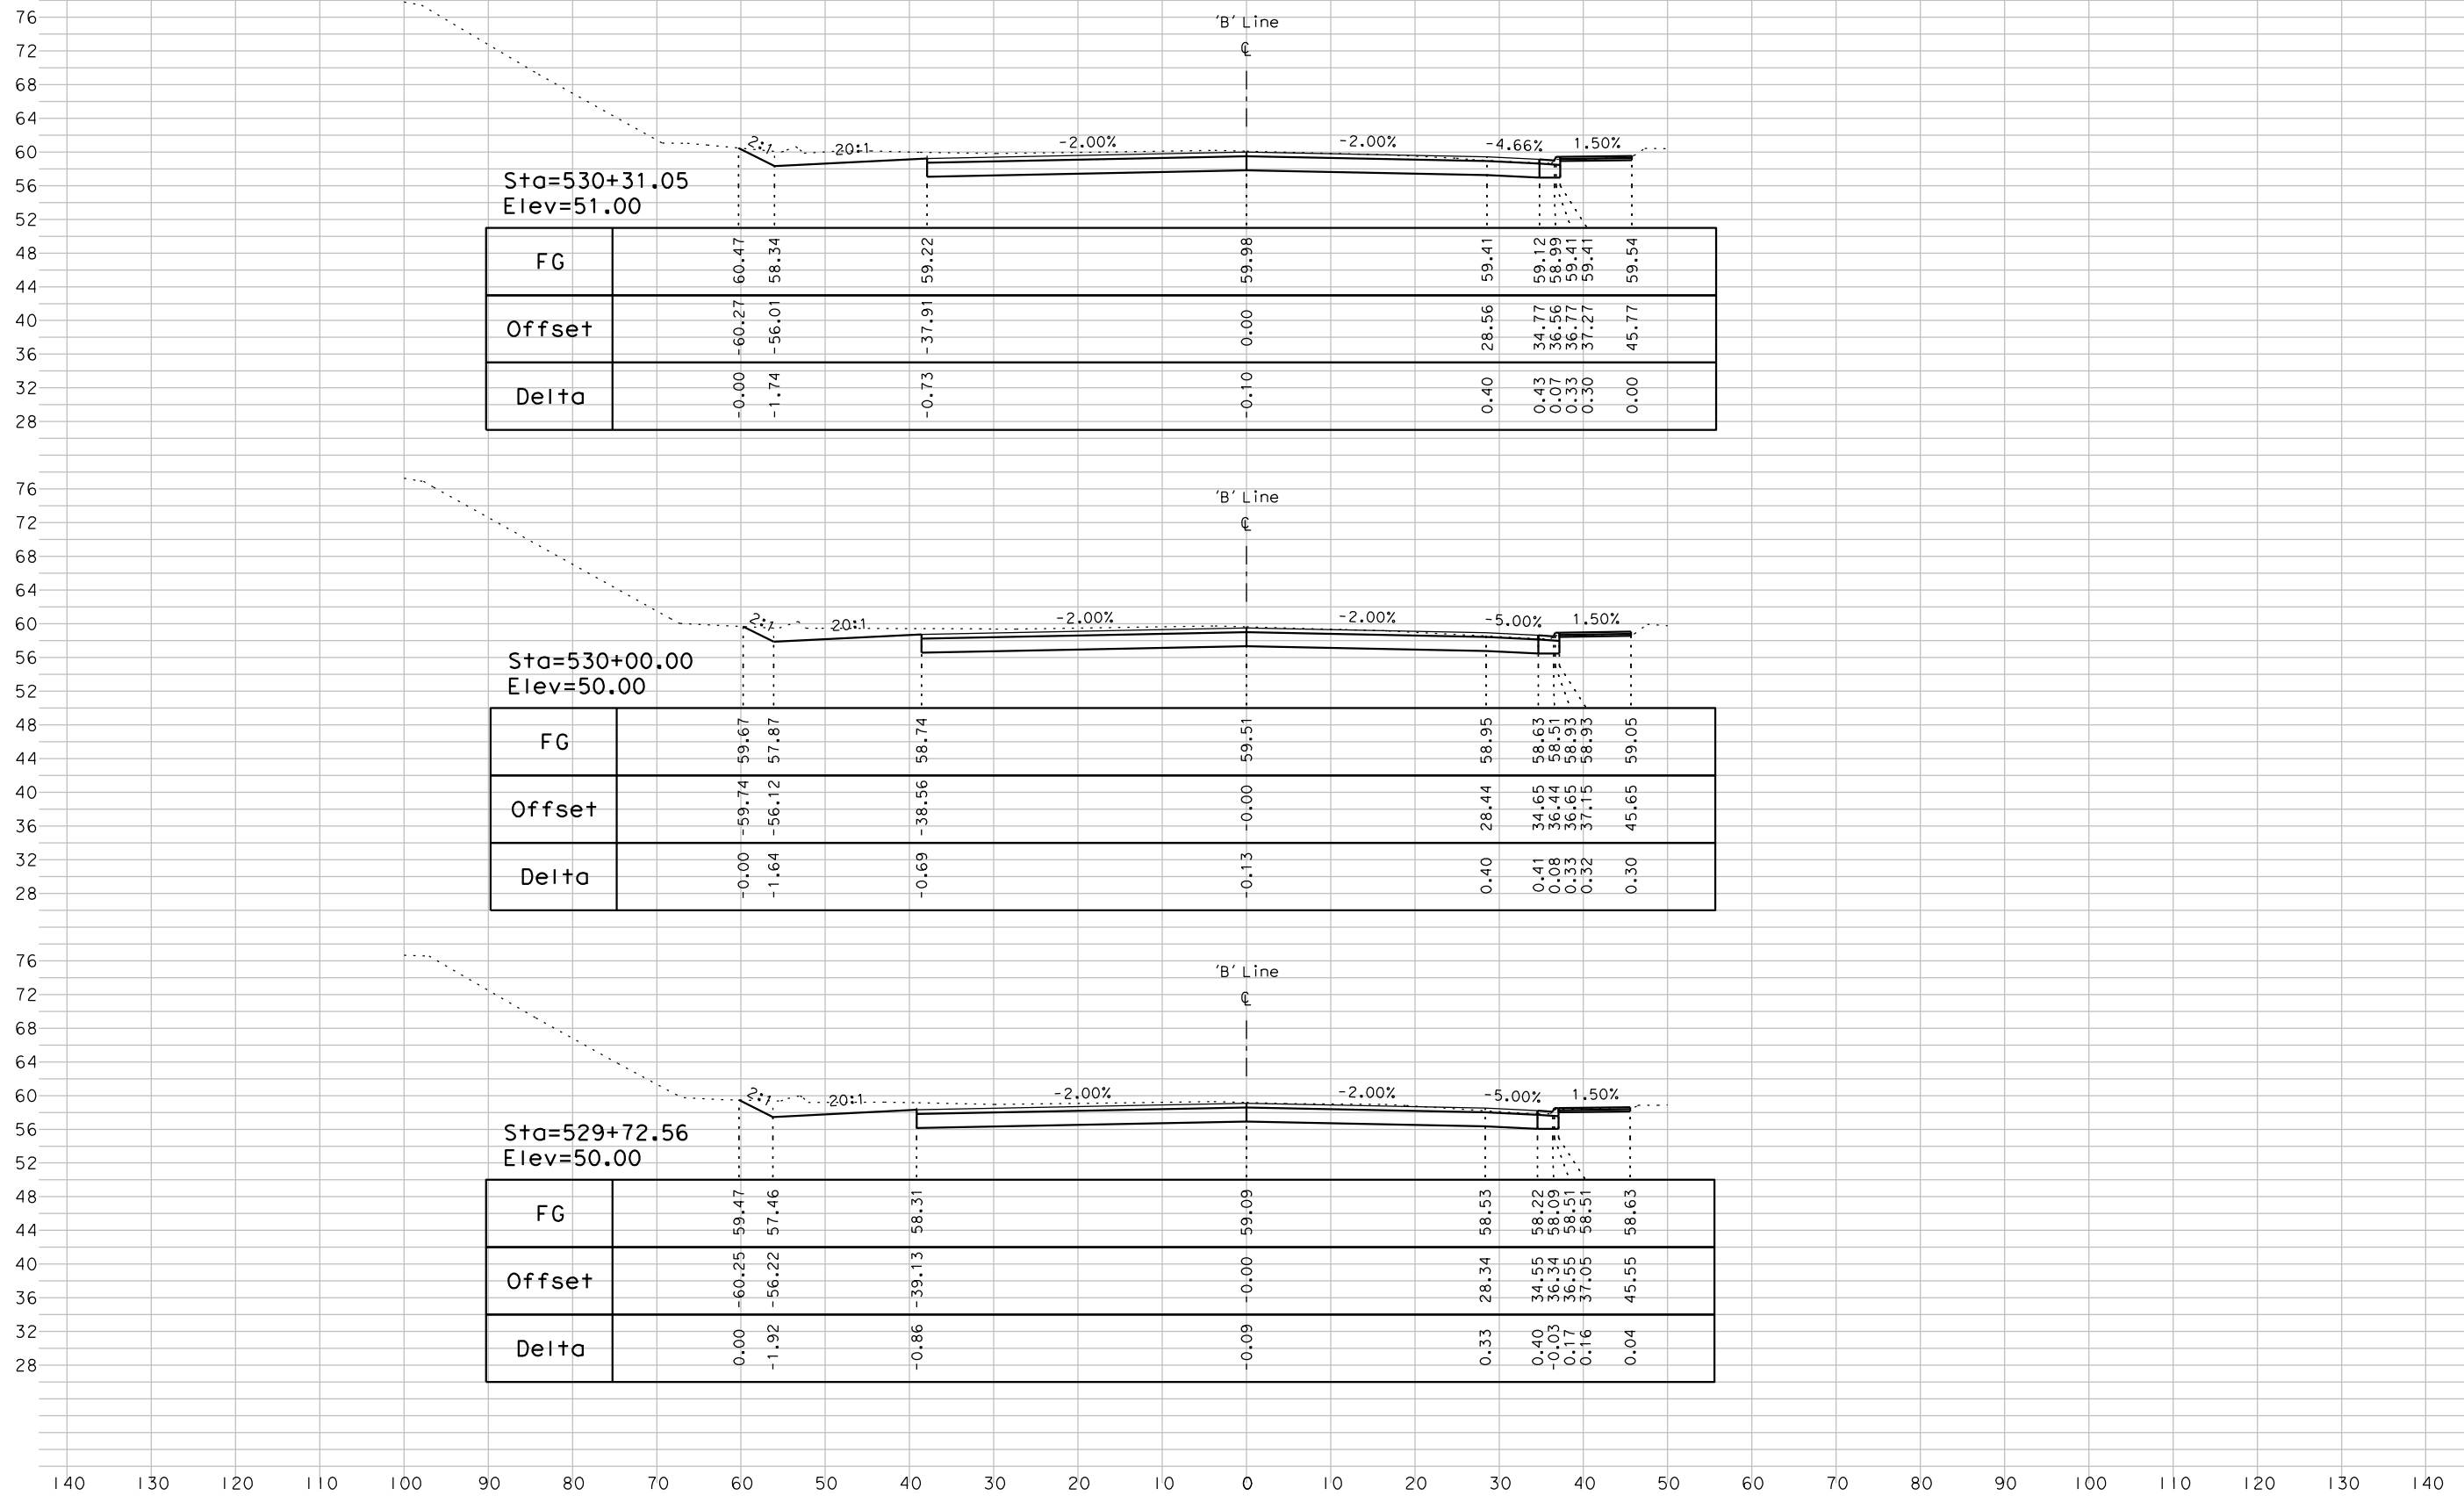

Sta=530+31.05
Elev=51.00

FG		60.47	60.47	59.22	59.98	59.41	59.12	59.99	59.41	59.54
Offset		-60.27	-56.01	-37.91	0.00	28.56	34.77	36.56	36.77	45.77
Delta		-0.00	-1.74	-0.73	-0.10	0.40	0.43	0.07	0.33	0.00

Sta=530+00.00
Elev=50.00

FG		59.67	57.87	58.74	59.51	58.95	58.63	58.51	58.93	59.05
Offset		-59.74	-56.12	-38.56	0.00	28.44	34.65	36.44	36.65	45.65
Delta		-0.00	-1.64	-0.69	-0.13	0.40	0.41	0.08	0.33	0.30

Sta=529+72.56
Elev=50.00

FG		59.47	57.46	58.31	59.09	58.53	58.22	58.09	58.51	58.63
Offset		-60.25	-56.22	-39.13	0.00	28.34	34.55	36.34	36.55	45.55
Delta		0.00	-1.92	-0.86	-0.09	0.33	0.40	-0.03	0.17	0.04


DATE: 04/25/17
BY: A.J.L.
JOB NO.: 1858
SCALE: 1"=10' HORZ
1"=10' VERT

PROJECT: 5th St. Bridge Replacement Project
City of Yuba City

CROSS SECTIONS
File Name: 1858_B_XS_Sheet.dgn

'B' Line - "Bridge Street"

042617_A.U

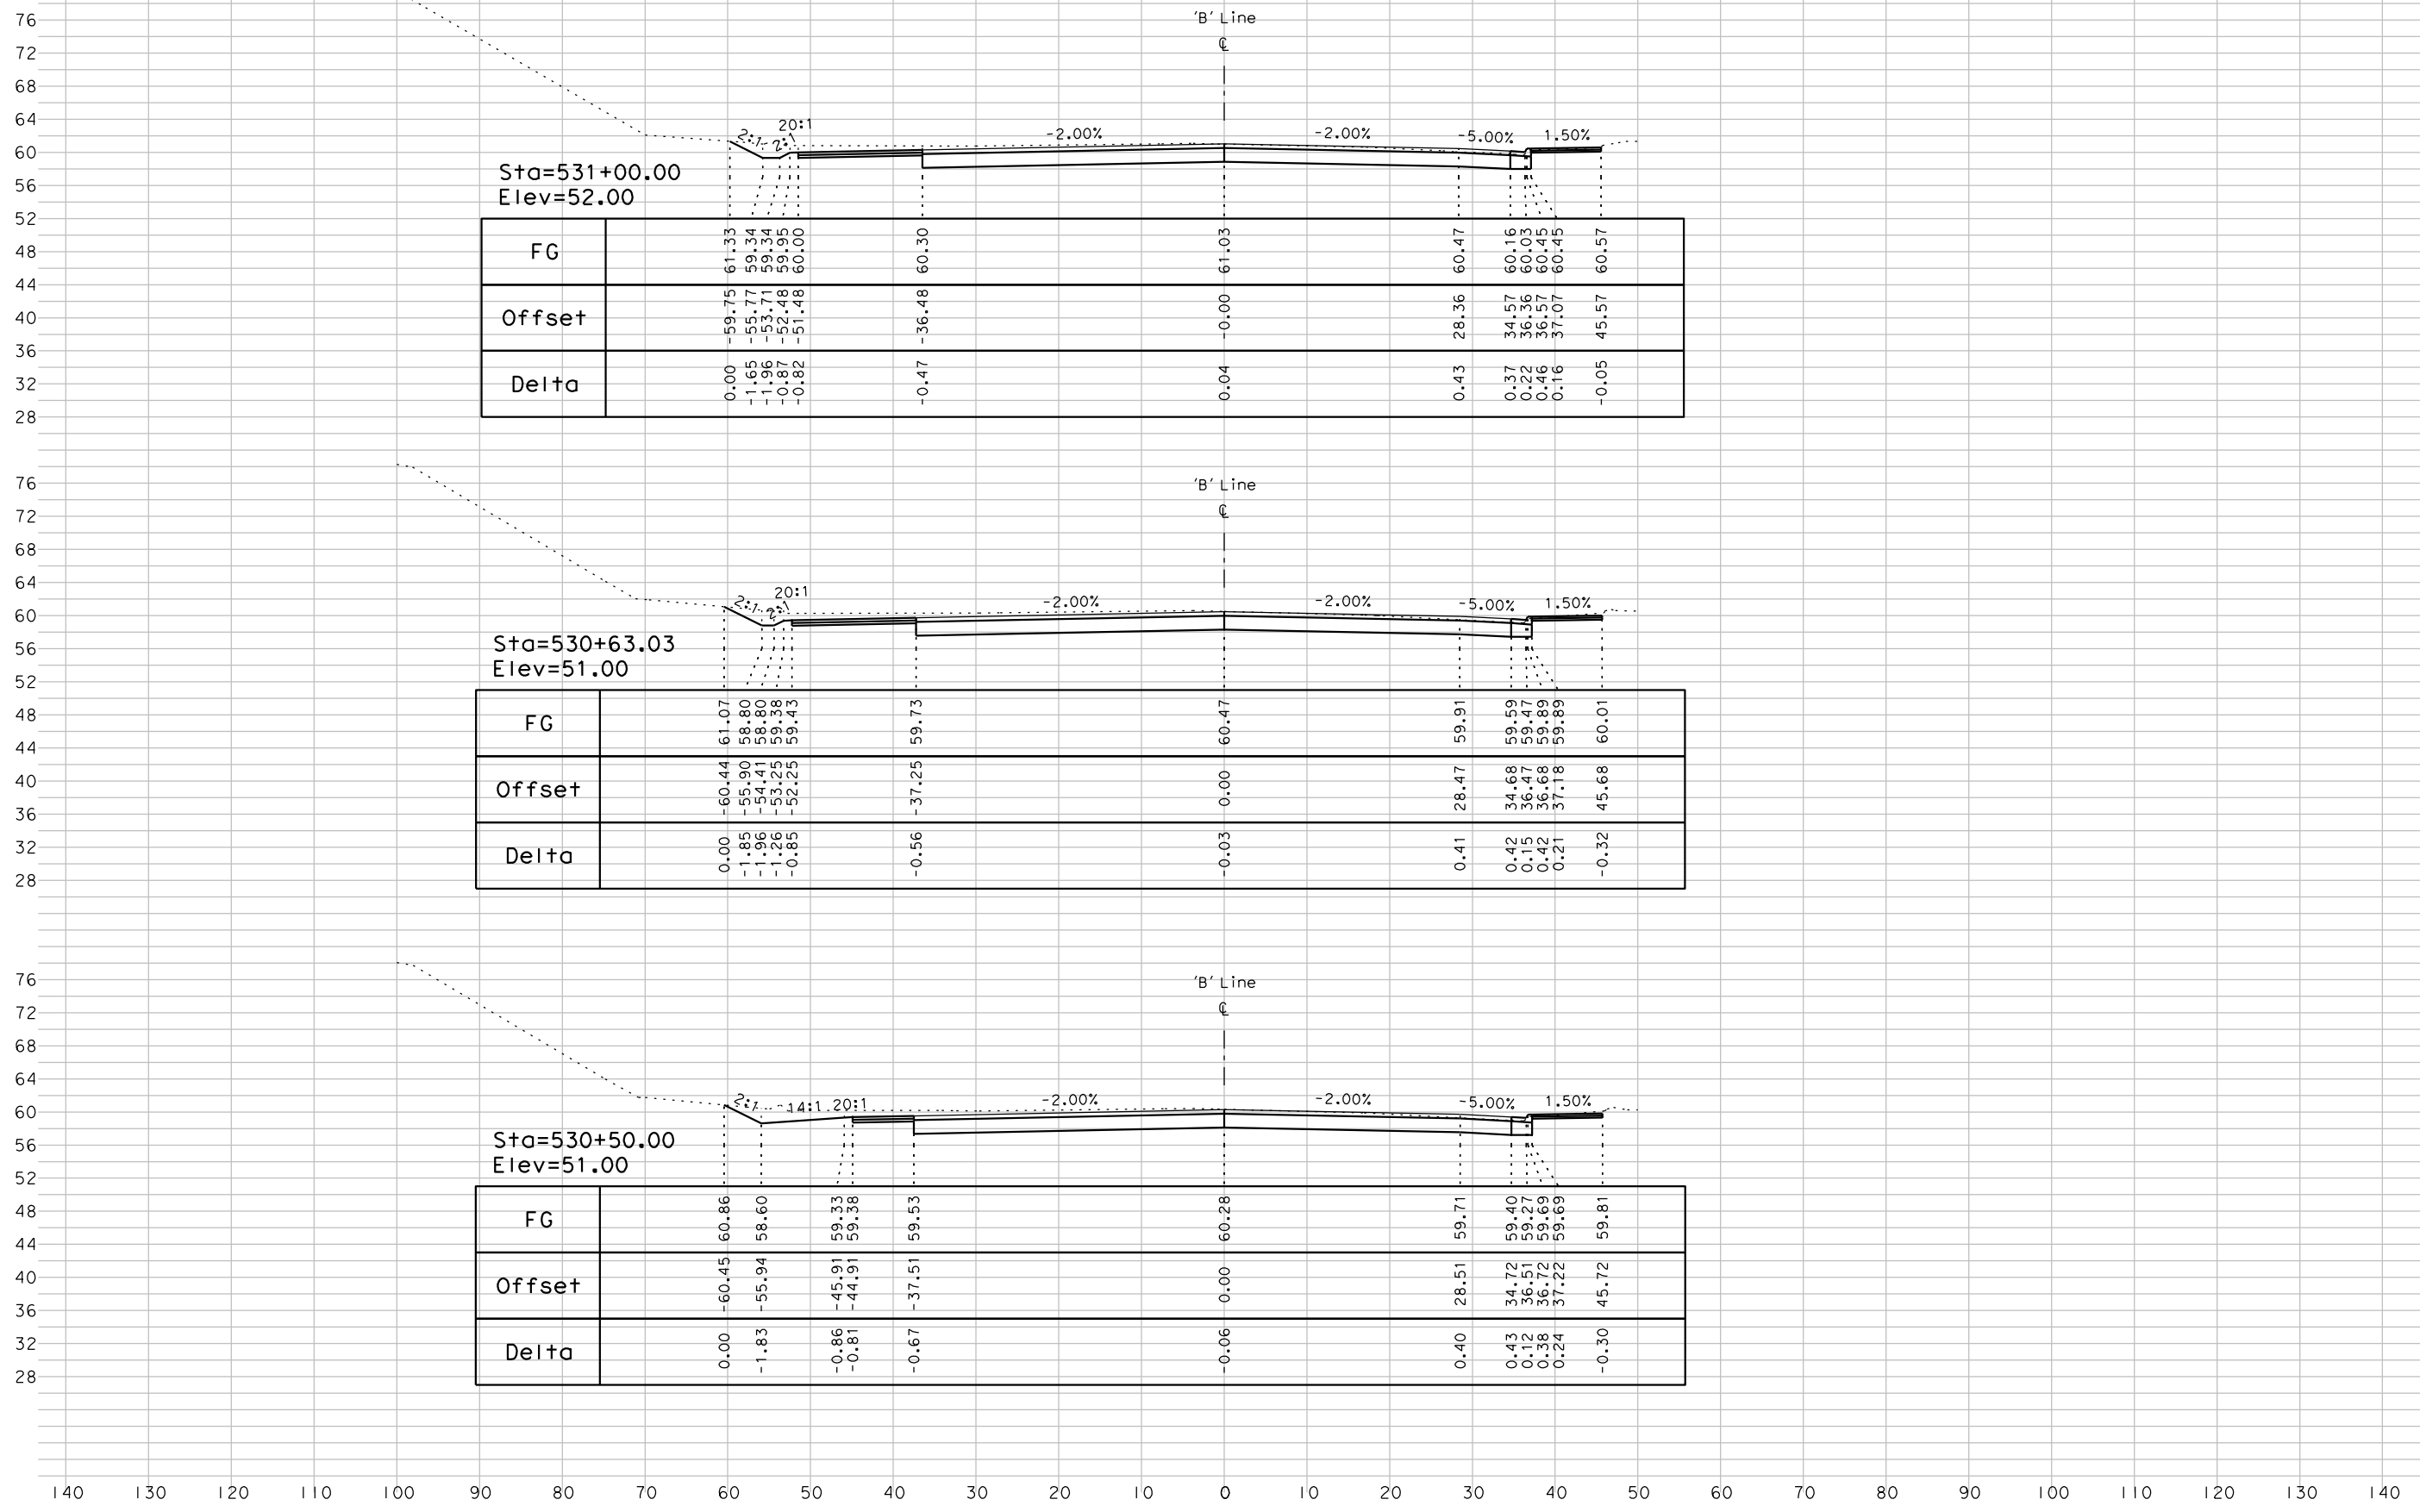


DATE: 04/25/17
 BY: A.J.L.
 SCALE: 1"=10' HORZ
 1"=10' VERT

PROJECT: 5th St. Bridge Replacment Project
 City of Yuba City

CROSS SECTIONS
 File Name: 1858_B_X5_Sheet.dgn

'B' Line - "Bridge Street"

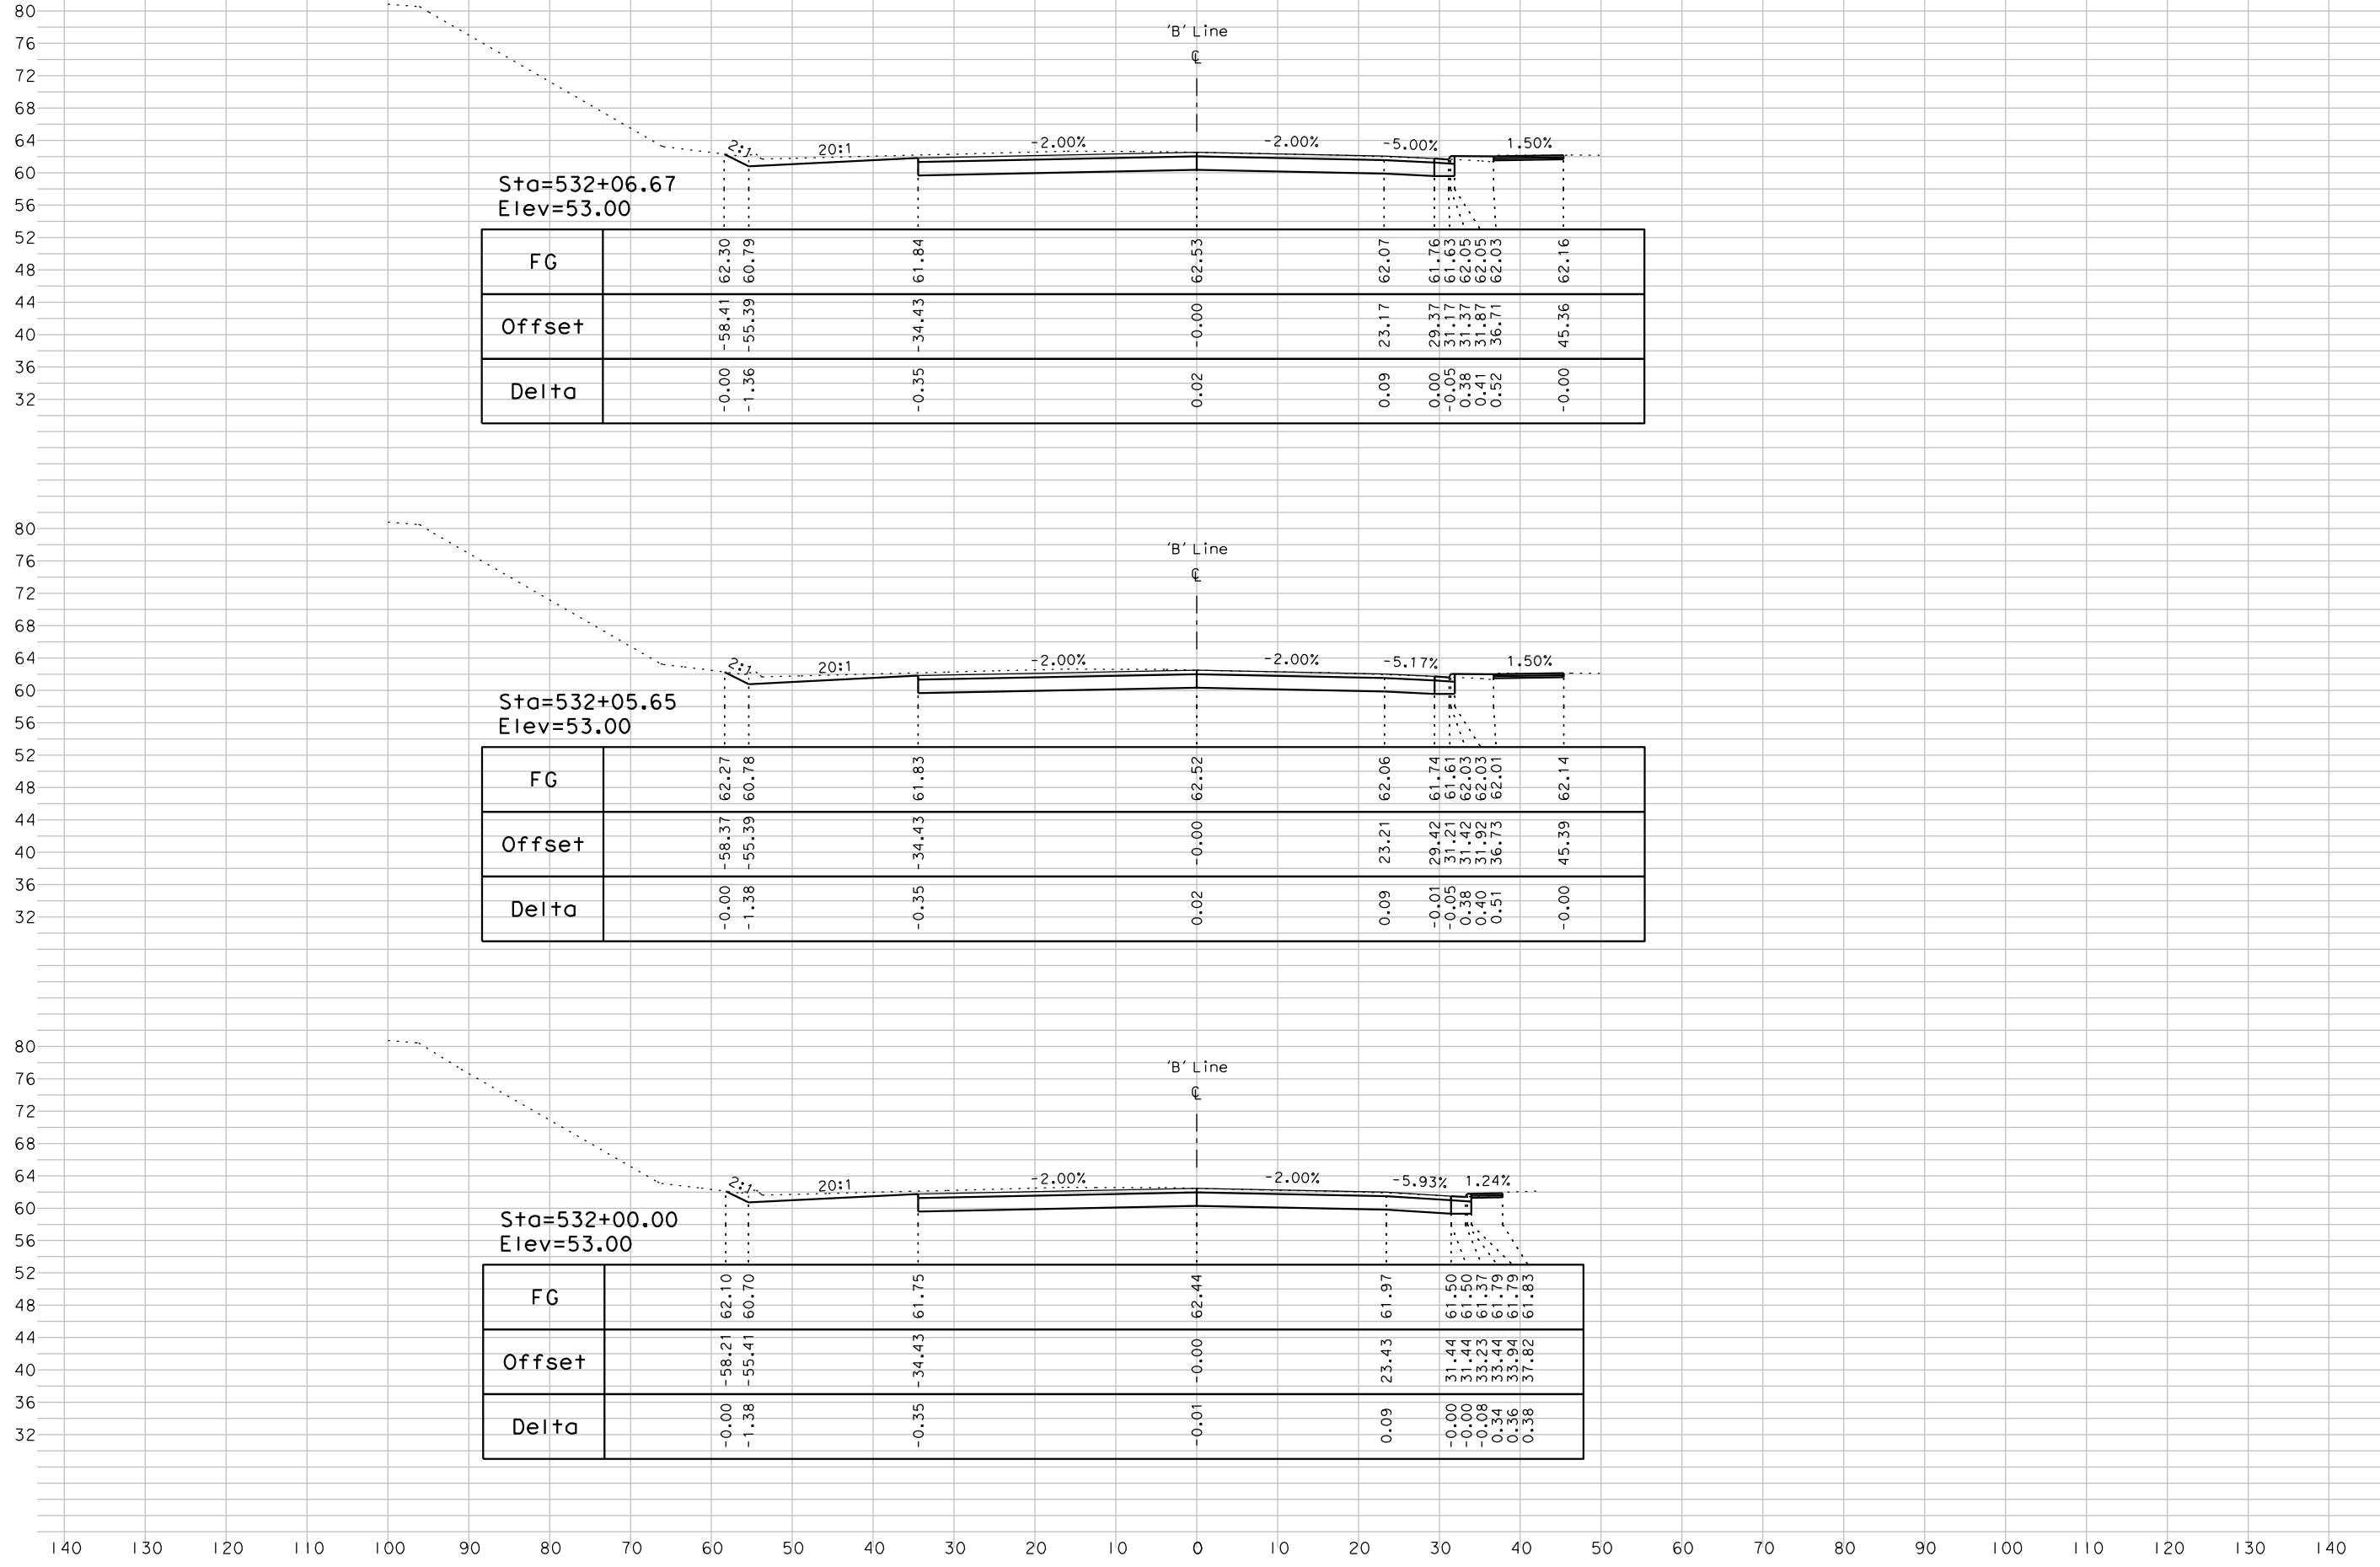

Sta=532+06.67
Elev=53.00

FG		62.30	60.79	61.84	62.53	62.07	61.76	62.05	62.05	62.16
Offset		-58.41	-55.39	-34.43	-0.00	23.17	29.37	31.37	31.87	45.36
Delta		-0.00	-1.36	-0.35	-0.02	0.09	-0.05	0.38	0.41	-0.00


Sta=532+05.65
Elev=53.00

FG		62.27	60.78	61.83	62.52	62.06	61.74	62.03	62.03	62.14
Offset		-58.37	-55.39	-34.43	-0.00	23.21	29.42	31.42	31.92	45.39
Delta		-0.00	-1.38	-0.35	-0.02	0.09	-0.01	0.38	0.40	-0.00

Sta=532+00.00
Elev=53.00

FG		62.10	60.70	61.75	62.44	61.97	61.50	61.50	61.79	61.83
Offset		-58.21	-55.41	-34.43	-0.00	23.43	31.44	33.23	33.44	37.82
Delta		-0.00	-1.38	-0.35	-0.01	0.09	-0.00	-0.08	0.34	0.38

042617_A.U

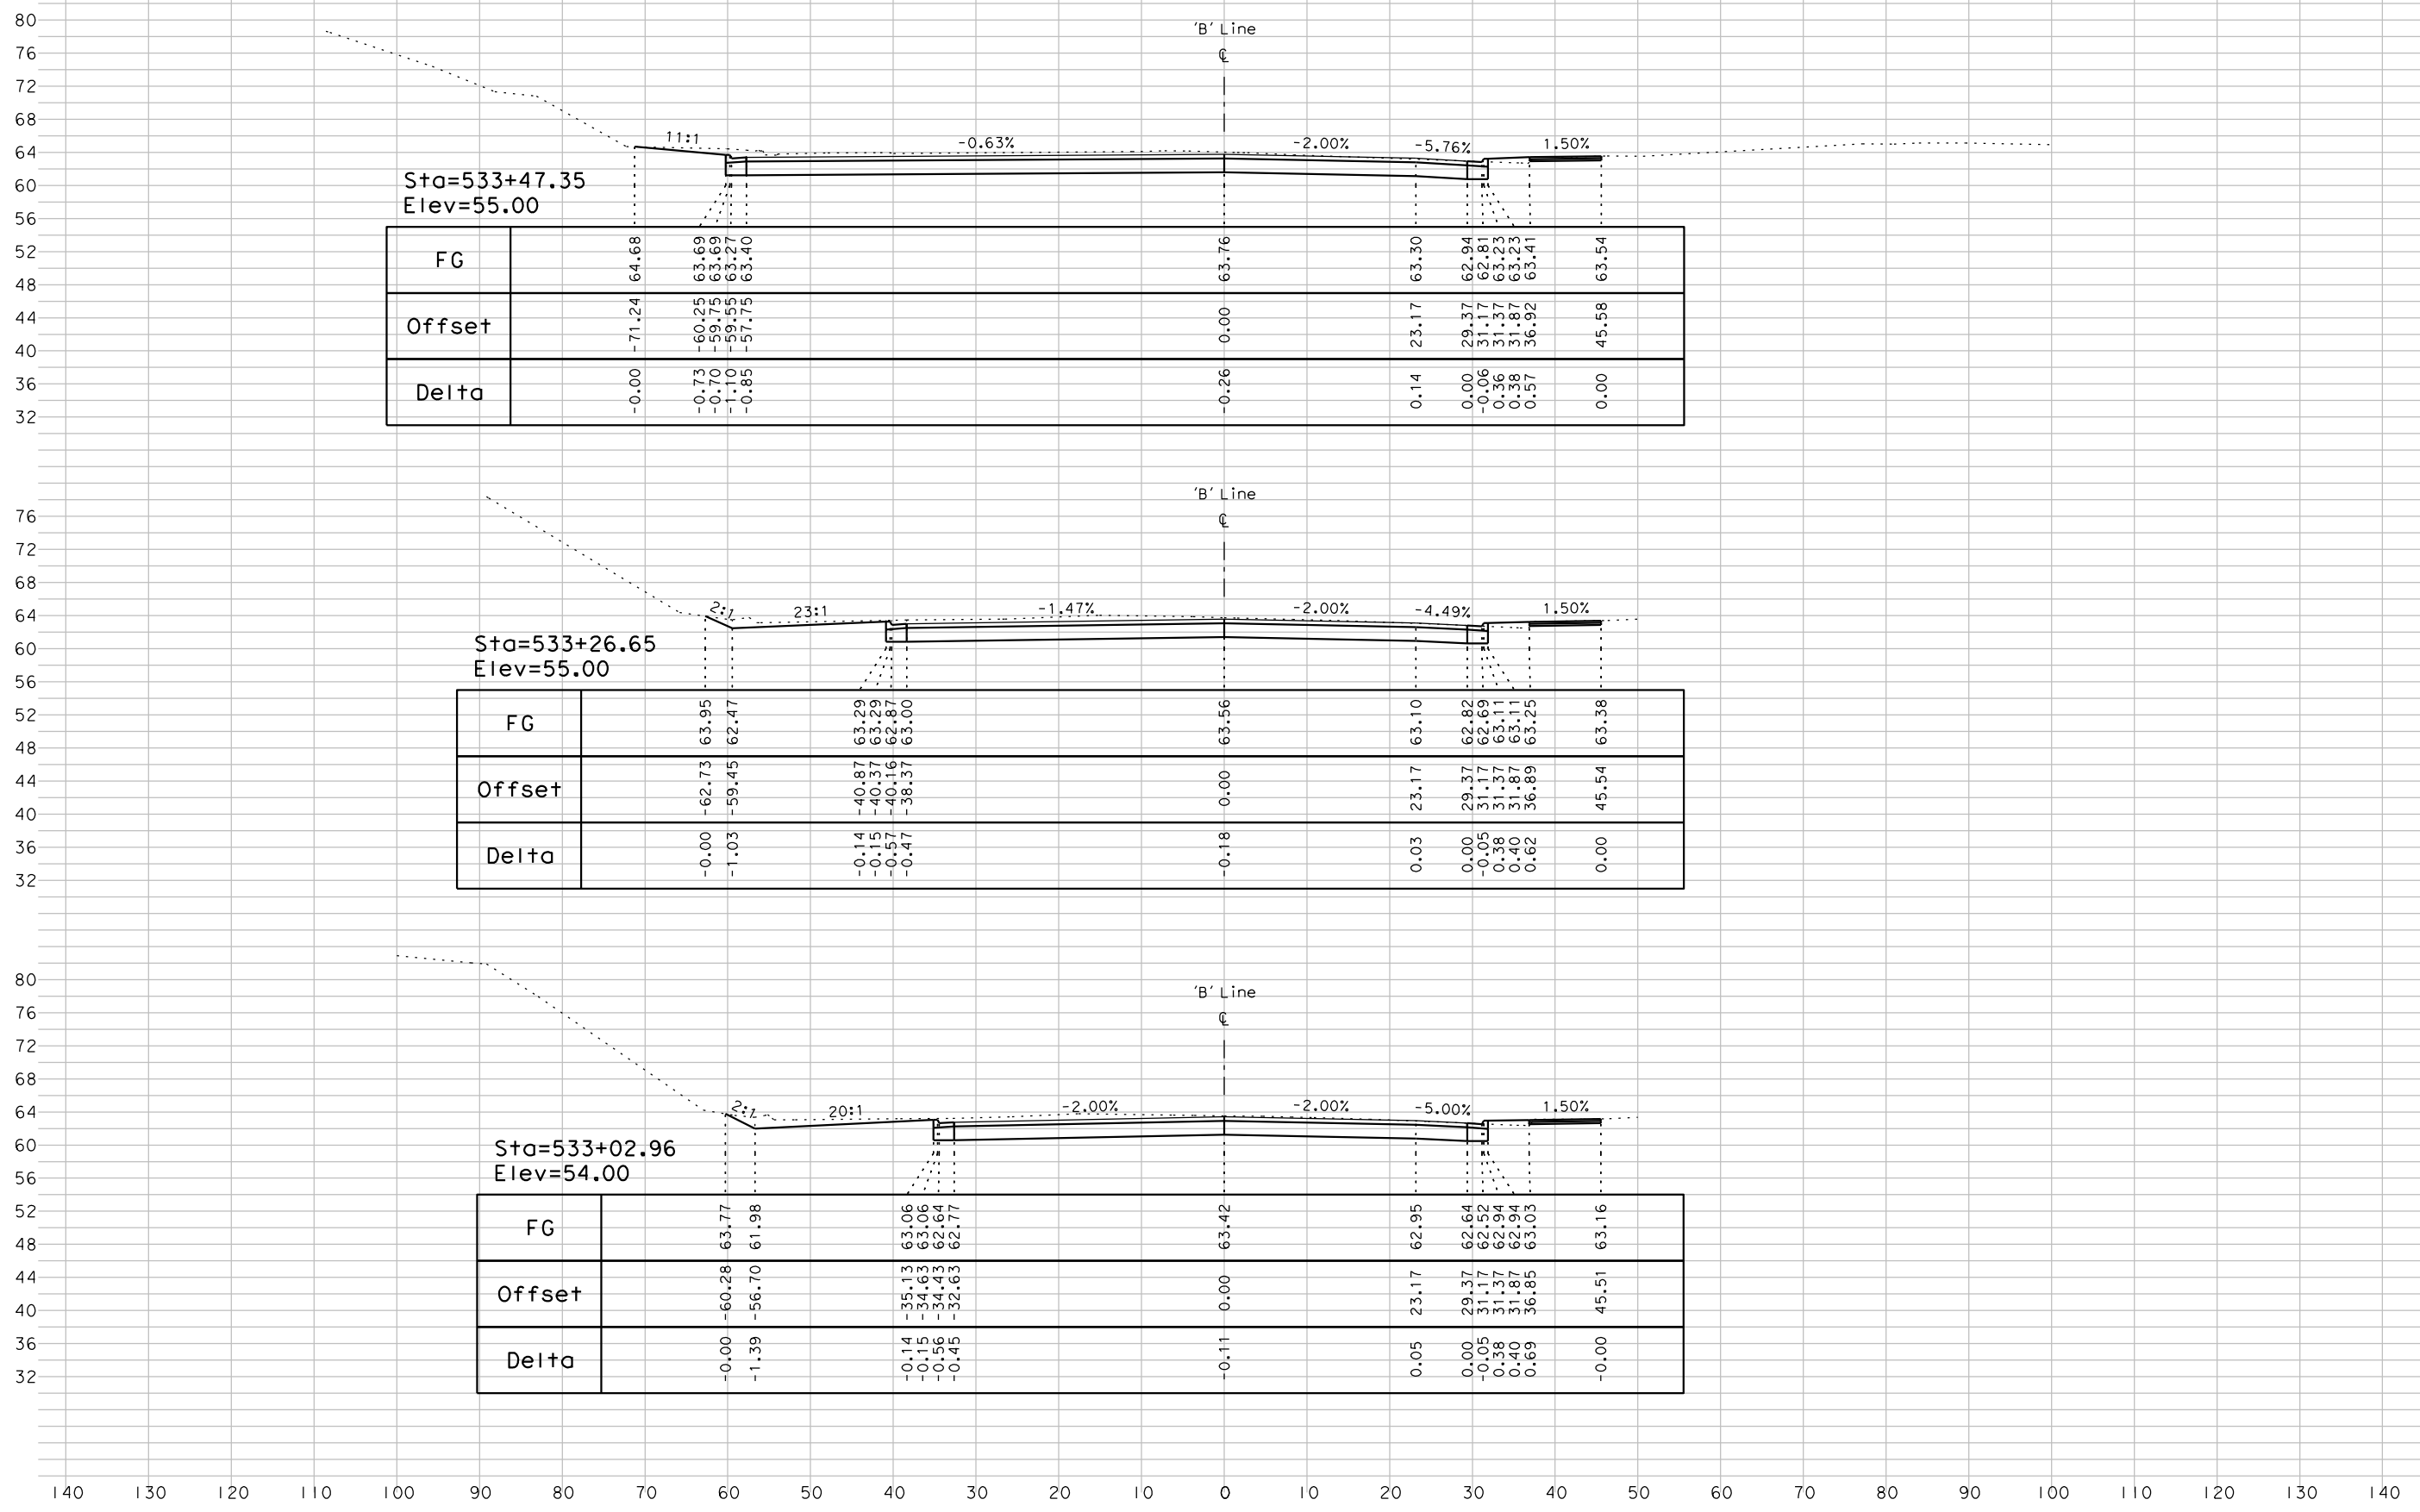

Sta=533+47.35
Elev=55.00

FG		64.68	63.69	63.69	63.76	63.30	62.94	62.81	63.23	63.23	63.41	63.54		
Offset		-71.24	-60.25	-59.75	-59.55	-57.75	0.00	23.17	29.37	31.17	31.37	31.87	36.92	45.58
Delta		-0.00	-0.73	-0.70	-1.10	-0.85	-0.26	0.14	0.00	-0.06	0.36	0.38	0.57	0.00

Sta=533+26.65
Elev=55.00

FG		63.95	63.29	63.29	63.56	63.10	62.82	62.69	63.11	63.11	63.25	63.38			
Offset		-62.73	-59.45	-40.87	-40.37	-40.16	-38.37	0.00	23.17	29.37	31.17	31.37	31.87	36.89	45.54
Delta		-0.00	-1.03	-0.14	-0.15	-0.57	-0.47	-0.18	0.03	0.00	-0.05	0.38	0.40	0.62	0.00

Sta=533+02.96
Elev=54.00

FG		63.77	63.06	63.06	63.42	62.95	62.64	62.52	62.94	62.94	63.05	63.16			
Offset		-60.28	-56.70	-35.13	-34.63	-34.43	-32.63	0.00	23.17	29.37	31.17	31.37	31.87	36.85	45.51
Delta		-0.00	-1.39	-0.14	-0.15	-0.56	-0.45	-0.11	0.05	0.00	-0.05	0.38	0.40	0.69	-0.00

DATE: 04/25/17
BY: A.J.L.
JOB NO.: 1858
SCALE: 1"=10' HORZ
1"=10' VERT

PROJECT: 5th St. Bridge Replacment Project
City of Yuba City

CROSS SECTIONS
File Name: 1858_B.X5_Sheet.dgn

'B' Line - "Bridge Street"

