


042617\_A.U

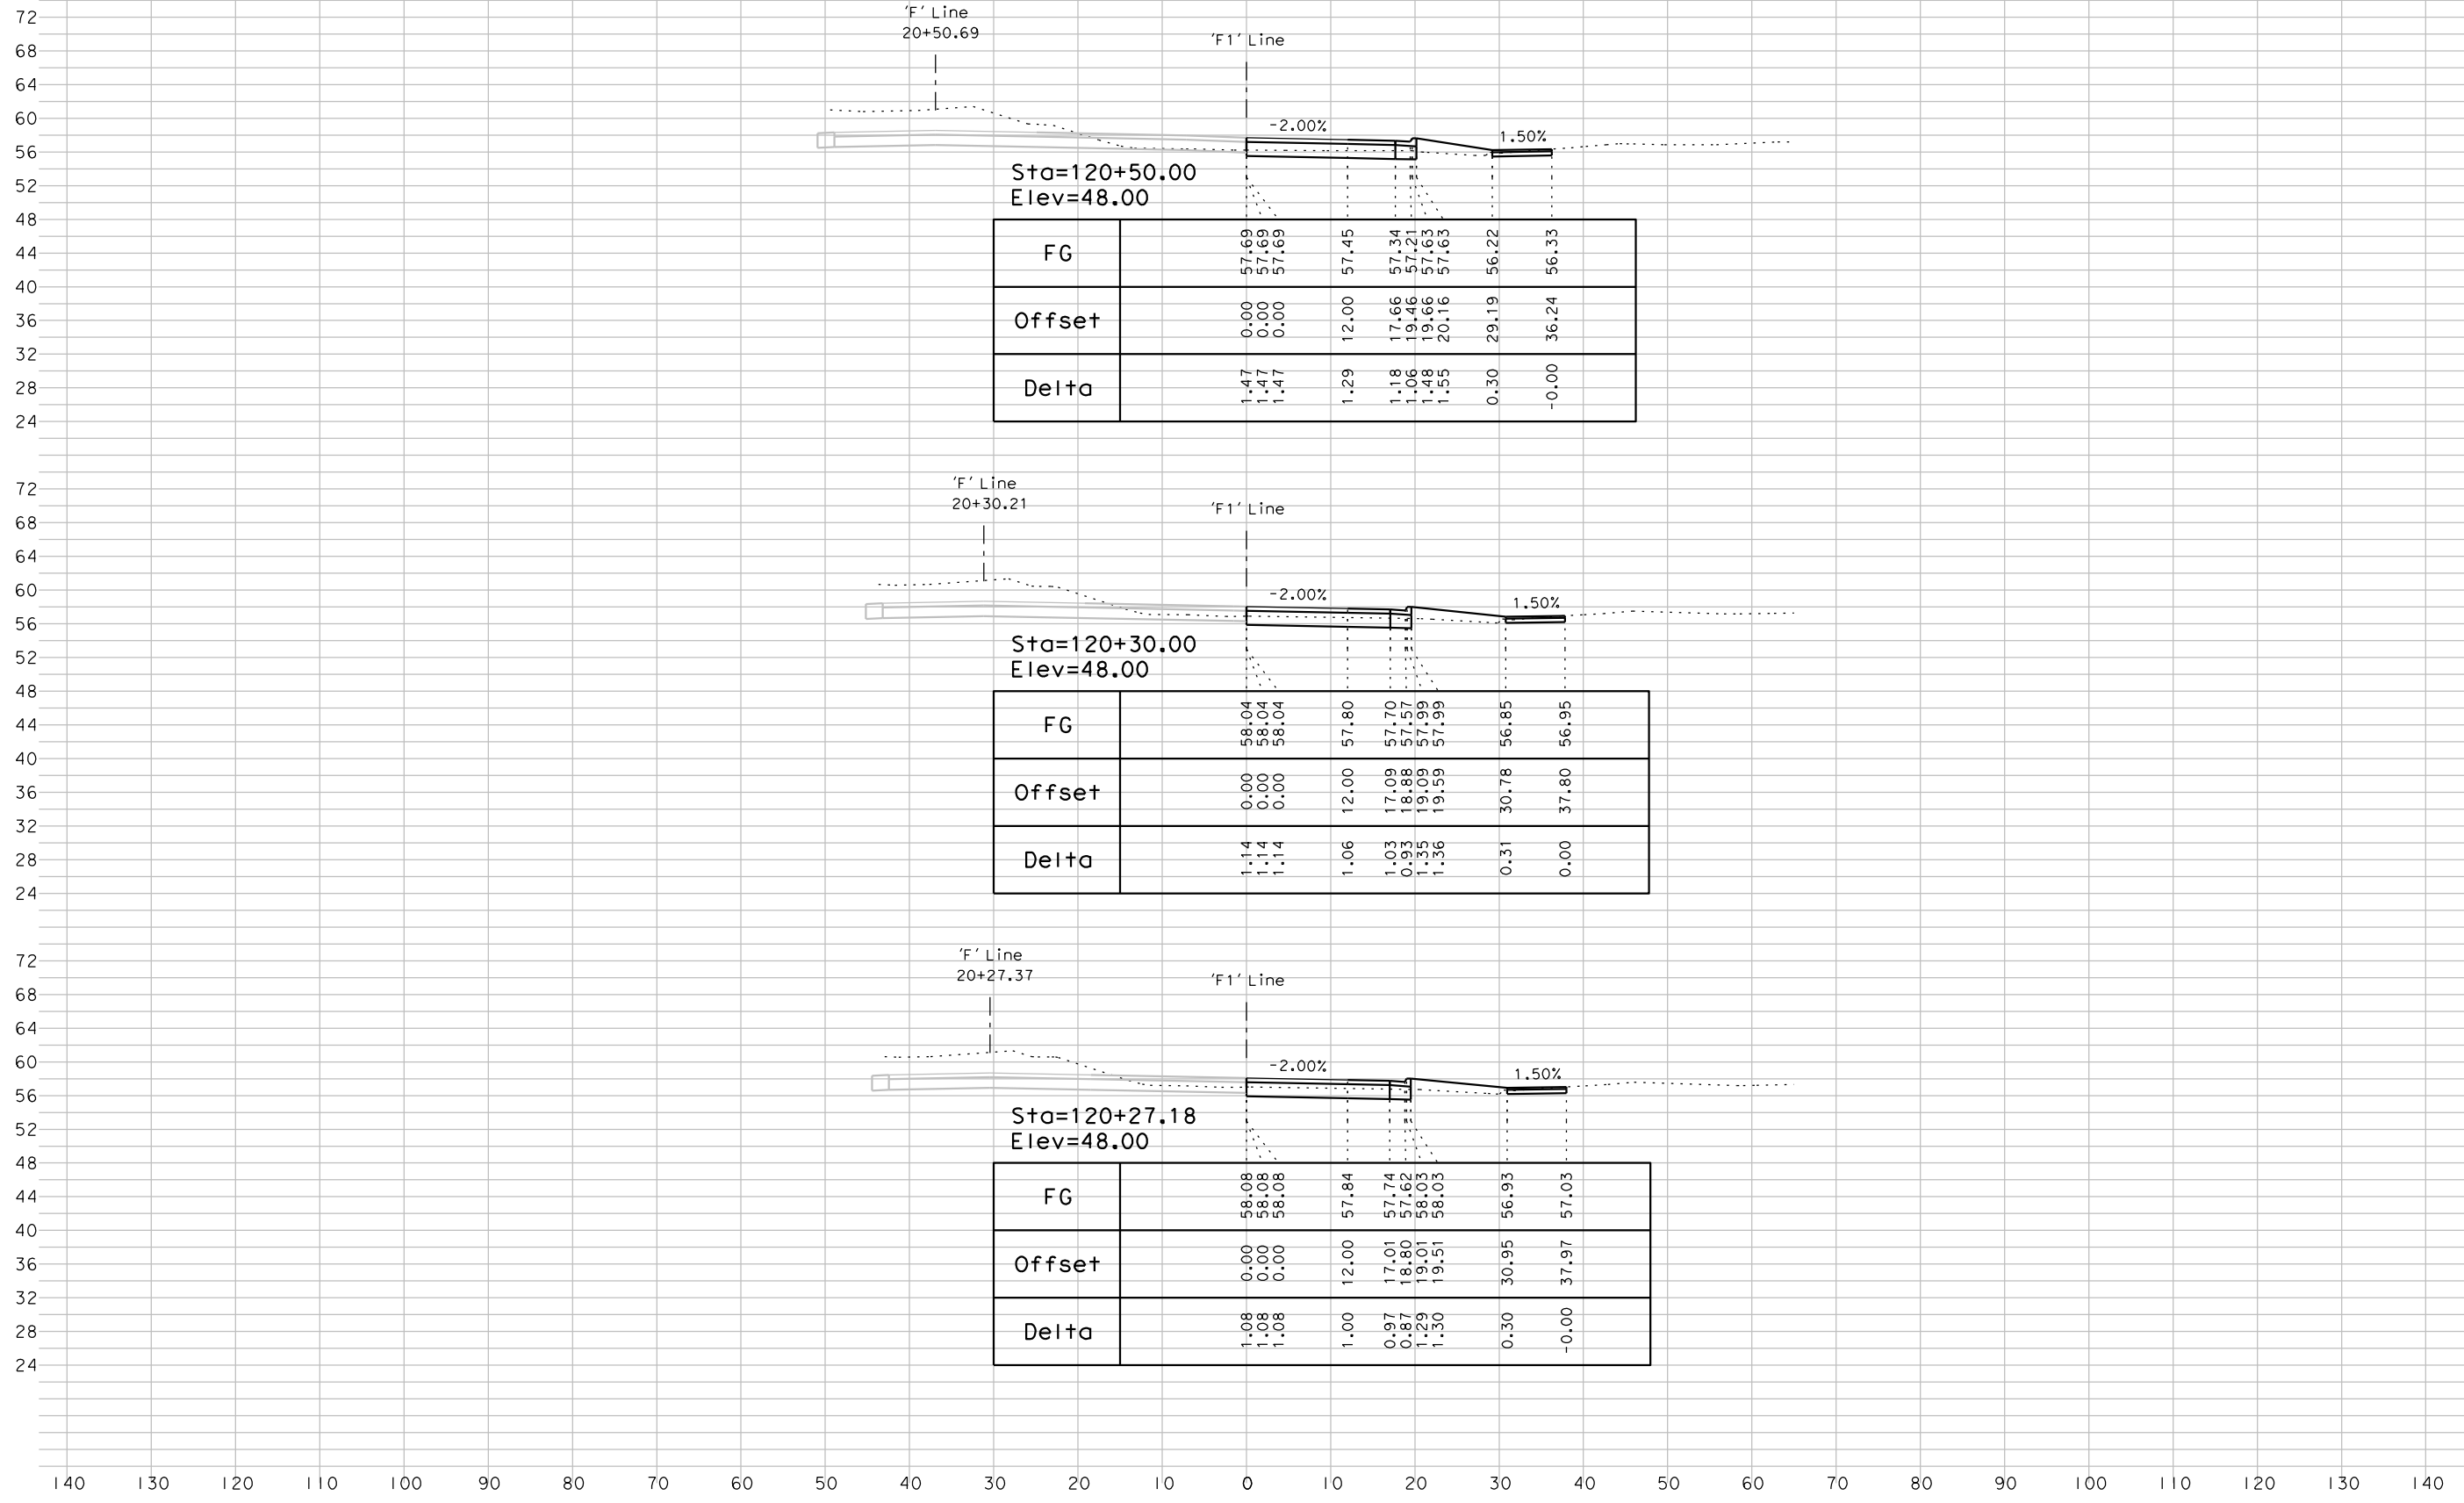



DATE: 04/26/17  
 BY: A.J.L.  
 SCALE: 1"=10' HORZ  
 1"=10' VERT  
 JOB NO.: 1858

PROJECT: 5th St. Bridge Replacment Project  
 City of Yuba City

CROSS SECTIONS  
 File Name: 1858\_F1\_XS\_Sheet.dgn


'F1' Line - "EB-Off"

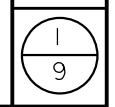

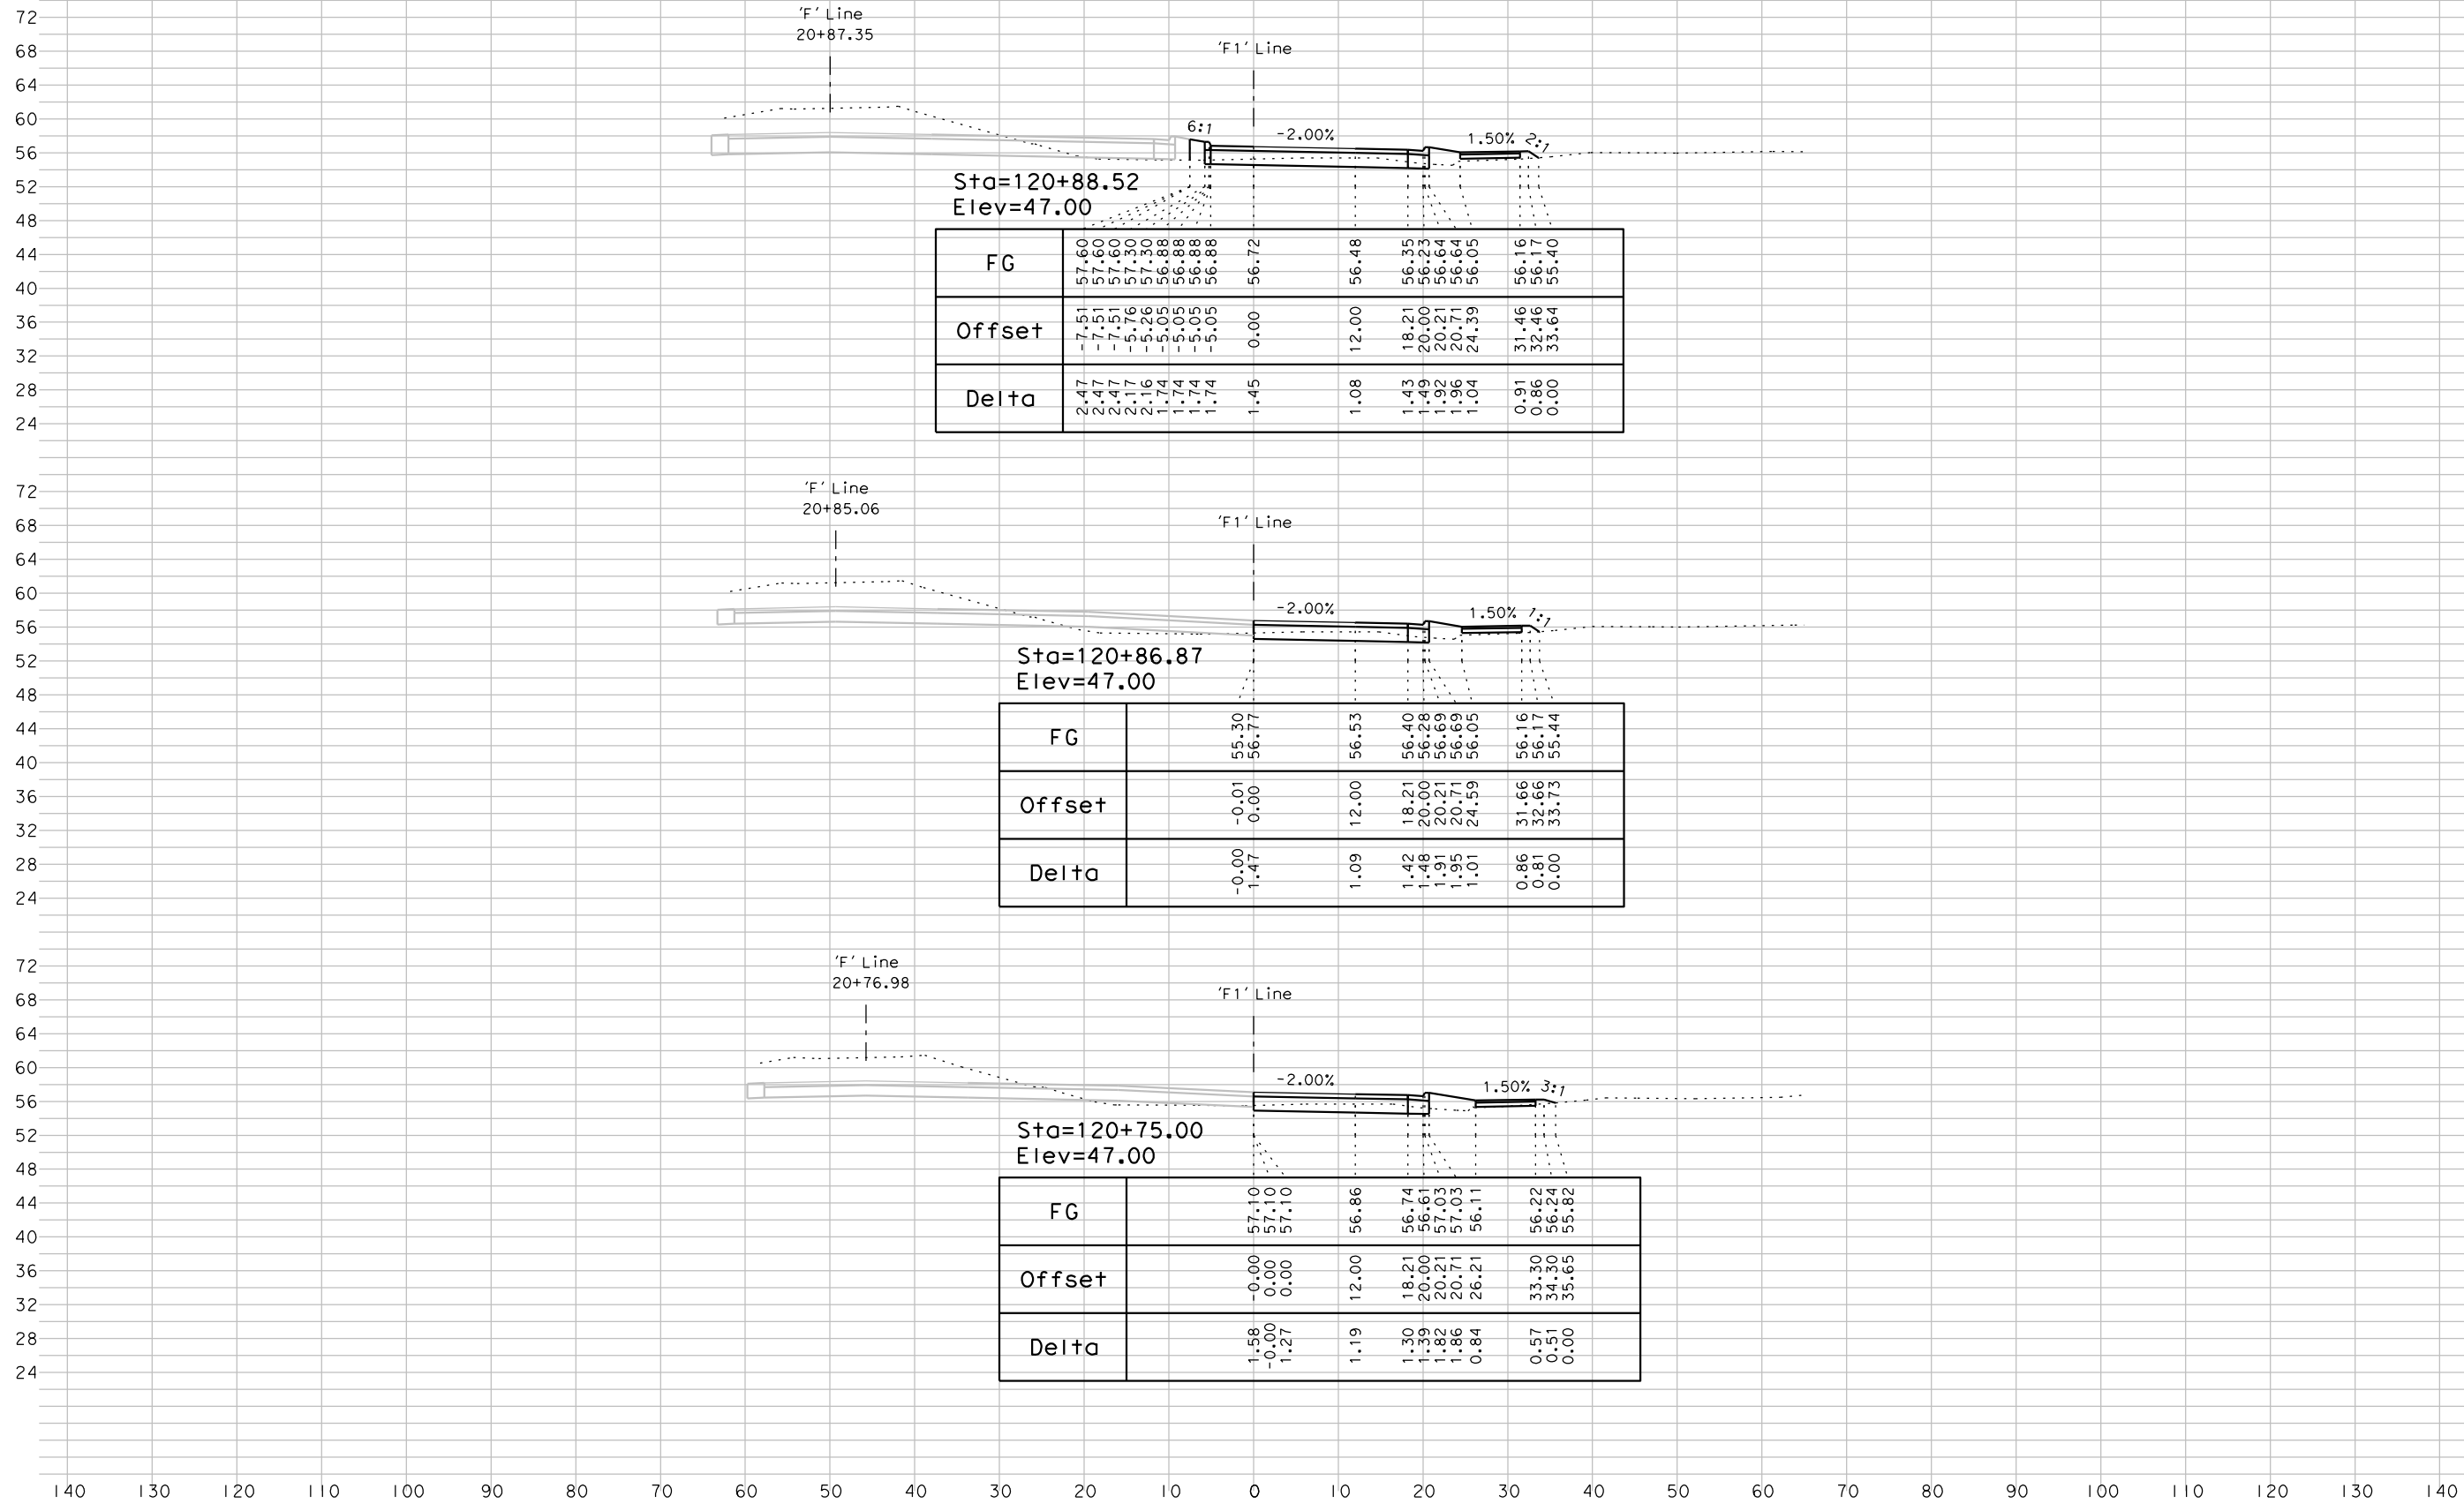

72  
68  
64  
60  
56  
52  
48  
44  
40  
36  
32  
28  
24

PROJECT:	5th St. Bridge Replacment Project		
	City of Yuba City		
DATE:	04/26/17	BY:	A.J.L.
	JOB NO.: 1858	SCALE:	1"=10' HORZ 1"=10' VERT
CROSS SECTIONS		'F1' Line - "EB-Off"	
File Name: 1858_F1_XS_Sheet.dgn		2 9	

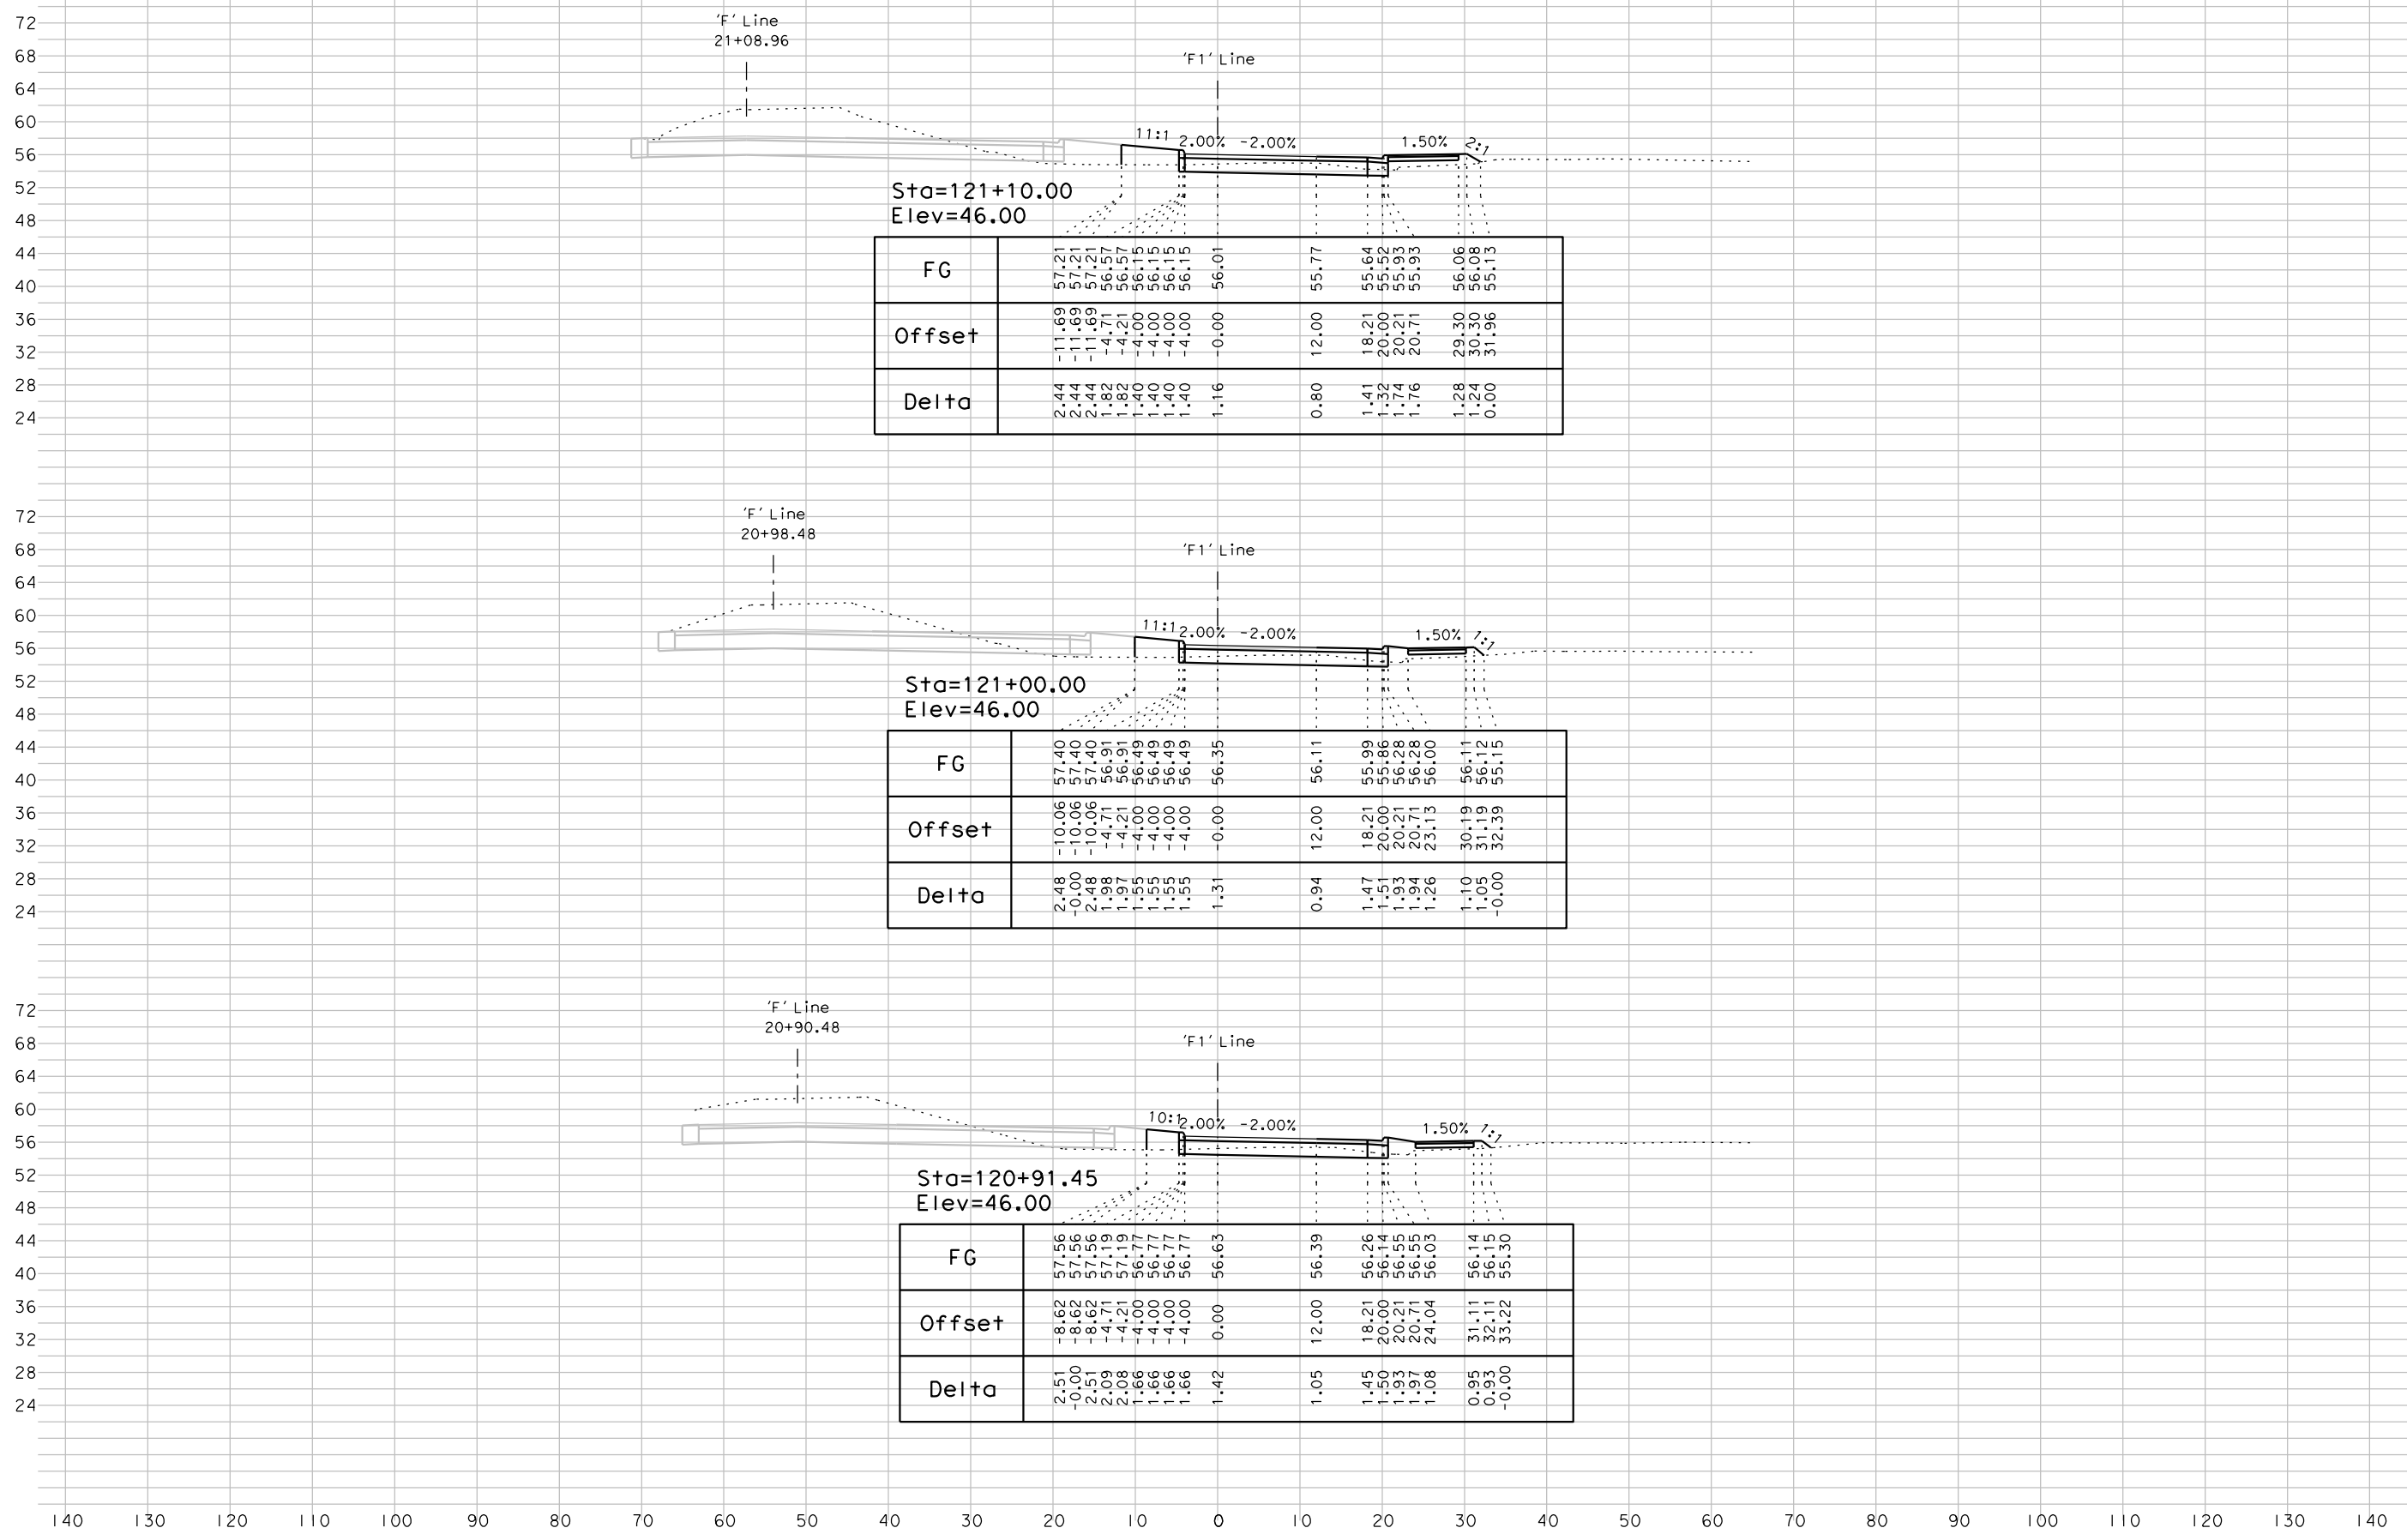

Sta=121+10.00  
Elev=46.00

FG	57.21	57.21	57.21	56.15	56.15	56.01	55.77	55.64	55.52	55.93	56.06	56.08	55.13
Offset	-11.69	-11.69	-4.71	-4.21	-4.00	-4.00	12.00	18.21	20.00	20.21	29.30	30.30	31.96
Delta	2.44	2.44	1.82	1.40	1.40	1.40	0.80	1.41	1.32	1.74	1.28	1.24	0.00


Sta=121+00.00  
Elev=46.00

FG	57.40	57.40	56.91	56.49	56.49	56.35	56.11	55.99	56.28	56.28	56.11	56.12	55.15
Offset	-10.06	-10.06	-4.71	-4.00	-4.00	-4.00	12.00	18.21	20.00	20.21	30.19	31.19	32.39
Delta	2.48	-0.00	1.98	1.97	1.55	1.55	0.94	1.47	1.51	1.93	1.10	1.05	-0.00

Sta=120+91.45  
Elev=46.00

FG	57.56	57.56	57.19	56.77	56.77	56.63	56.39	56.26	56.55	56.55	56.14	56.15	55.30
Offset	-8.62	-8.62	-4.71	-4.00	-4.00	-4.00	12.00	18.21	20.00	20.71	31.11	32.11	33.22
Delta	2.51	-0.00	2.09	2.08	1.66	1.66	1.05	1.45	1.50	1.97	0.95	0.93	-0.00

042617\_A.II

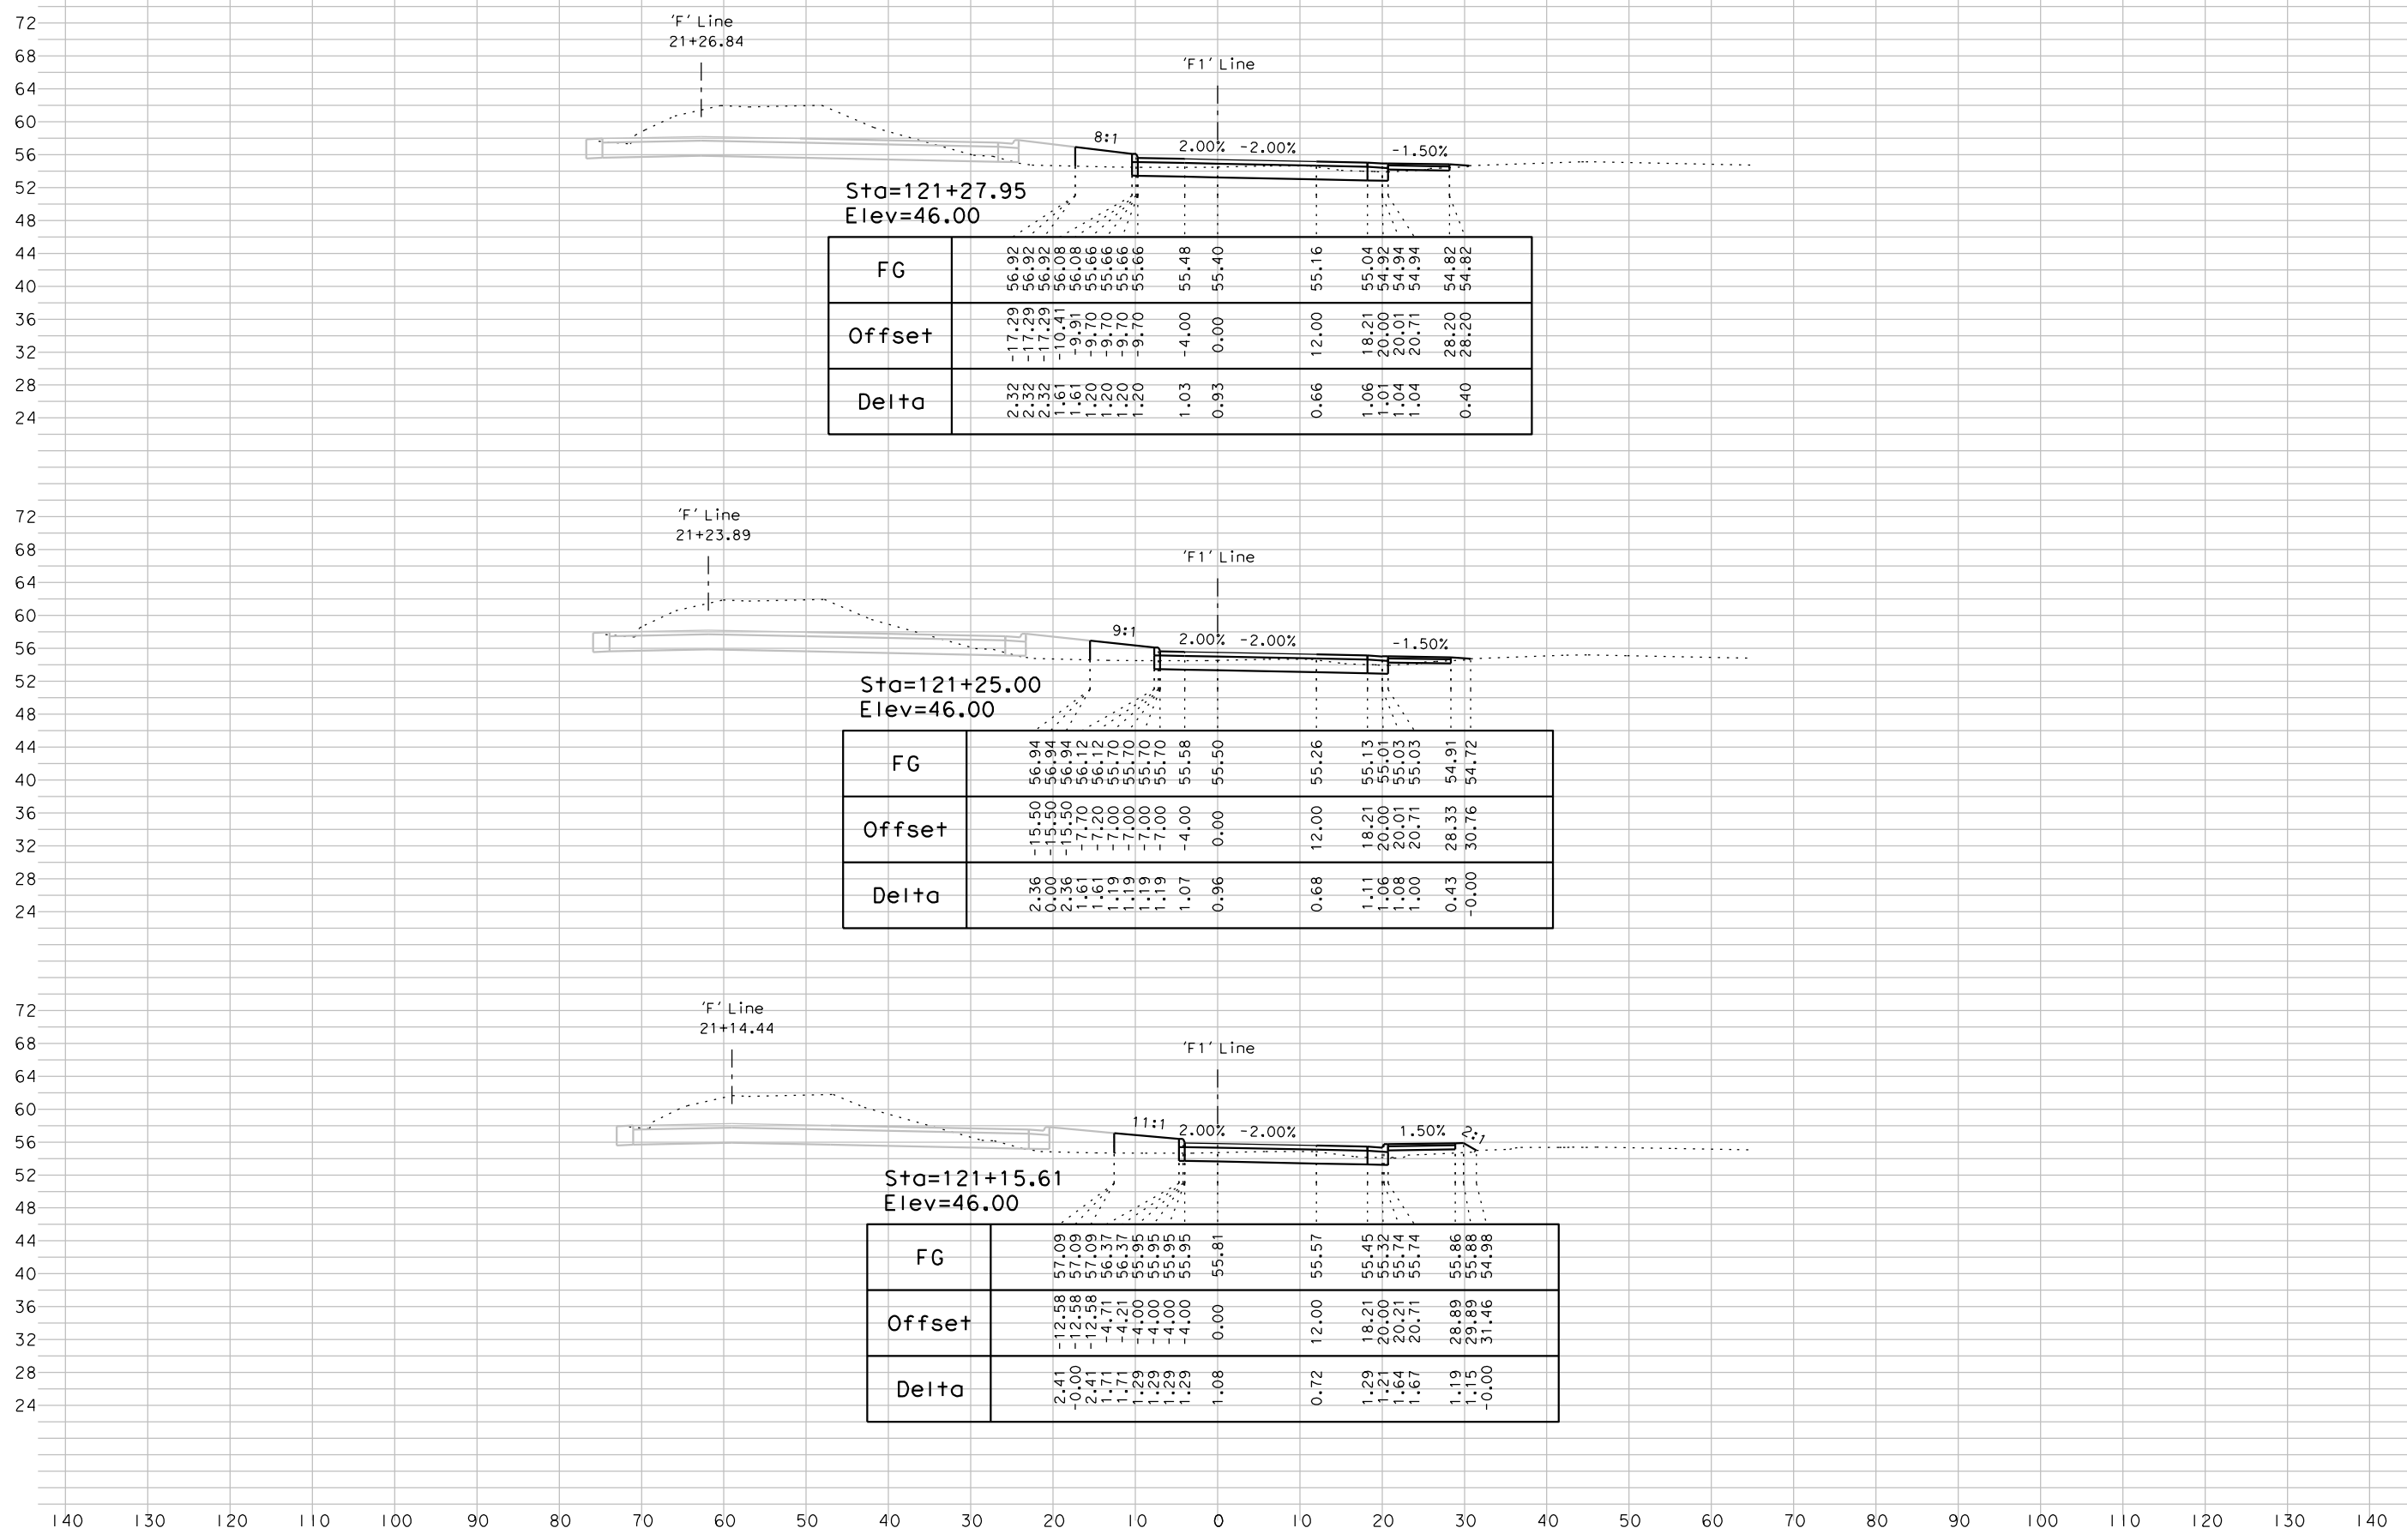

Sta=121+27.95  
Elev=46.00

FG	56.92	56.92	56.92	56.08	55.48	55.40	55.16	55.04	54.92	54.94	54.82	54.82
Offset	-17.29	-17.29	-17.29	-9.91	-4.00	0.00	12.00	18.21	20.00	20.71	28.20	28.20
Delta	2.32	2.32	2.32	1.61	1.20	1.20	0.66	1.06	1.01	1.04	0.40	0.40

Sta=121+25.00  
Elev=46.00

FG	56.94	56.94	56.94	56.12	55.70	55.58	55.26	55.13	55.01	55.03	54.91	54.72
Offset	-15.50	-15.50	-15.50	-7.70	-7.00	-4.00	12.00	18.21	20.00	20.71	28.33	30.76
Delta	2.36	2.36	2.36	1.61	1.19	1.19	0.68	1.11	1.06	1.00	0.43	-0.10

Sta=121+15.61  
Elev=46.00

FG	57.09	57.09	57.09	56.37	55.95	55.81	55.57	55.45	55.32	55.74	55.86	55.88	54.98
Offset	-12.58	-12.58	-12.58	-4.71	-4.21	-4.00	12.00	18.21	20.00	20.71	28.89	29.89	31.46
Delta	2.41	2.41	2.41	1.71	1.29	1.29	0.72	1.29	1.21	1.67	1.19	1.15	-0.10

72  
68  
64  
60  
56  
52  
48  
44  
40  
36  
32  
28  
24

PROJECT: CROSS SECTIONS  
File Name: 1855\_F1\_XS\_Sheet.dgn  
'F1' Line - "EB-Off"

DATE: 04/26/17  
BY: A.J.L.  
JOB NO.: 1855  
SCALE: 1"=10' Horz  
1"=10' Vert

