


042617\_A.U

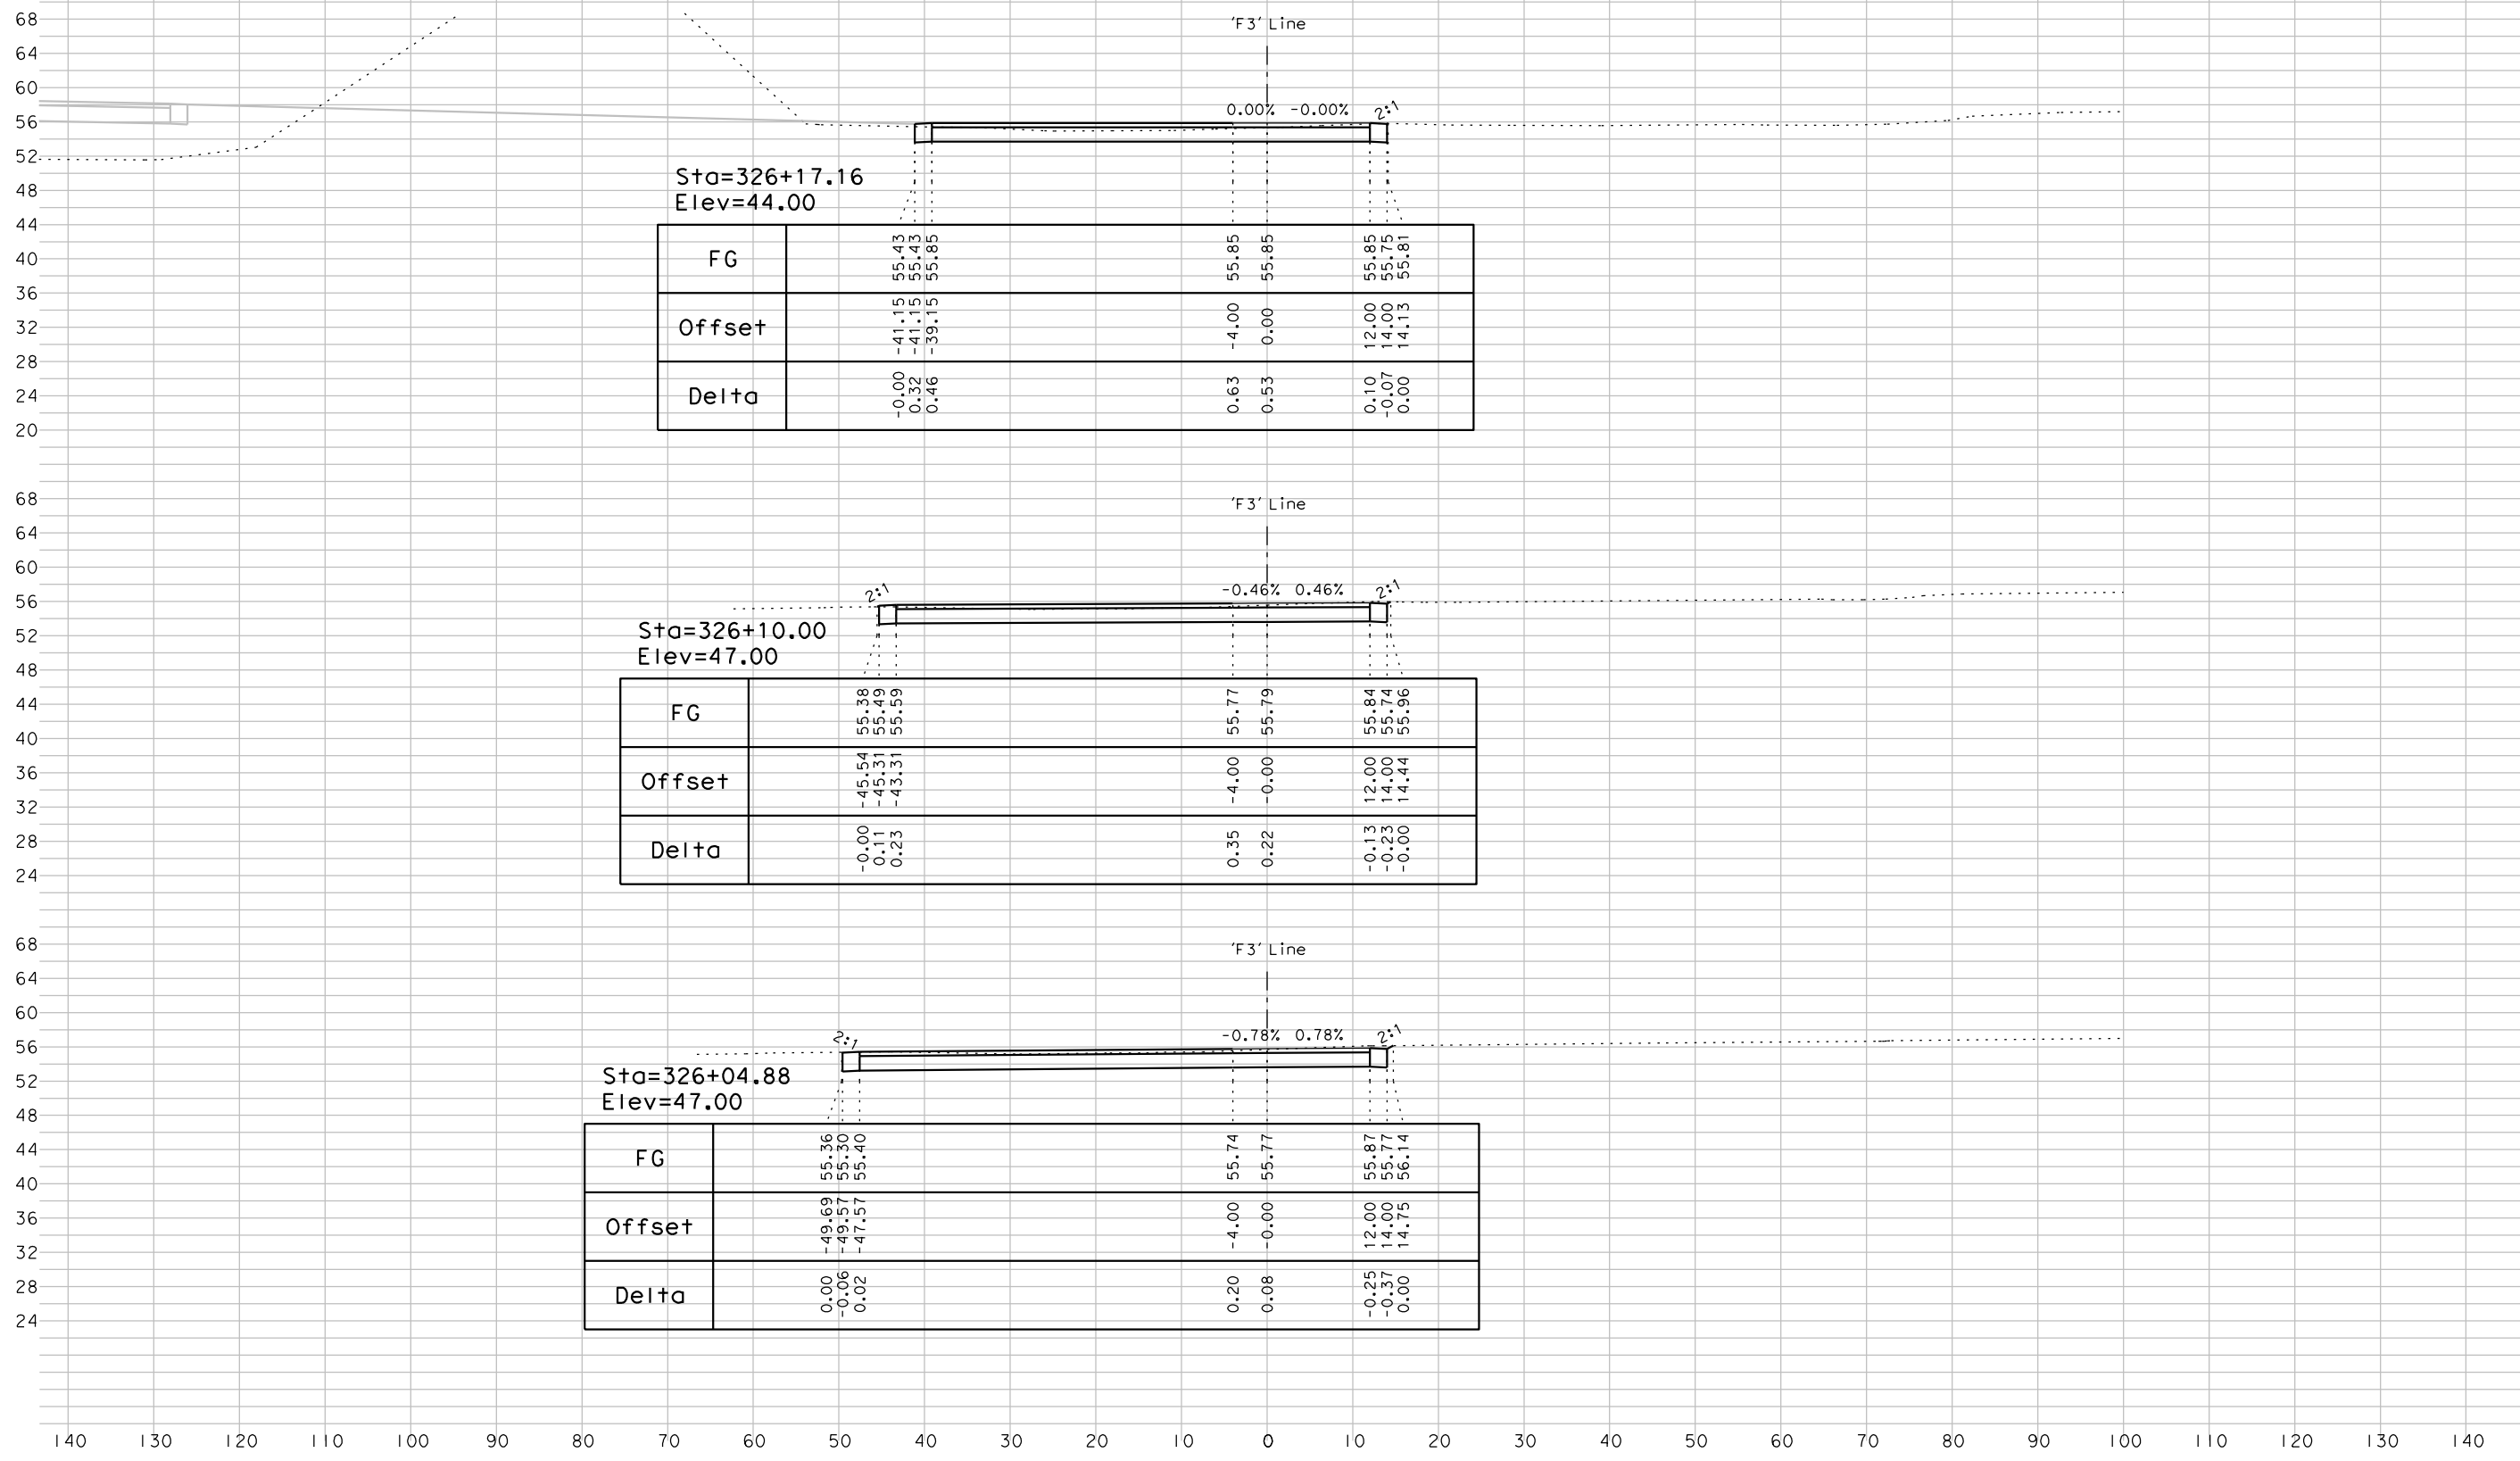

Sta=326+17.16  
Elev=44.00

FG									
Offset									
Delta									
	-0.00	0.32	0.46			0.63	0.53	0.10	-0.07
		-41.15	-39.15			-4.00	0.00	12.00	14.00
		55.43	55.85			55.85	55.85	55.85	55.81

Sta=326+10.00  
Elev=47.00

FG									
Offset									
Delta									
	-0.00	0.11	0.23			0.35	0.22	-0.13	-0.23
		-45.54	-43.31			-4.00	-0.00	12.00	14.00
		55.38	55.79			55.77	55.79	55.84	55.74
		55.49	55.59					55.76	55.96

Sta=326+04.88  
Elev=47.00

FG									
Offset									
Delta									
	0.00	-0.06	0.02			0.20	0.08	-0.25	-0.37
		-49.69	-47.57			-4.00	-0.00	12.00	14.75
		55.36	55.30			55.74	55.77	55.87	55.77
		55.30	55.40					56.14	


DATE: 04/26/17  
BY: A.J.L.  
JOB NO.: 1858  
SCALE: 1"=10' HORZ  
1"=10' VERT

PROJECT: 5th St. Bridge Replacment Project  
City of Yuba City

CROSS SECTIONS  
File Name: 1858\_F3\_XS\_Sheet.dgn

'F3' Line - 'EB-On'

042617.dwg

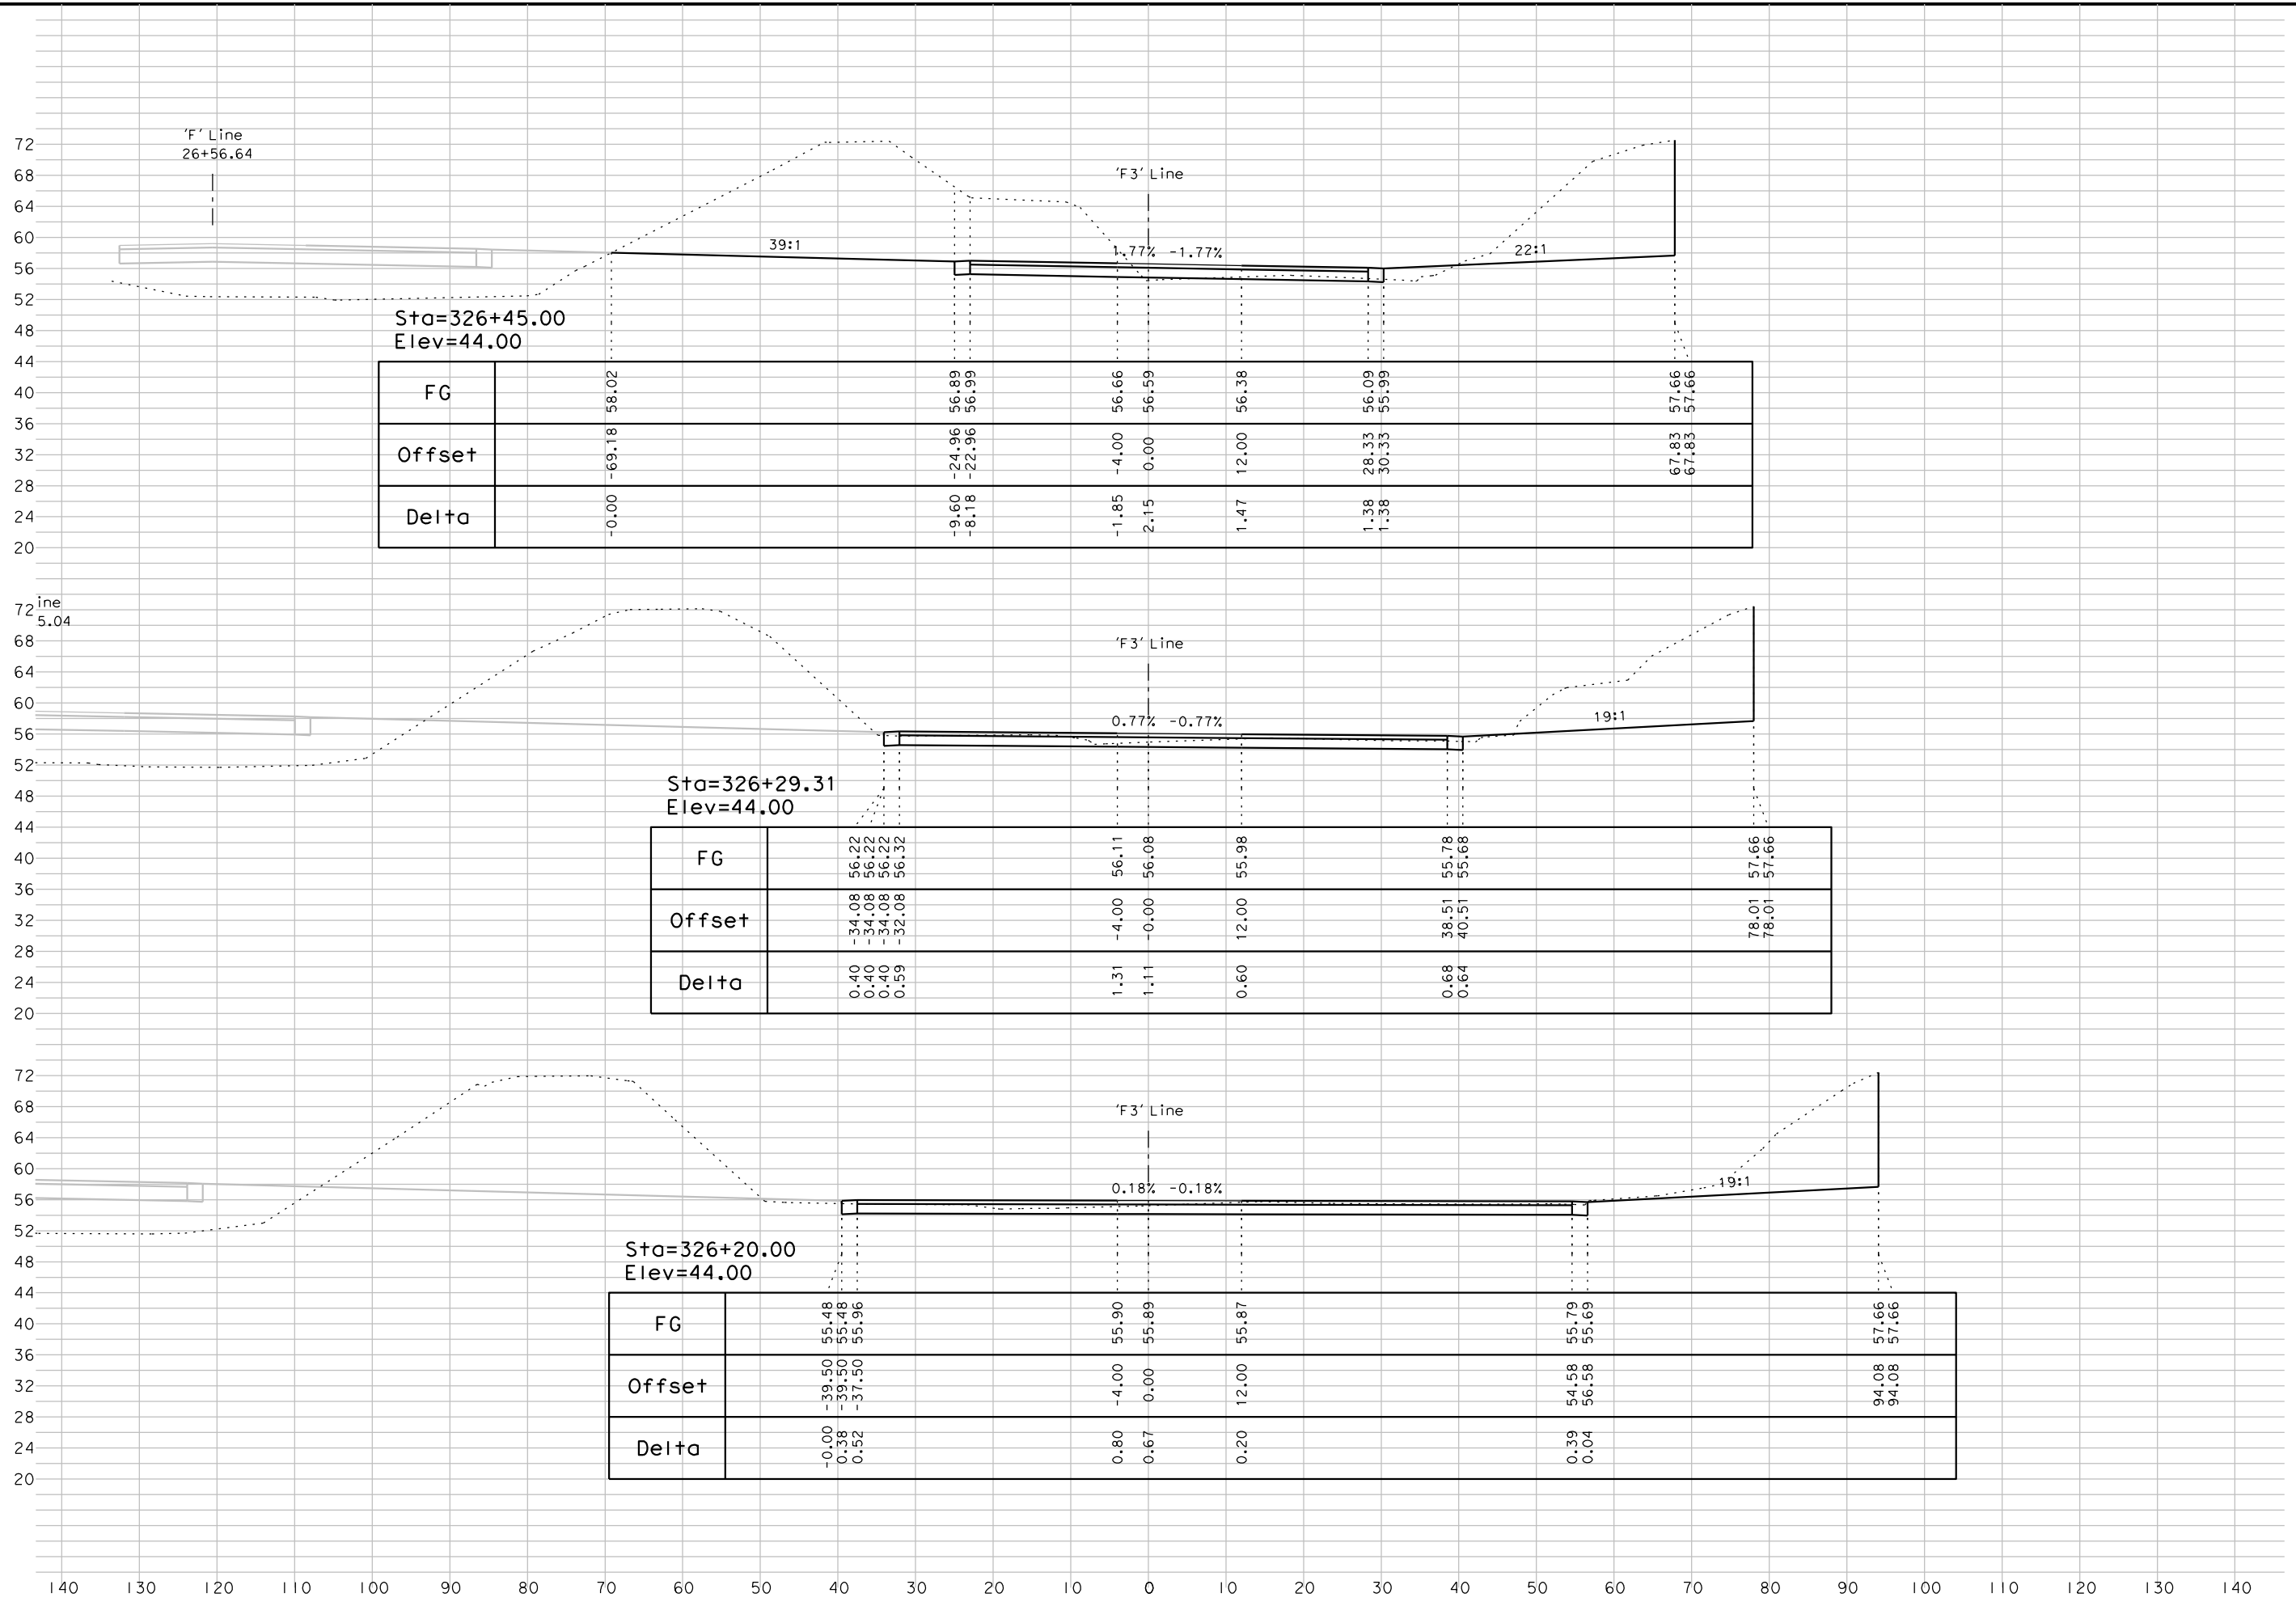


DATE: 04/26/17  
 BY: A.J.L.  
 SCALE: 1"=10' HORZ  
 1"=10' VERT  
 JOB NO.: 1858

PROJECT: 5th St. Bridge Replacement Project  
 City of Yuba City

CROSS SECTIONS  
 File Name: 1858\_F3\_XS\_Sheet.dgn

'F3' Line - 'EB-On'

042617\_A.U

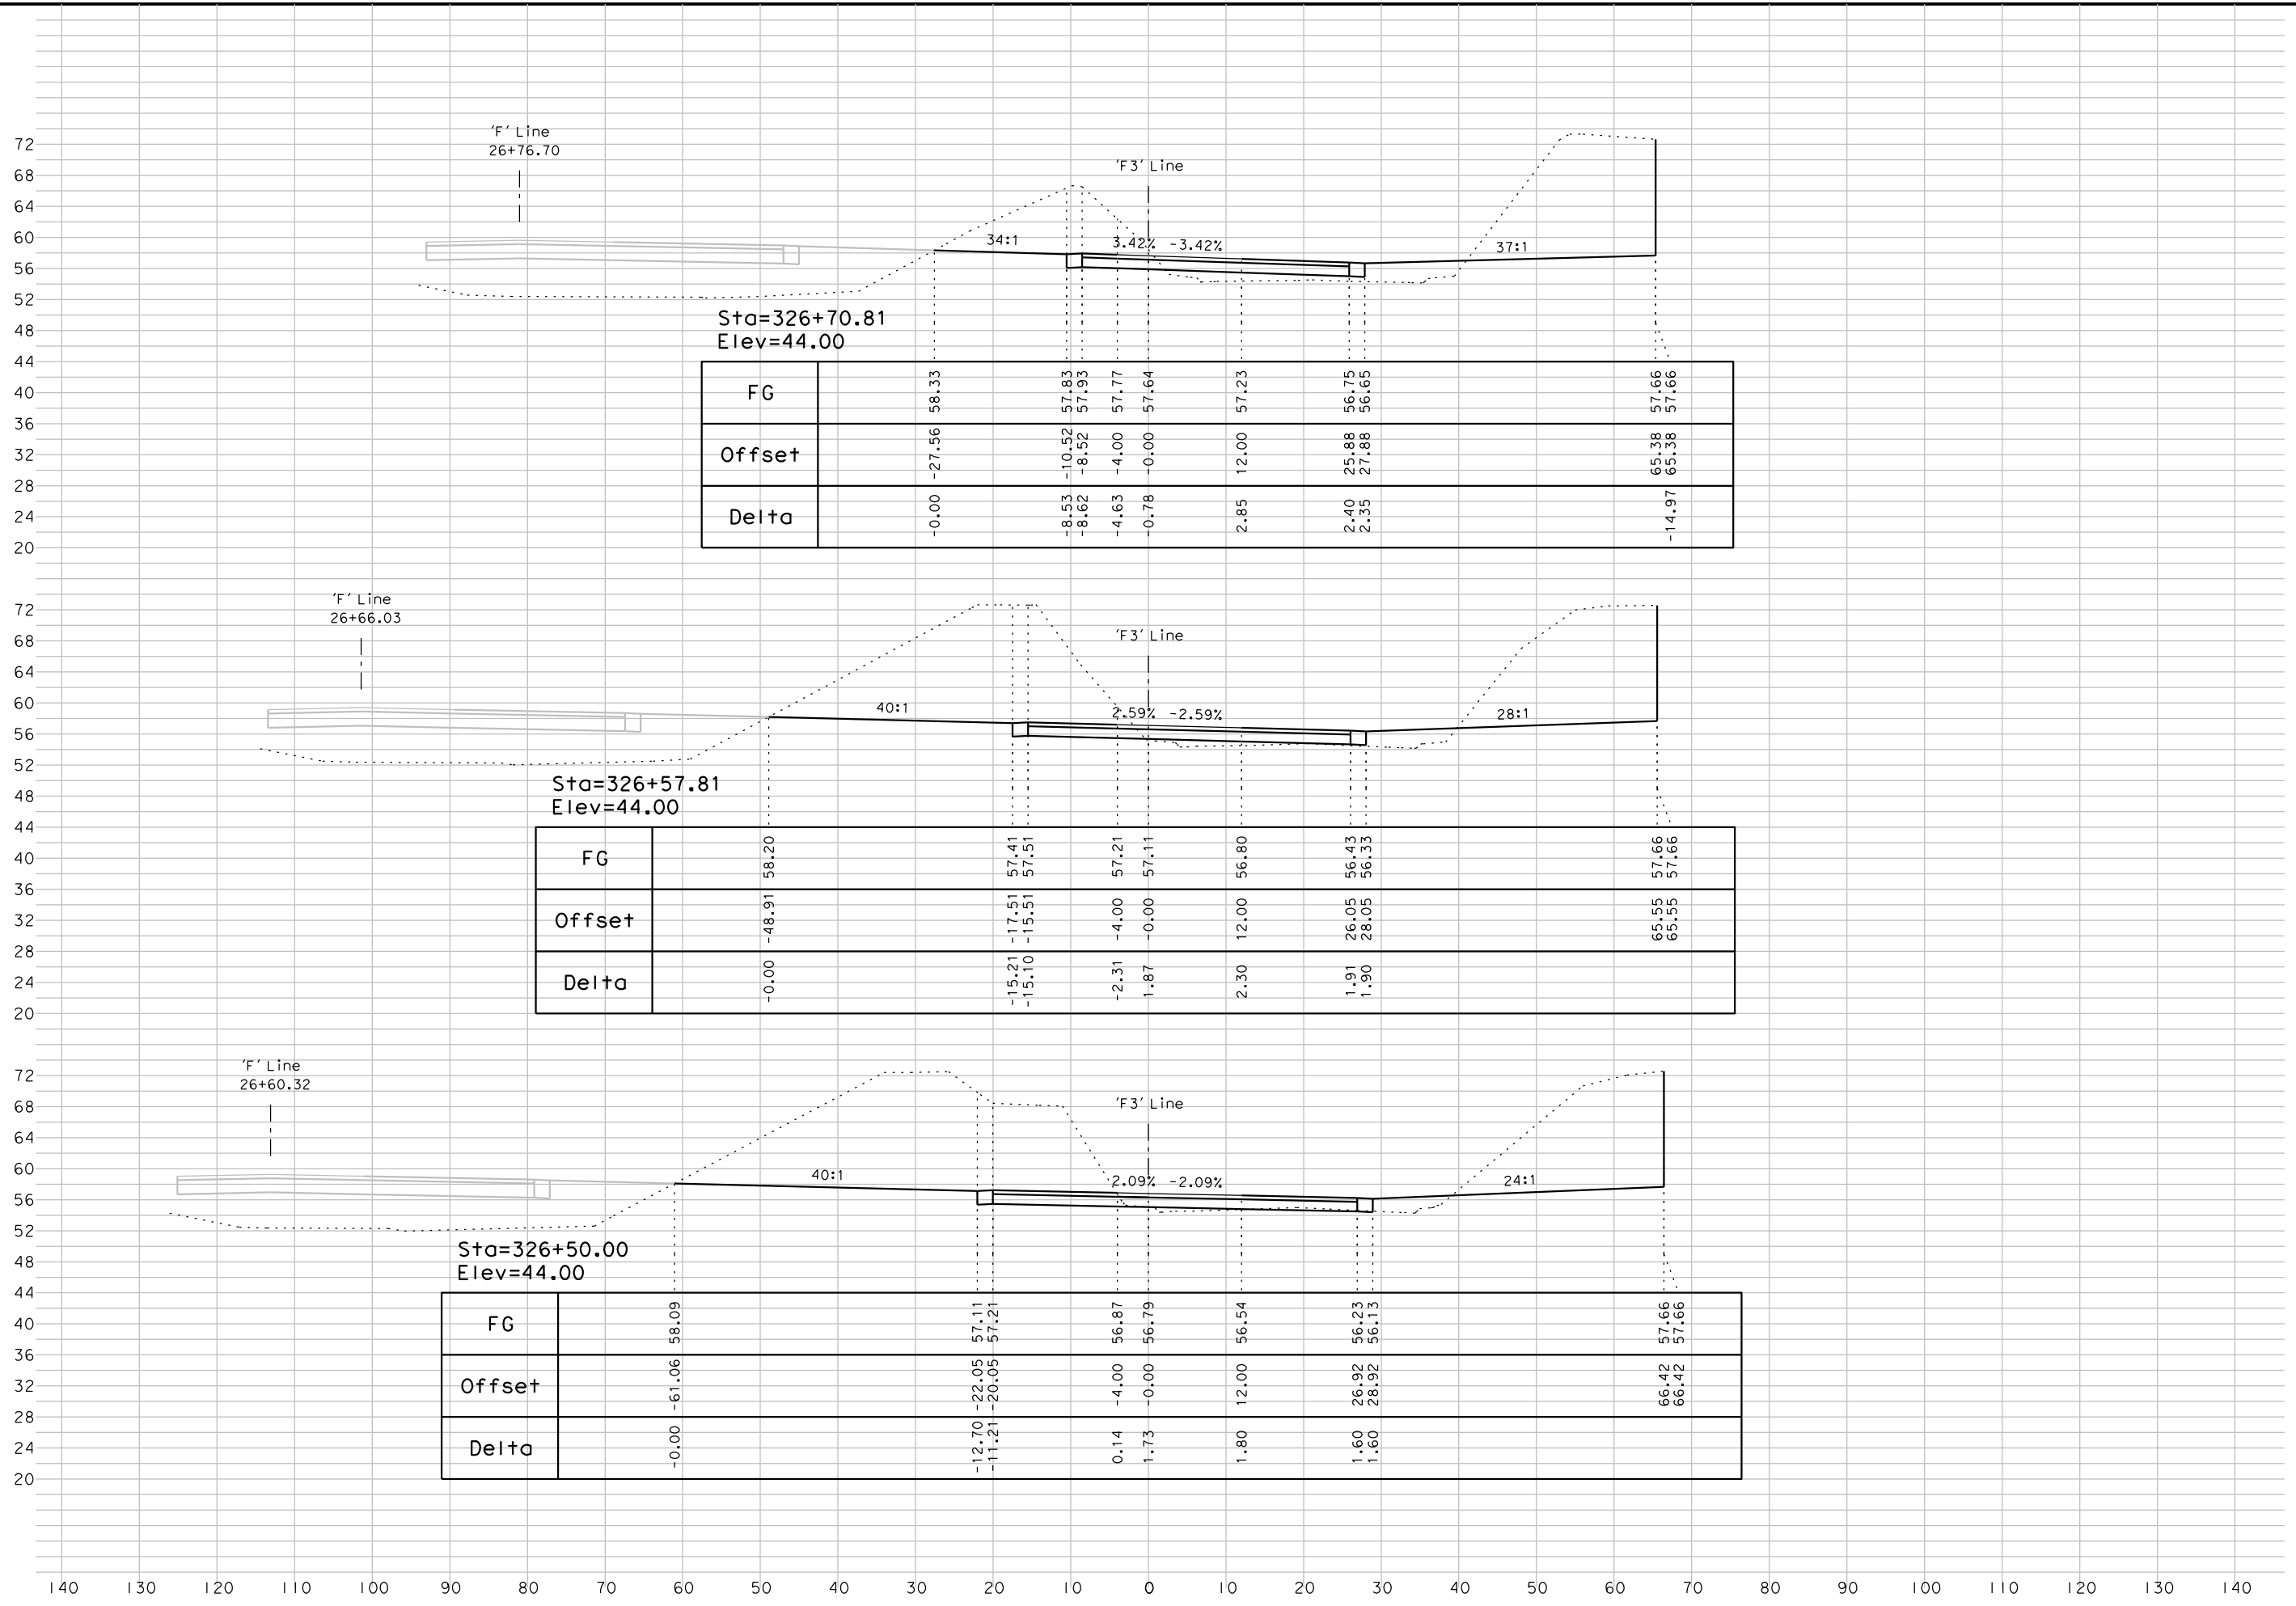


DATE: 04/26/17  
 BY: A.J.L.  
 SCALE: 1"=10' HORZ  
 1"=10' VERT  
 JOB NO.: 1858

PROJECT: 5th St. Bridge Replacment Project  
 City of Yuba City

CROSS SECTIONS  
 File Name: 1858\_F3\_XS\_Sheet.dgn


'F3' Line - 'EB-On"

042617\_A.II

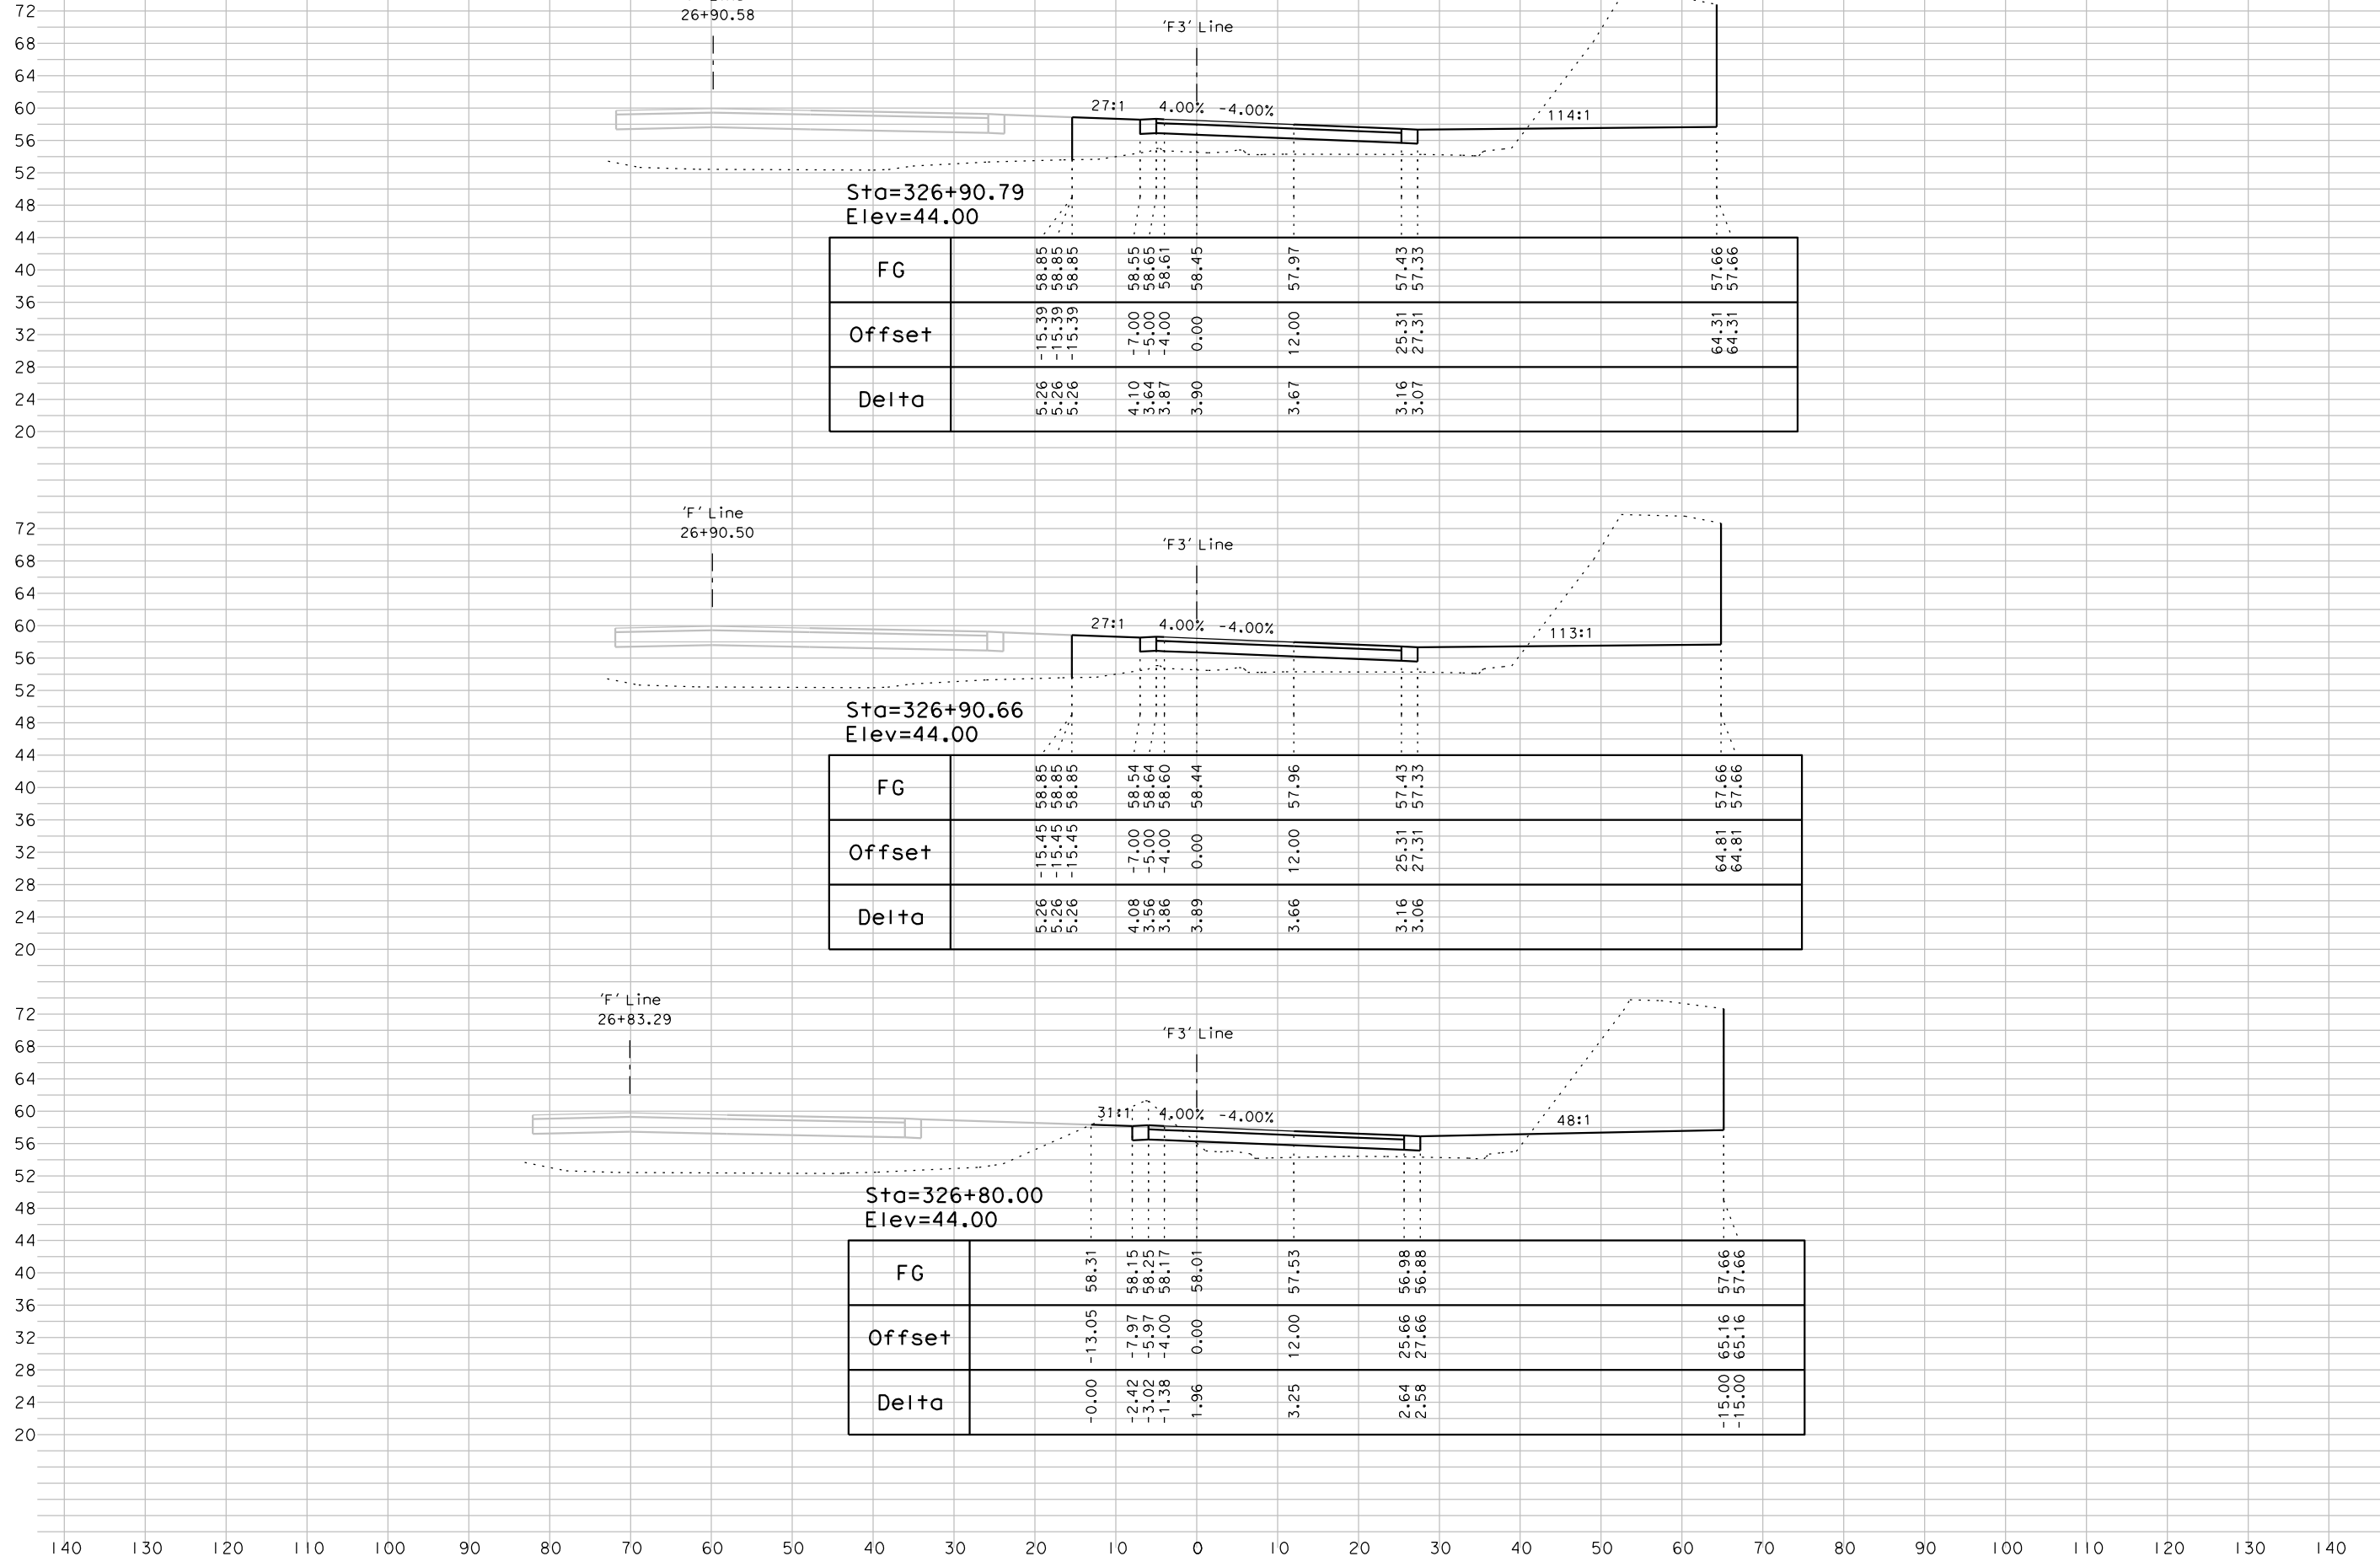


DATE: 04/26/17  
 BY: AJL  
 SCALE: 1"=10' HORZ  
 1"=10' VERT  
 PROJECT: 5th St. Bridge Replacement Project  
 City of Yuba City  
 CROSS SECTIONS  
 File Name: 185E\_F3\_XS\_Sheet.dgn  
 'F3' Line - 'EB-On'  
 4  
 7

042617.dwg

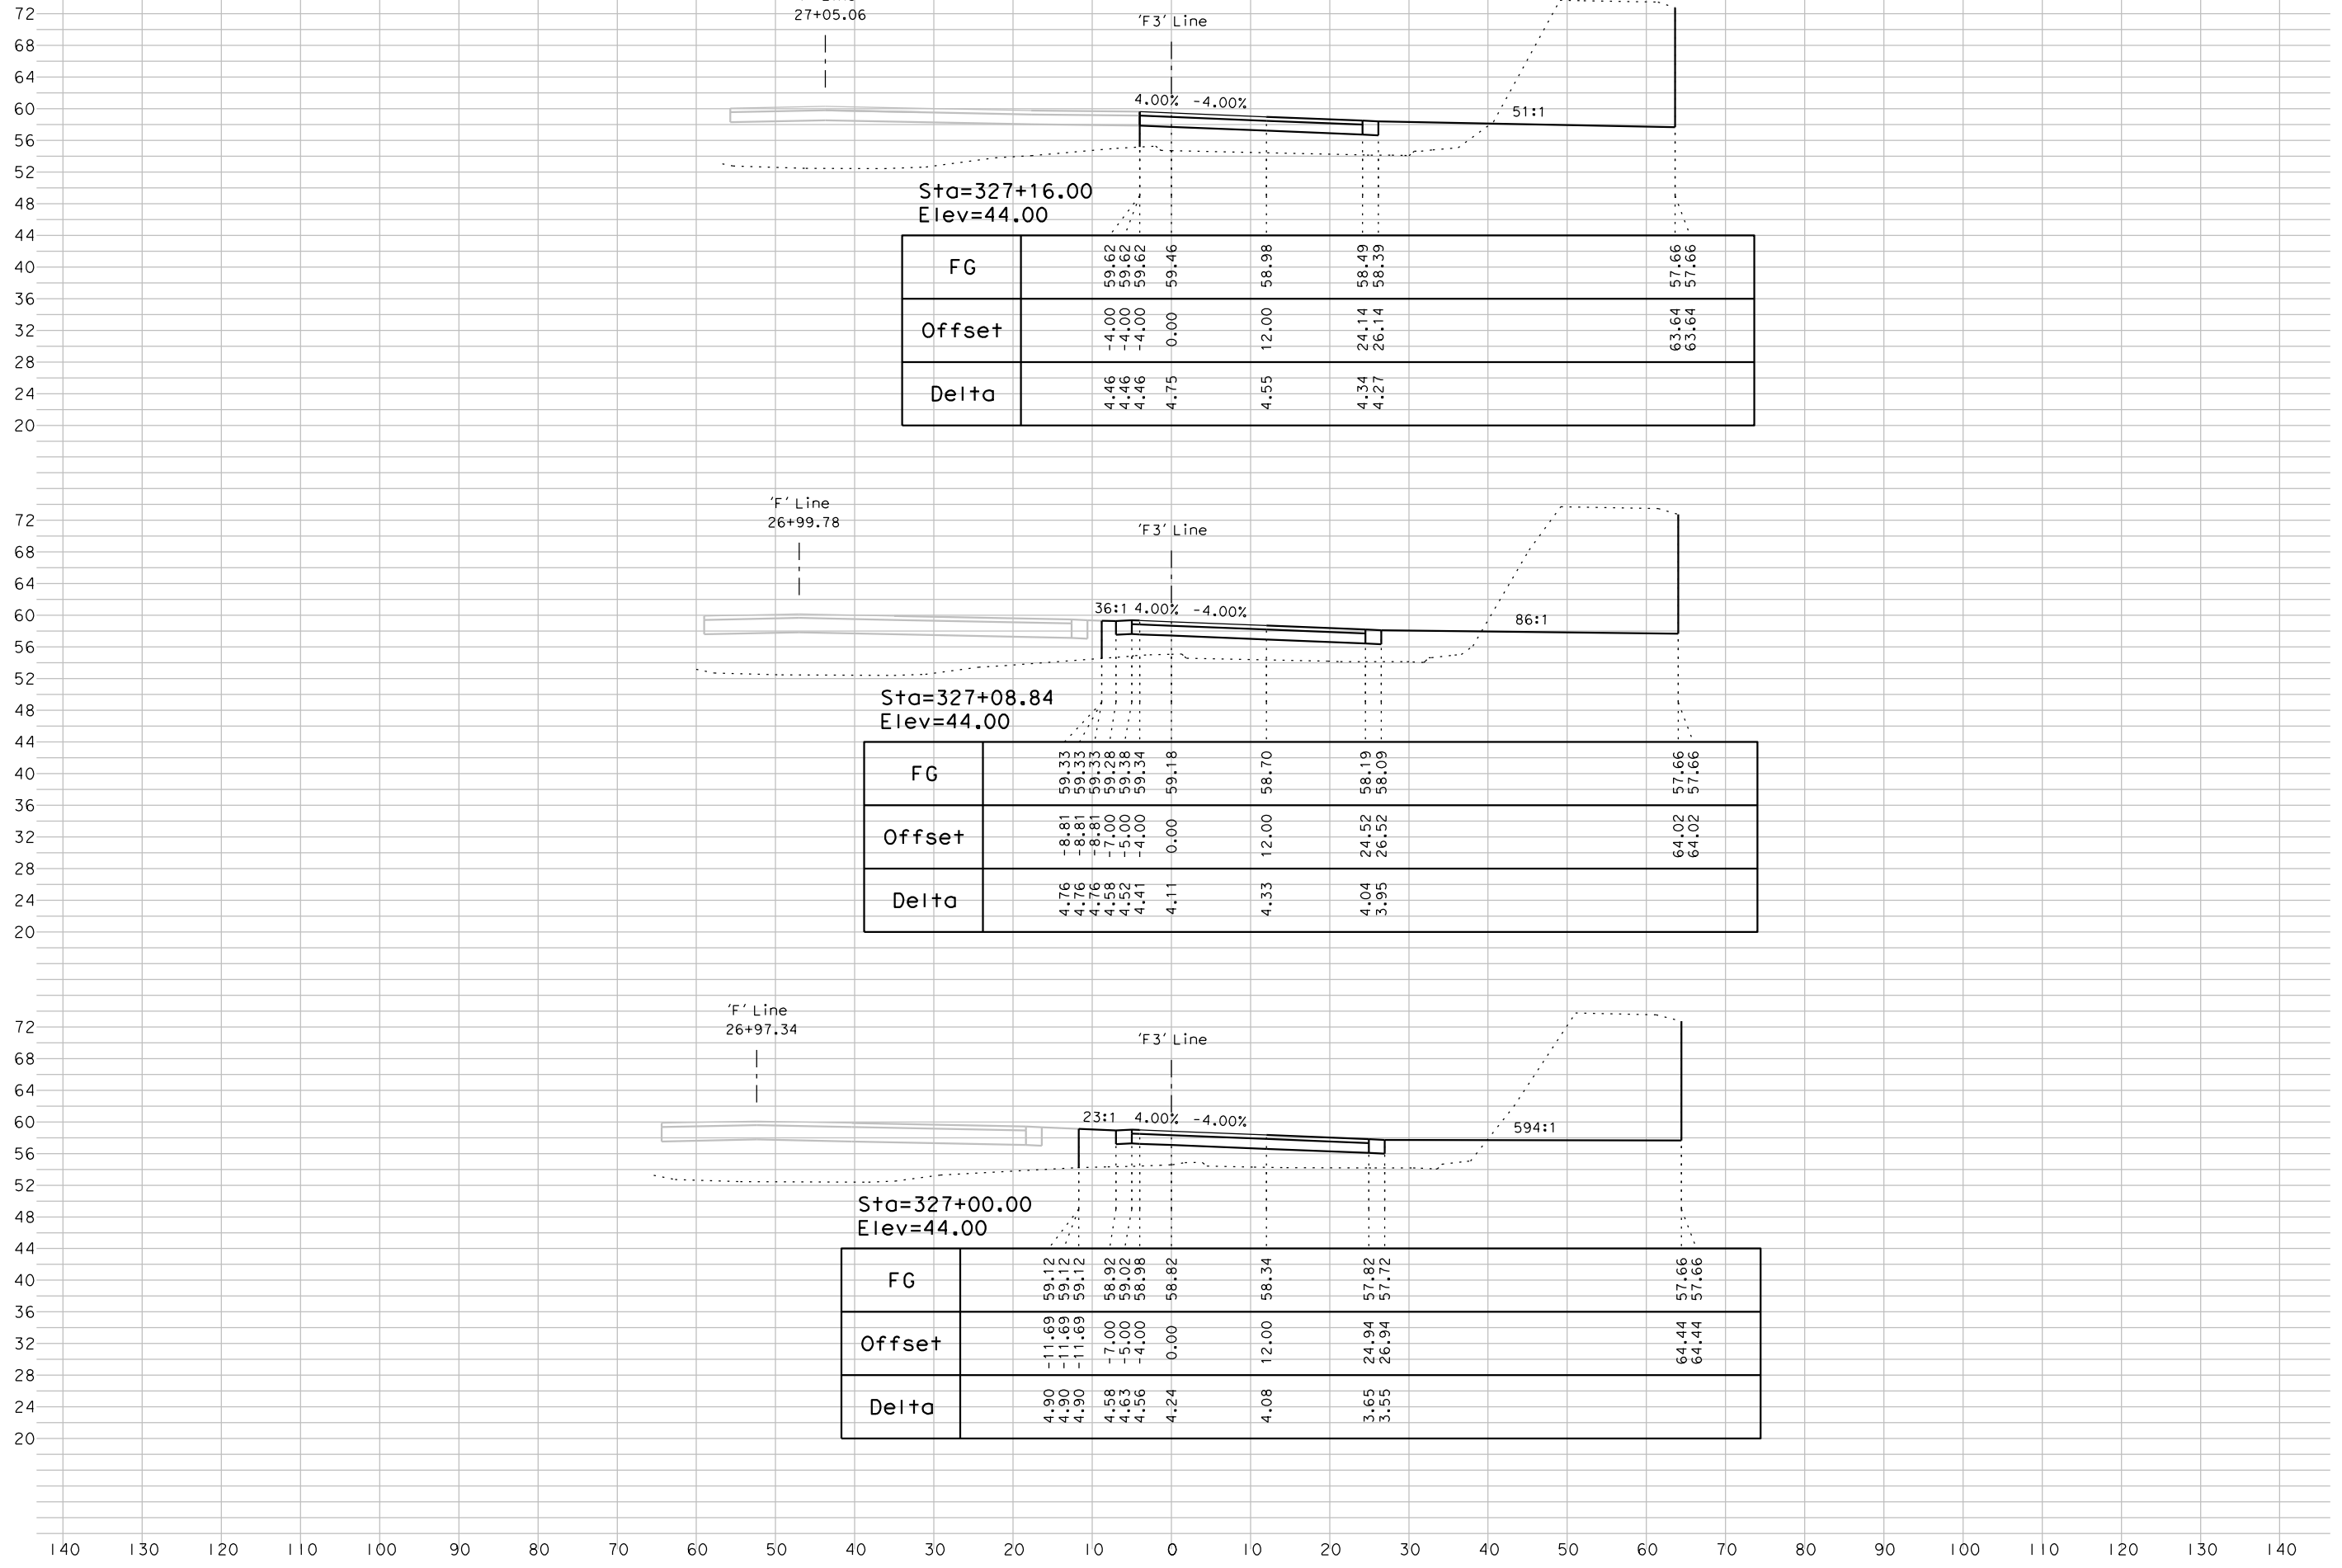


PROJECT: CROSS SECTIONS  
 PROJECT: 5th St. Bridge Replacement Project  
 City of Yuba City  
 DATE: 04/26/17  
 BY: AJL  
 JOB NO.: 1858  
 SCALE: 1"=10' HORZ  
 1"=10' VERT  
 File Name: 1858\_F3\_XS\_Sheet.dgn  
 'F3' Line - 'EB-On'  
 5  
 7

042617\_A.U

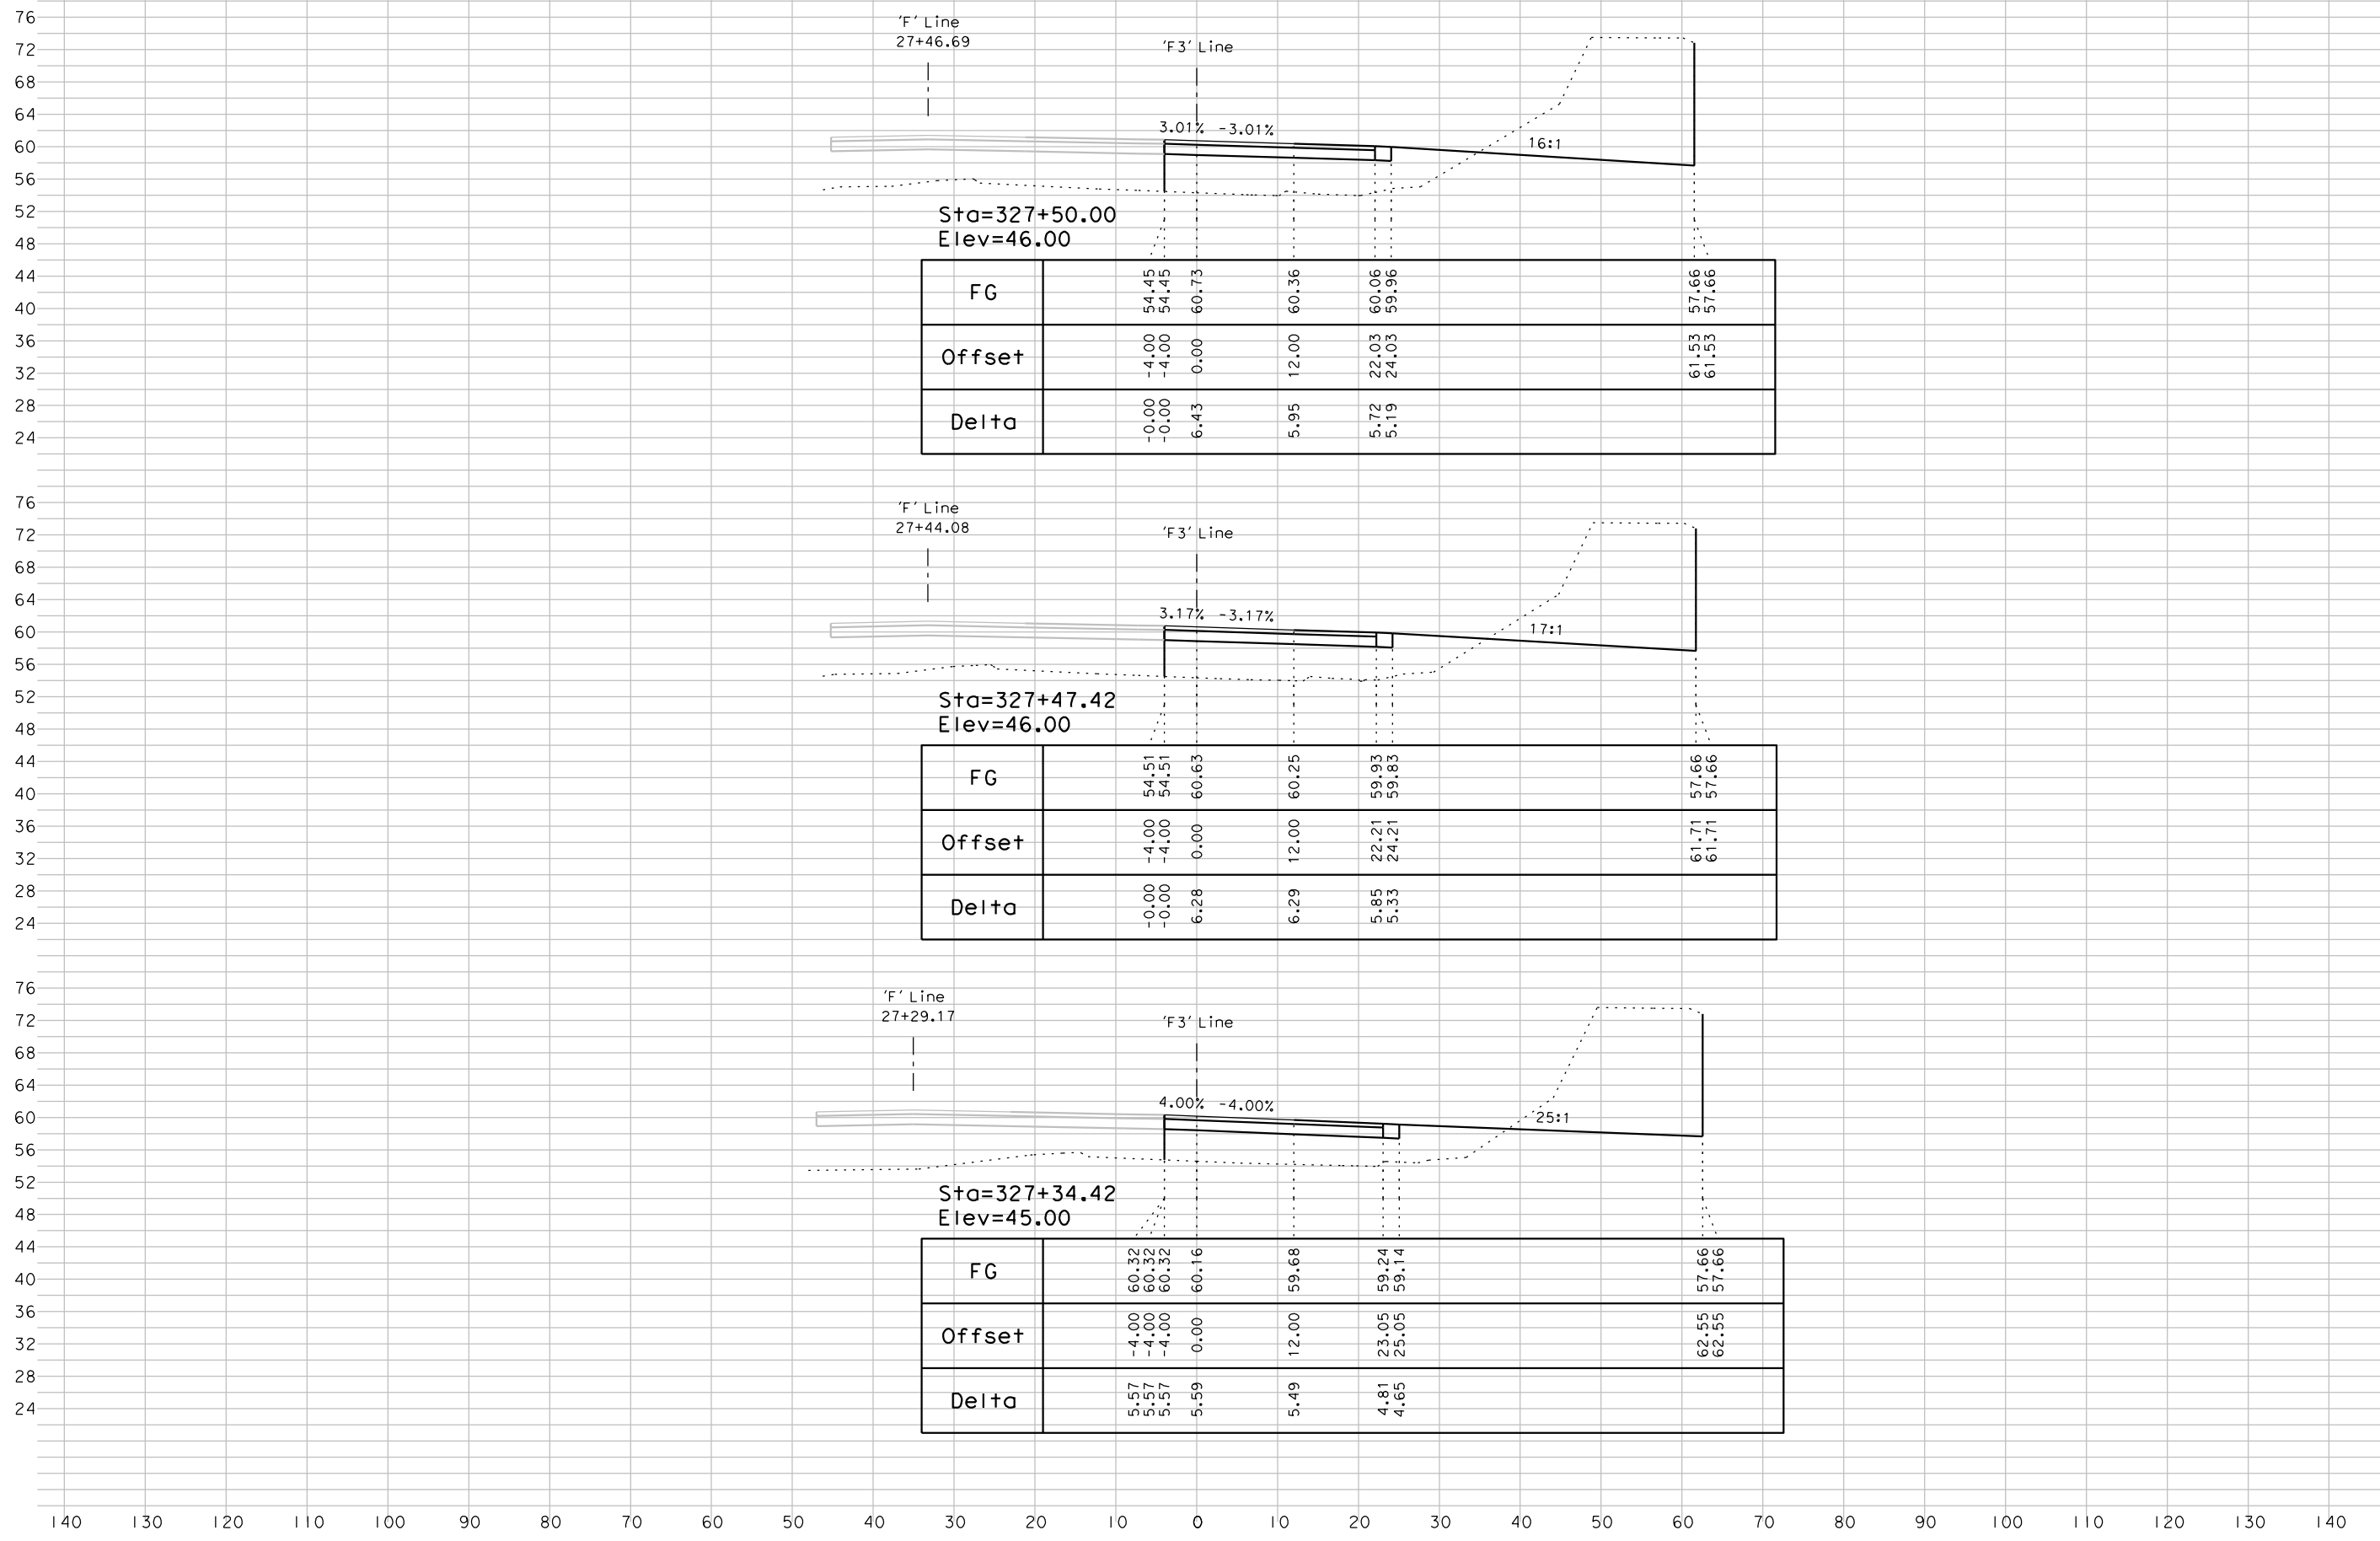

042617\_A.U

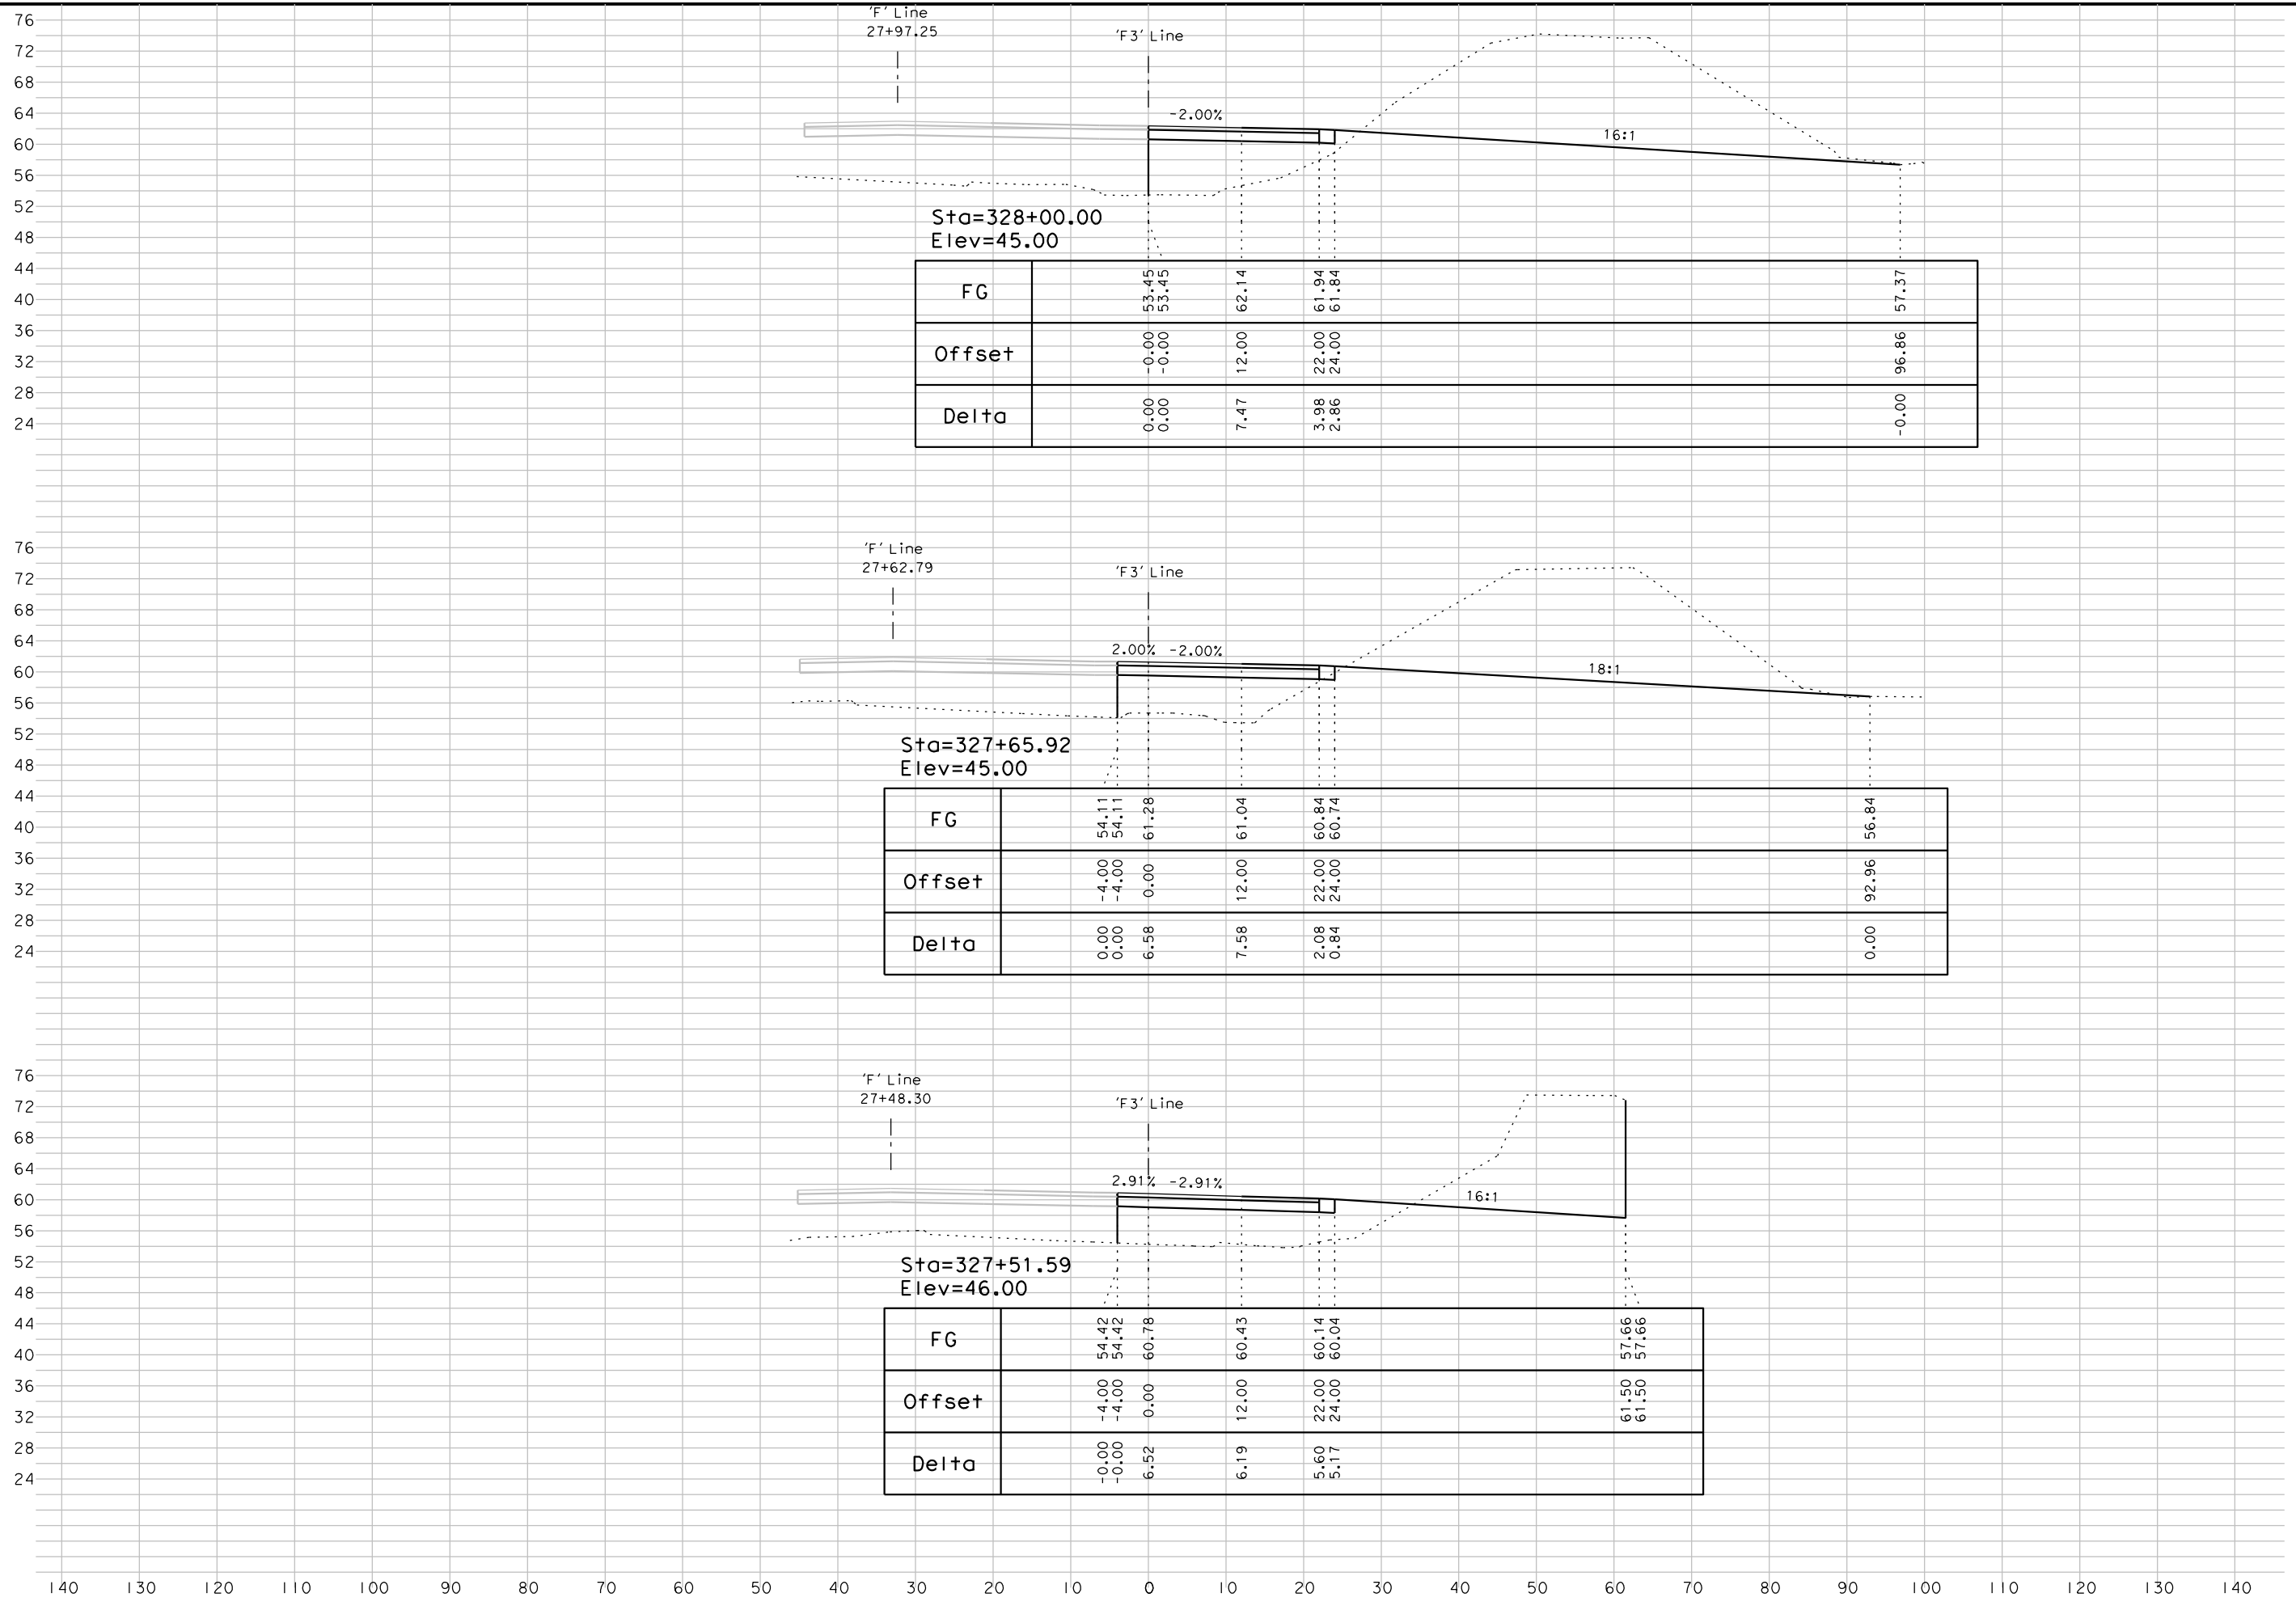

Sta=328+00.00  
Elev=45.00

FG		53.45 53.45	62.14	61.94 61.84	57.37
Offset		0.00 -0.00	12.00	22.00 24.00	96.86
Delta		0.00 0.00	7.47	3.98 2.86	-0.00

Sta=327+65.92  
Elev=45.00

FG		54.11 54.11	61.04	60.84 60.74	56.84
Offset		-4.00 -4.00	12.00	22.00 24.00	92.96
Delta		0.00 0.00	7.58	2.08 0.84	0.00

Sta=327+51.59  
Elev=46.00

FG		54.42 54.42	60.43	60.14 60.04	57.66 57.66
Offset		-4.00 -4.00	12.00	22.00 24.00	61.50 61.50
Delta		-0.00 -0.00	6.19	5.60 5.17	

DATE:	04/26/17	BY:	A.J.L
	JOB NO.:		1858
SCALE:		1"=10' HORZ 1"=10' VERT	
PROJECT: 5th St. Bridge Replacement Project City of Yuba City			
CROSS SECTIONS			
File Name: 1858_F_3_XS_Sheet.dgn			
'F3' Line - 'EB-On'			
7		7	