




72
68
64
60
56
52
48
44
40
36
32
28

042617_A.II


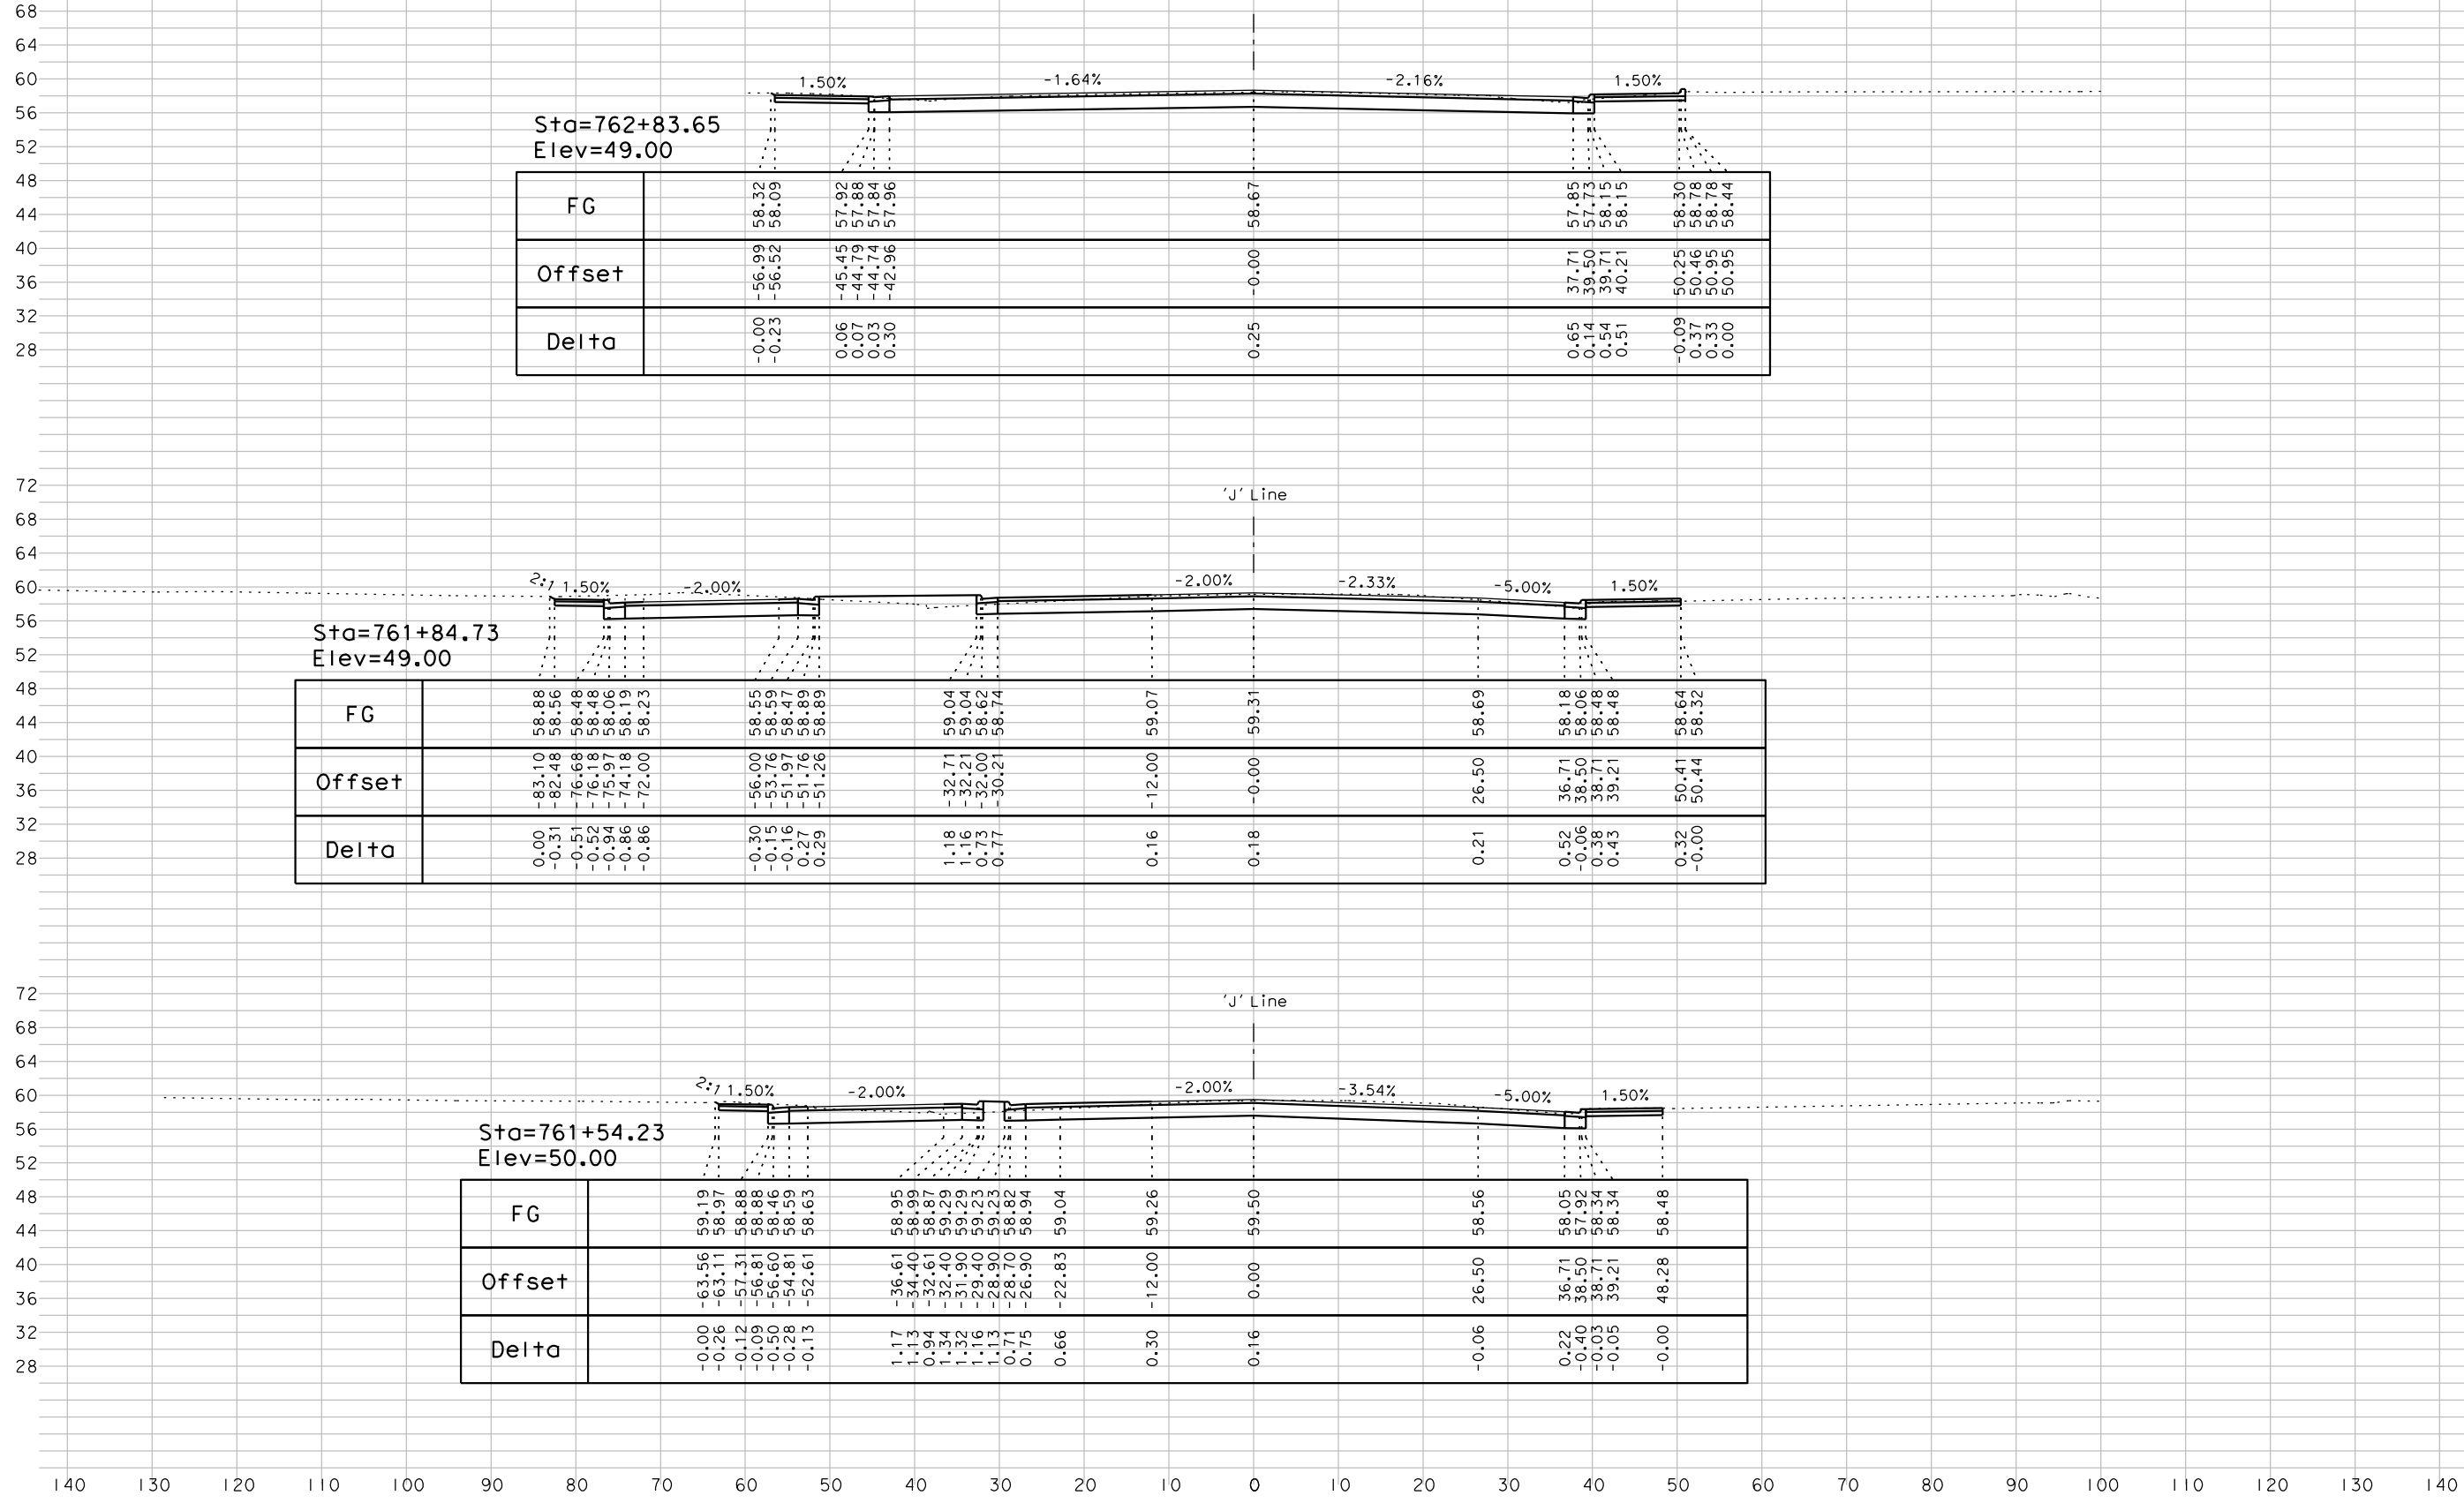


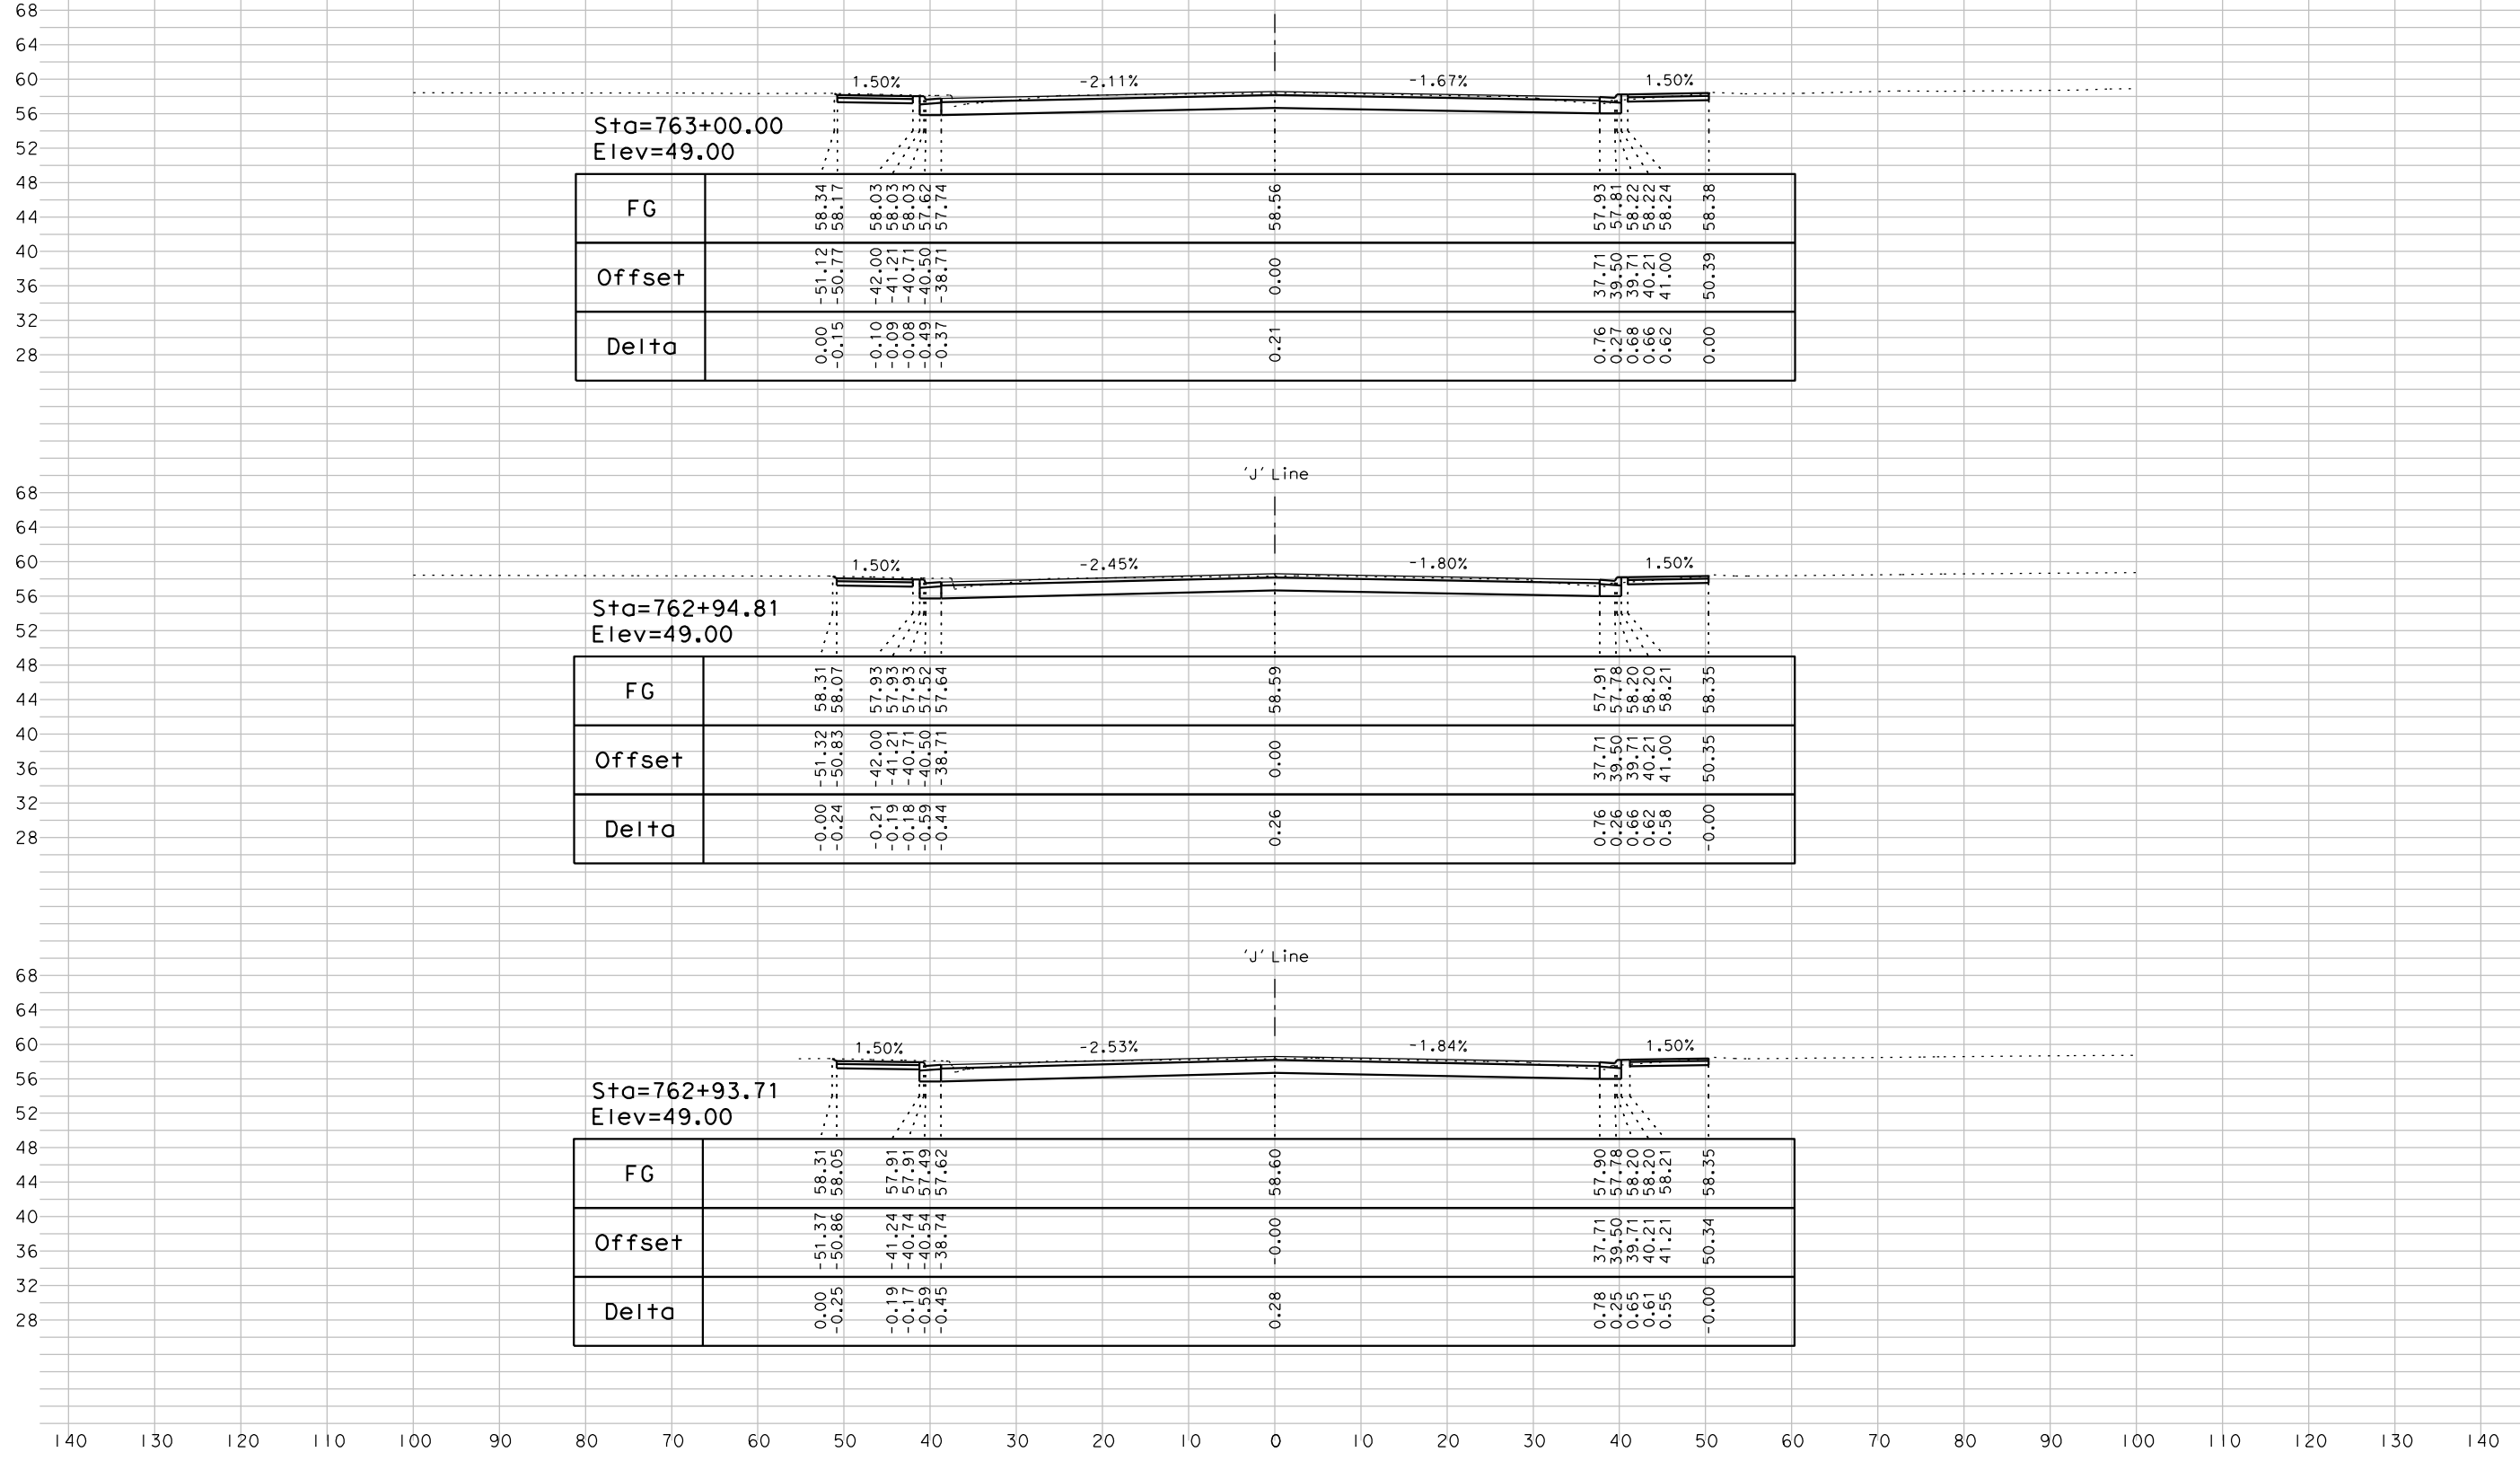

042617_A.II

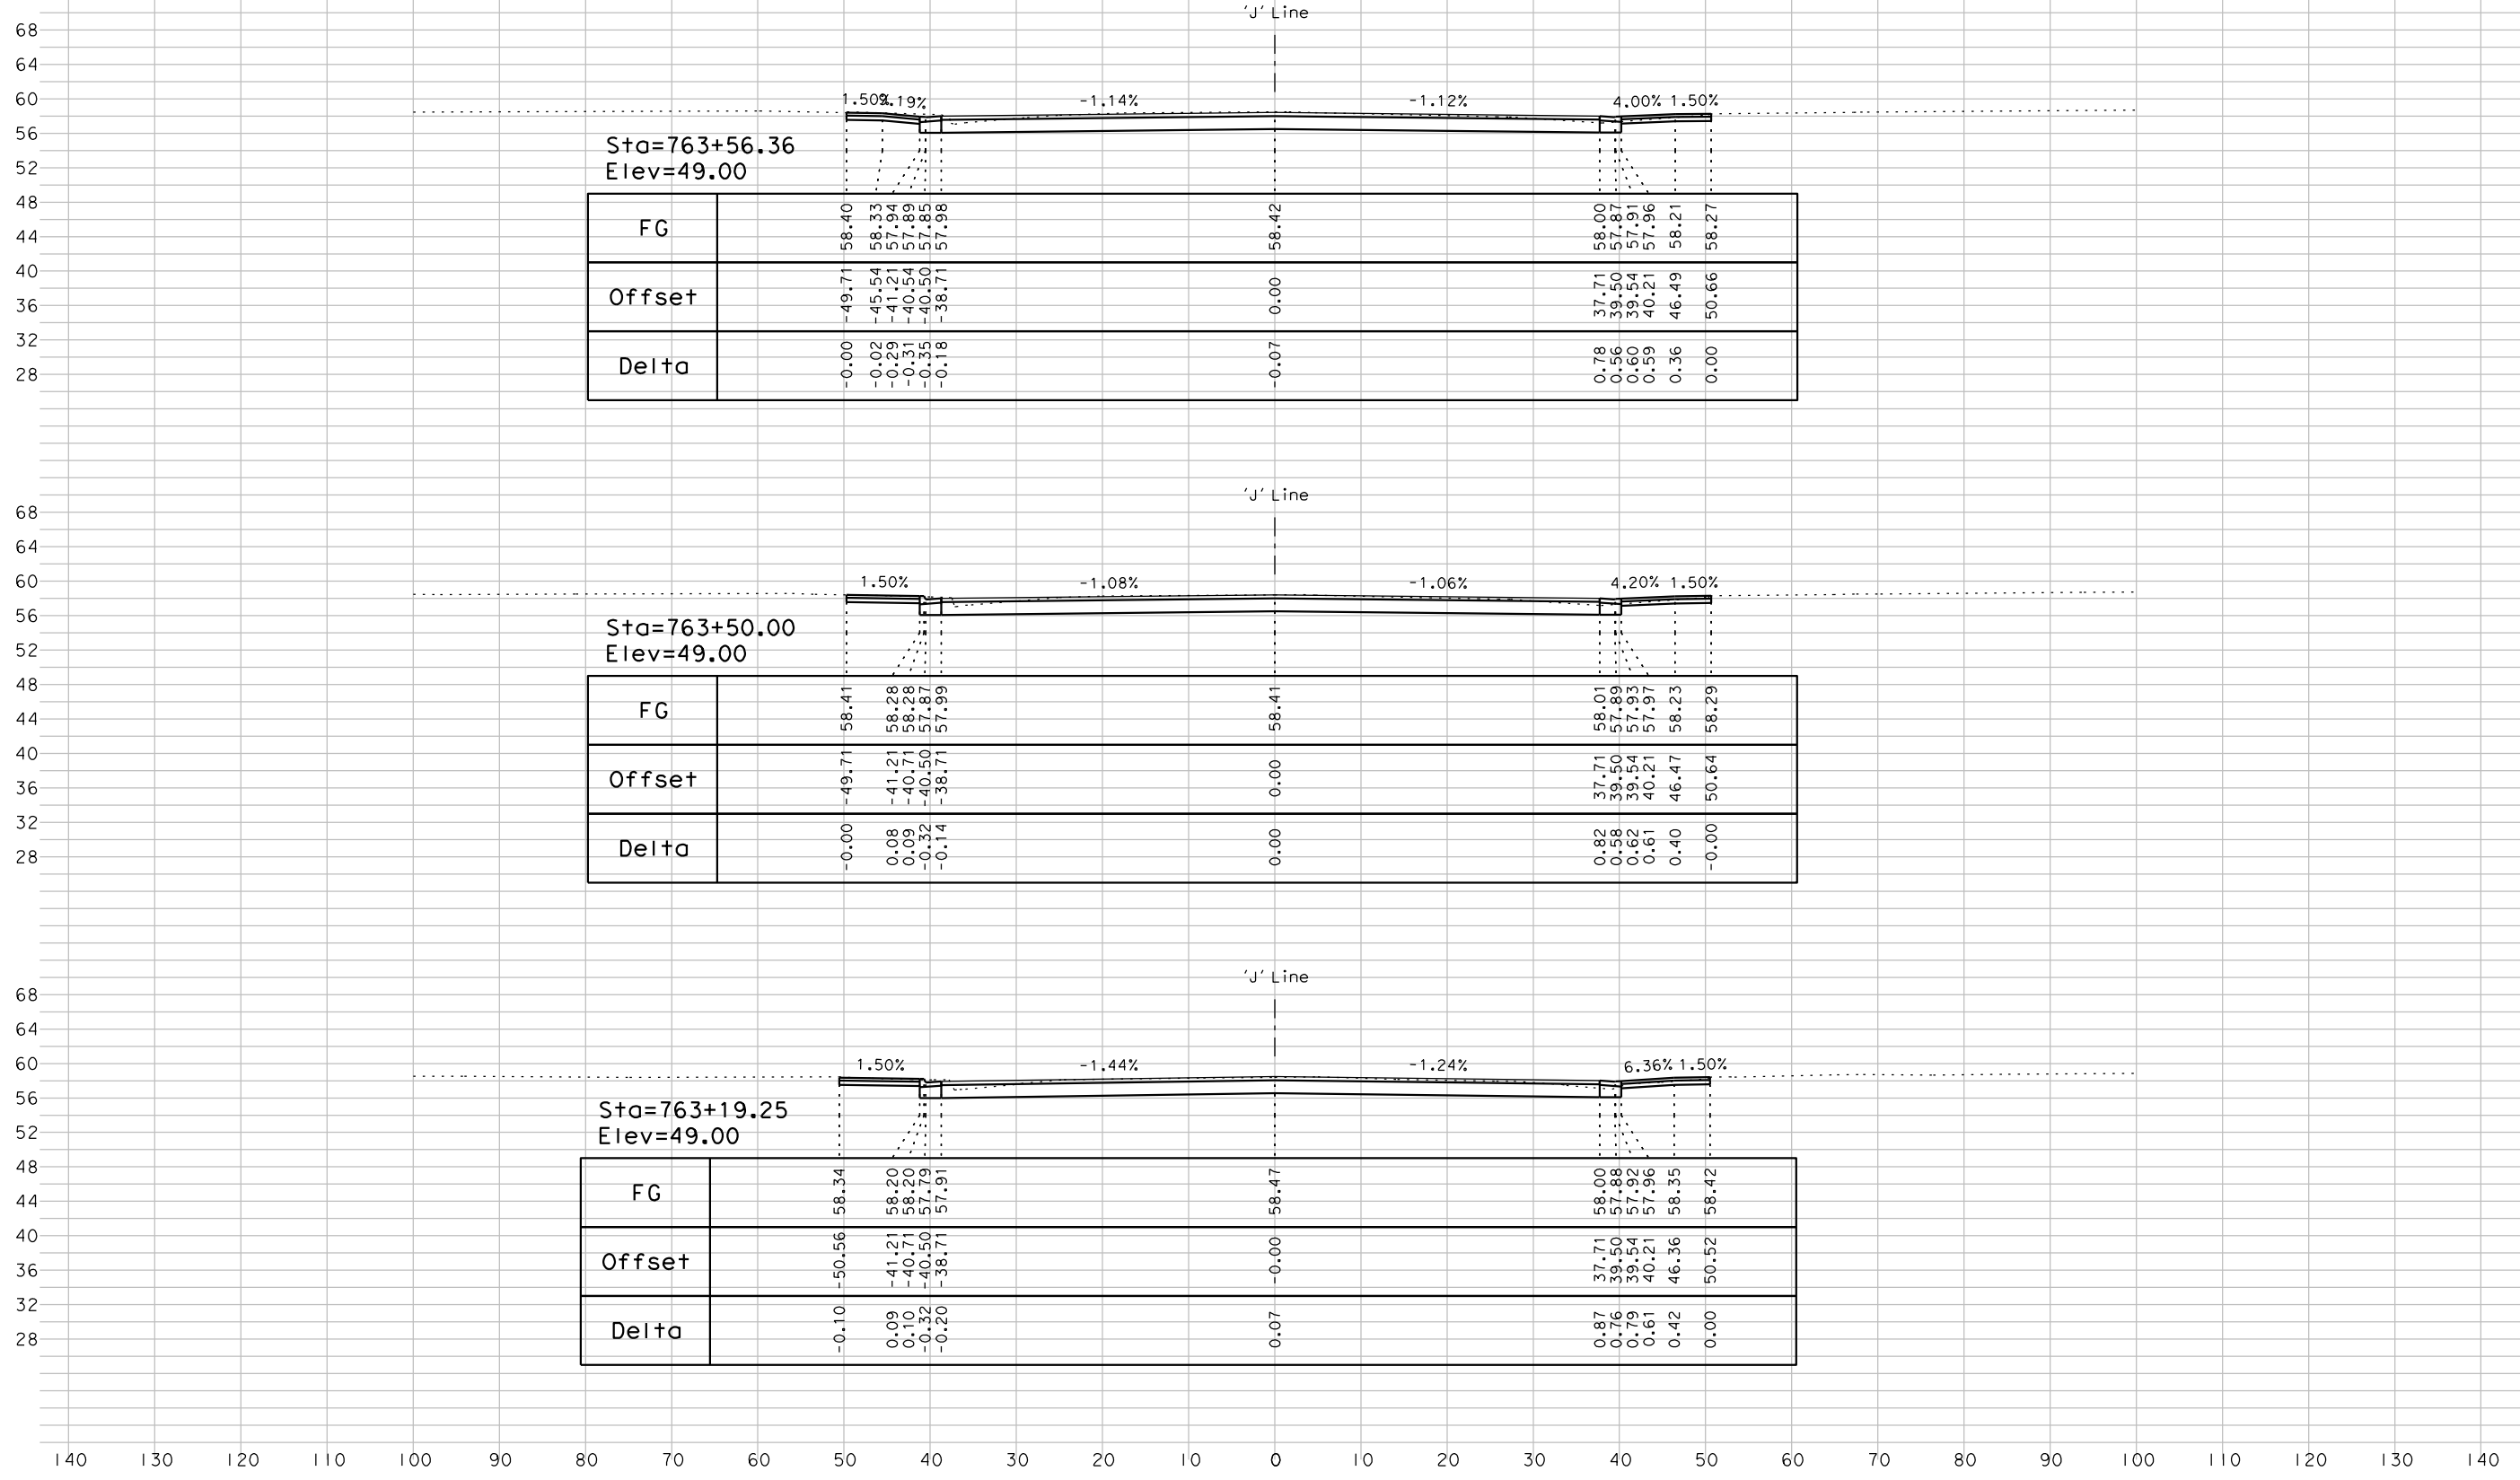

PROJECT:	5th St. Bridge Replacement Project	
	City of Yuba City	
DATE:	04/26/17	BY: A.JL
JOB NO.:	1858	SCALE:
		1"=10' Horz
		1"=10' Vert
CROSS SECTIONS		
File Name: 1858_J_X5_Sheet.dgn		
"J" Line - "J Street"		
5		

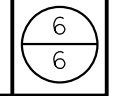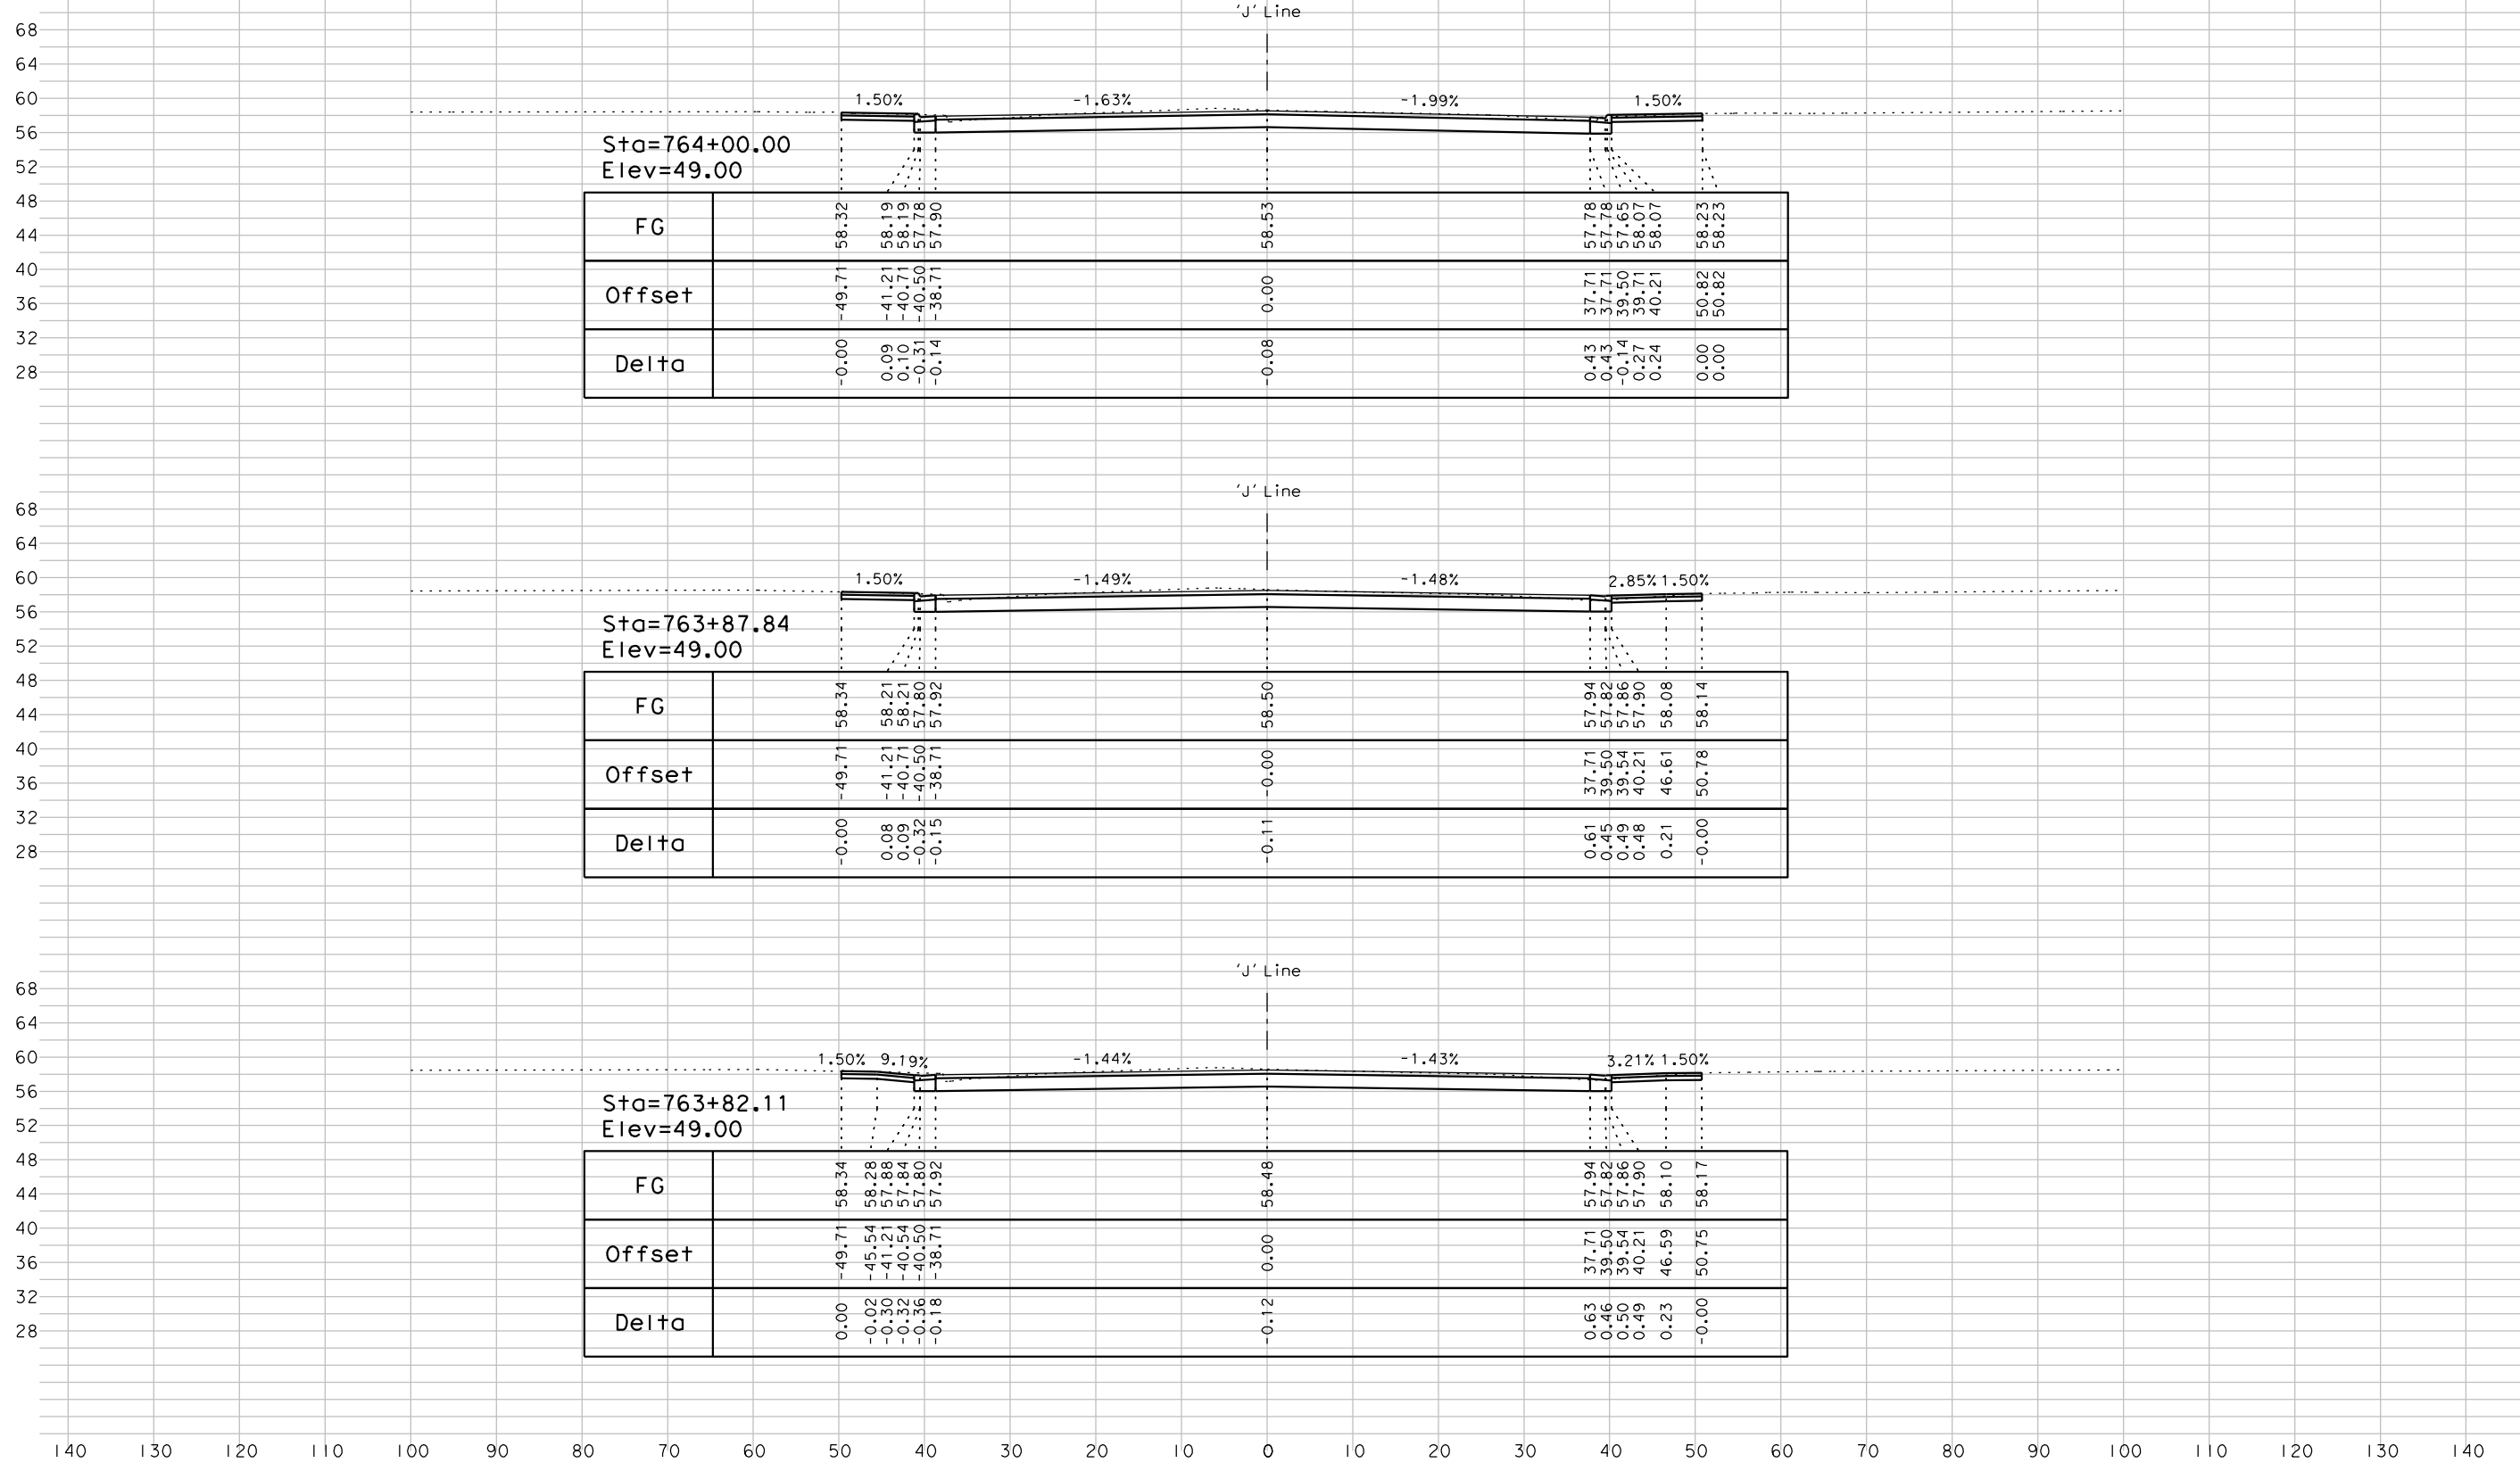

'J' Line - "J Street"

CROSS SECTIONS

File Name: 185s_J_XS_Sheet.dgn

PROJECT: 5th St. Bridge Replacement Project
City of Yuba City

DATE: 04/26/17
BY: AJL
JOB NO.: 1858
SCALE: 1"=10' Horz
1"=10' Vert