


042617\_A.II

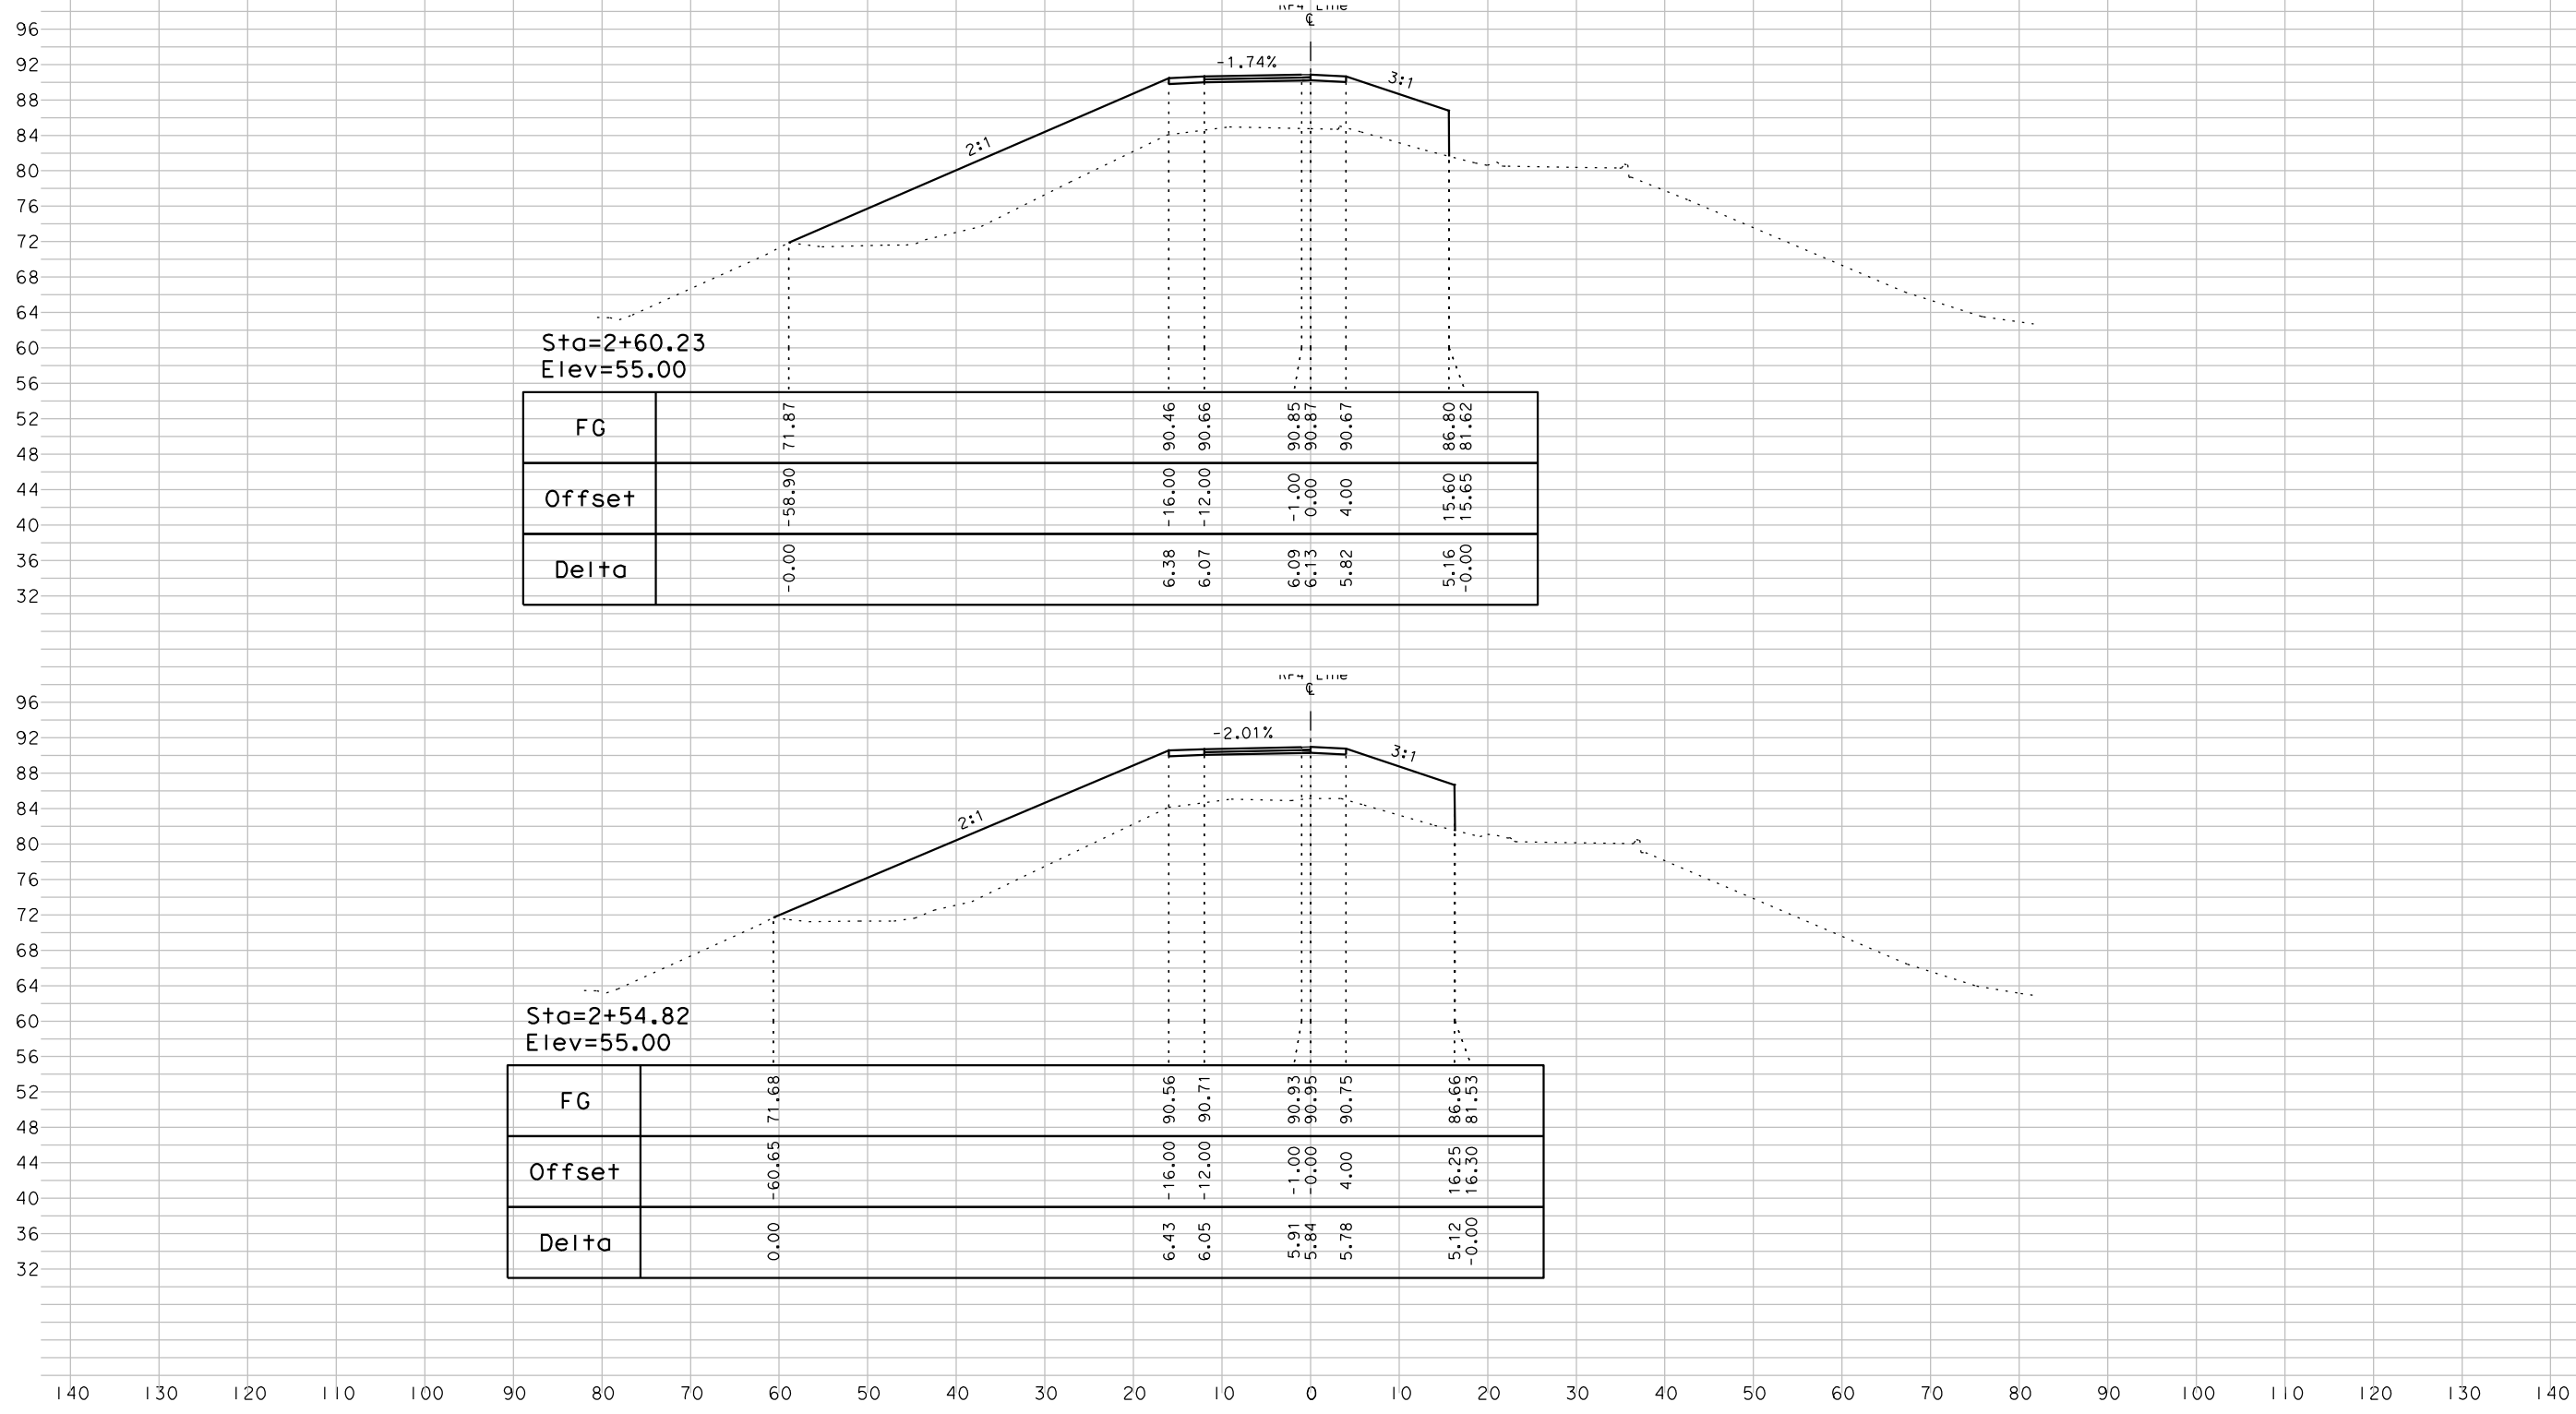

Sta=2+60.23  
Elev=55.00

FG		71.87		90.46	90.66	90.85	90.87	90.67		86.80	81.62
Offset		-58.90		-16.00	-12.00	-1.00	0.00	4.00		15.60	15.65
Delta		-0.00		6.38	6.07	6.09	6.13	5.82		5.16	-0.00

Sta=2+54.82  
Elev=55.00

FG		71.68		90.56	90.71	90.93	90.95	90.75		86.66	81.53
Offset		-60.65		-16.00	-12.00	-1.00	0.00	4.00		16.25	16.30
Delta		0.00		6.43	6.05	5.91	5.84	5.78		5.12	-0.00


96  
92  
88  
84  
80  
76  
72  
68  
64  
60  
56  
52  
48  
44  
40  
36  
32

DATE: 04/26/17  
BY: AJL  
JOB NO.: 1858  
SCALE: 1"=10' HORZ  
1"=10' VERT


PROJECT: 5th St. Bridge Replacement Project  
City of Yuba City

CROSS SECTIONS  
File Name: 1858\_RP4\_X5\_Sheet.dgn

'RP4' Line - 'Ramp #4'

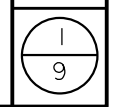

042617 A.II

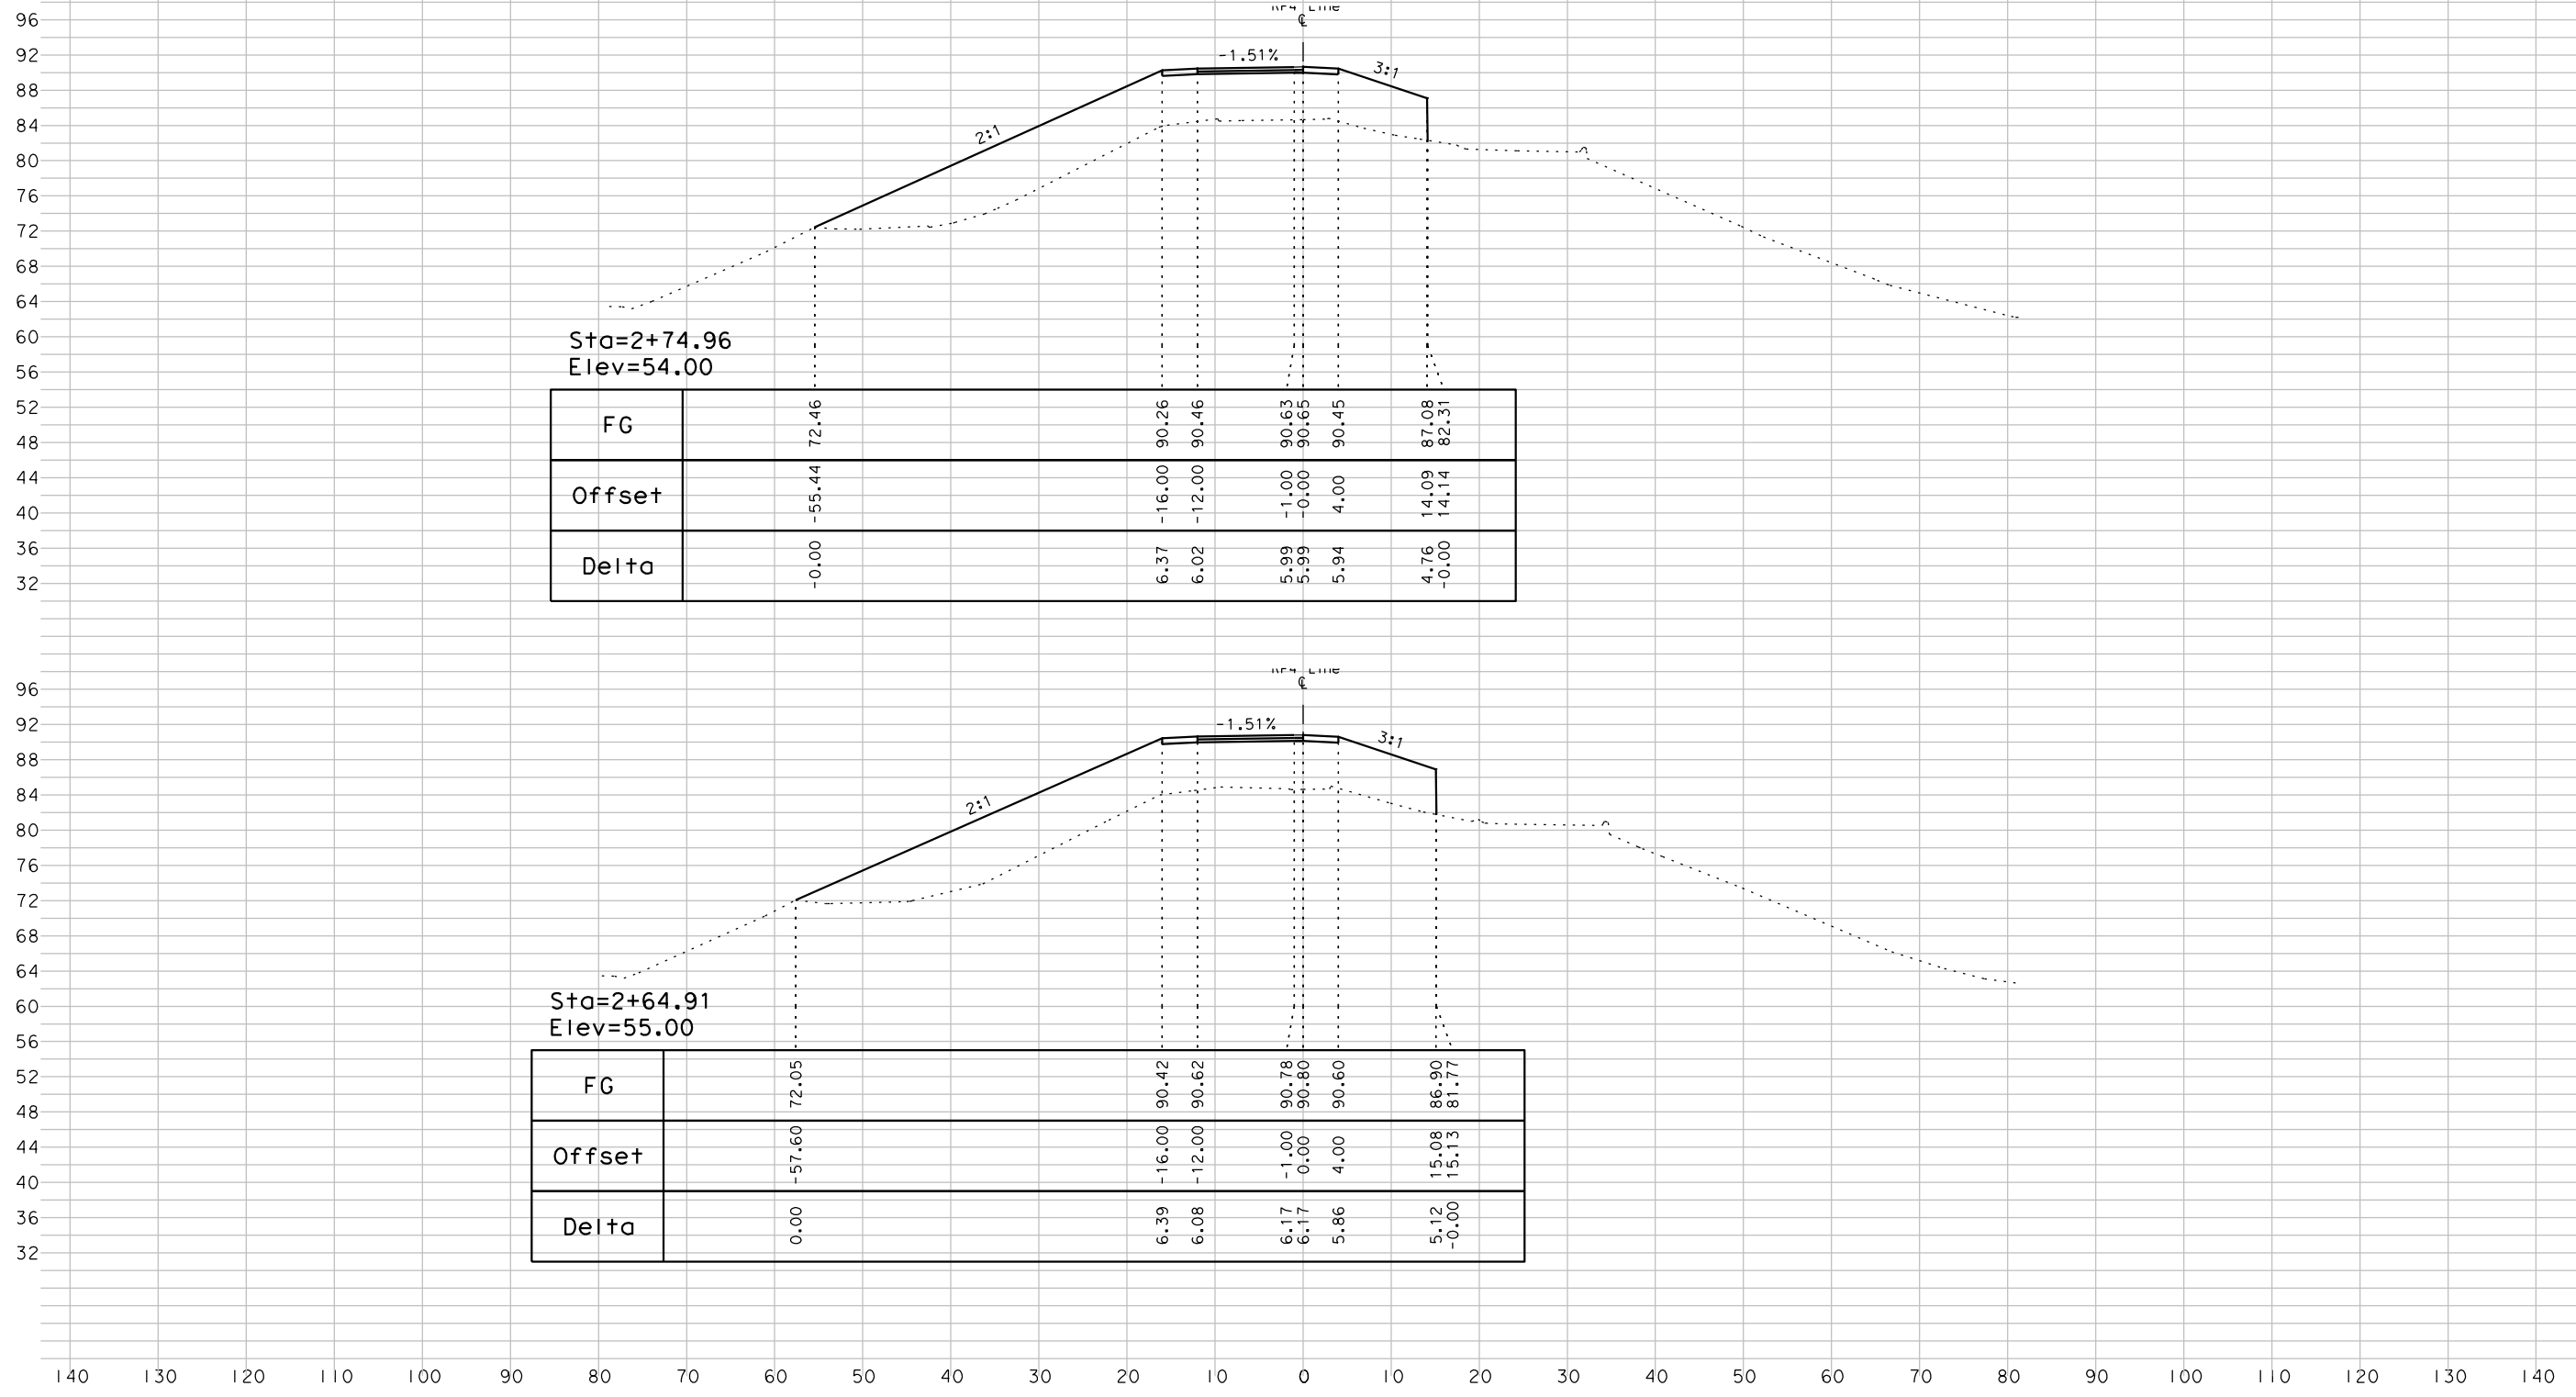

Sta=2+74.96  
Elev=54.00

FG		72.46		90.26	90.46	90.63	90.65	90.45		87.08
Offset		-55.44		-16.00	-12.00	-1.00	0.00	4.00		14.09
Delta		-0.00		6.37	6.02	5.99	5.99	5.94		4.76

Sta=2+64.91  
Elev=55.00

FG		72.05		90.42	90.62	90.78	90.80	90.60		86.90
Offset		-57.60		-16.00	-12.00	-1.00	0.00	4.00		15.08
Delta		0.00		6.39	6.08	6.17	6.17	5.86		5.12


DATE: 04/26/17  
BY: AJL  
JOB NO.: 1858  
SCALE: 1"=10' HORZ  
1"=10' VERT

PROJECT: 5th St. Bridge Replacement Project  
City of Yuba City


CROSS SECTIONS  
File Name: 1858\_RP4\_X5\_Sheet.dgn

'RP4' Line - 'Ramp #4'

042617.dwg

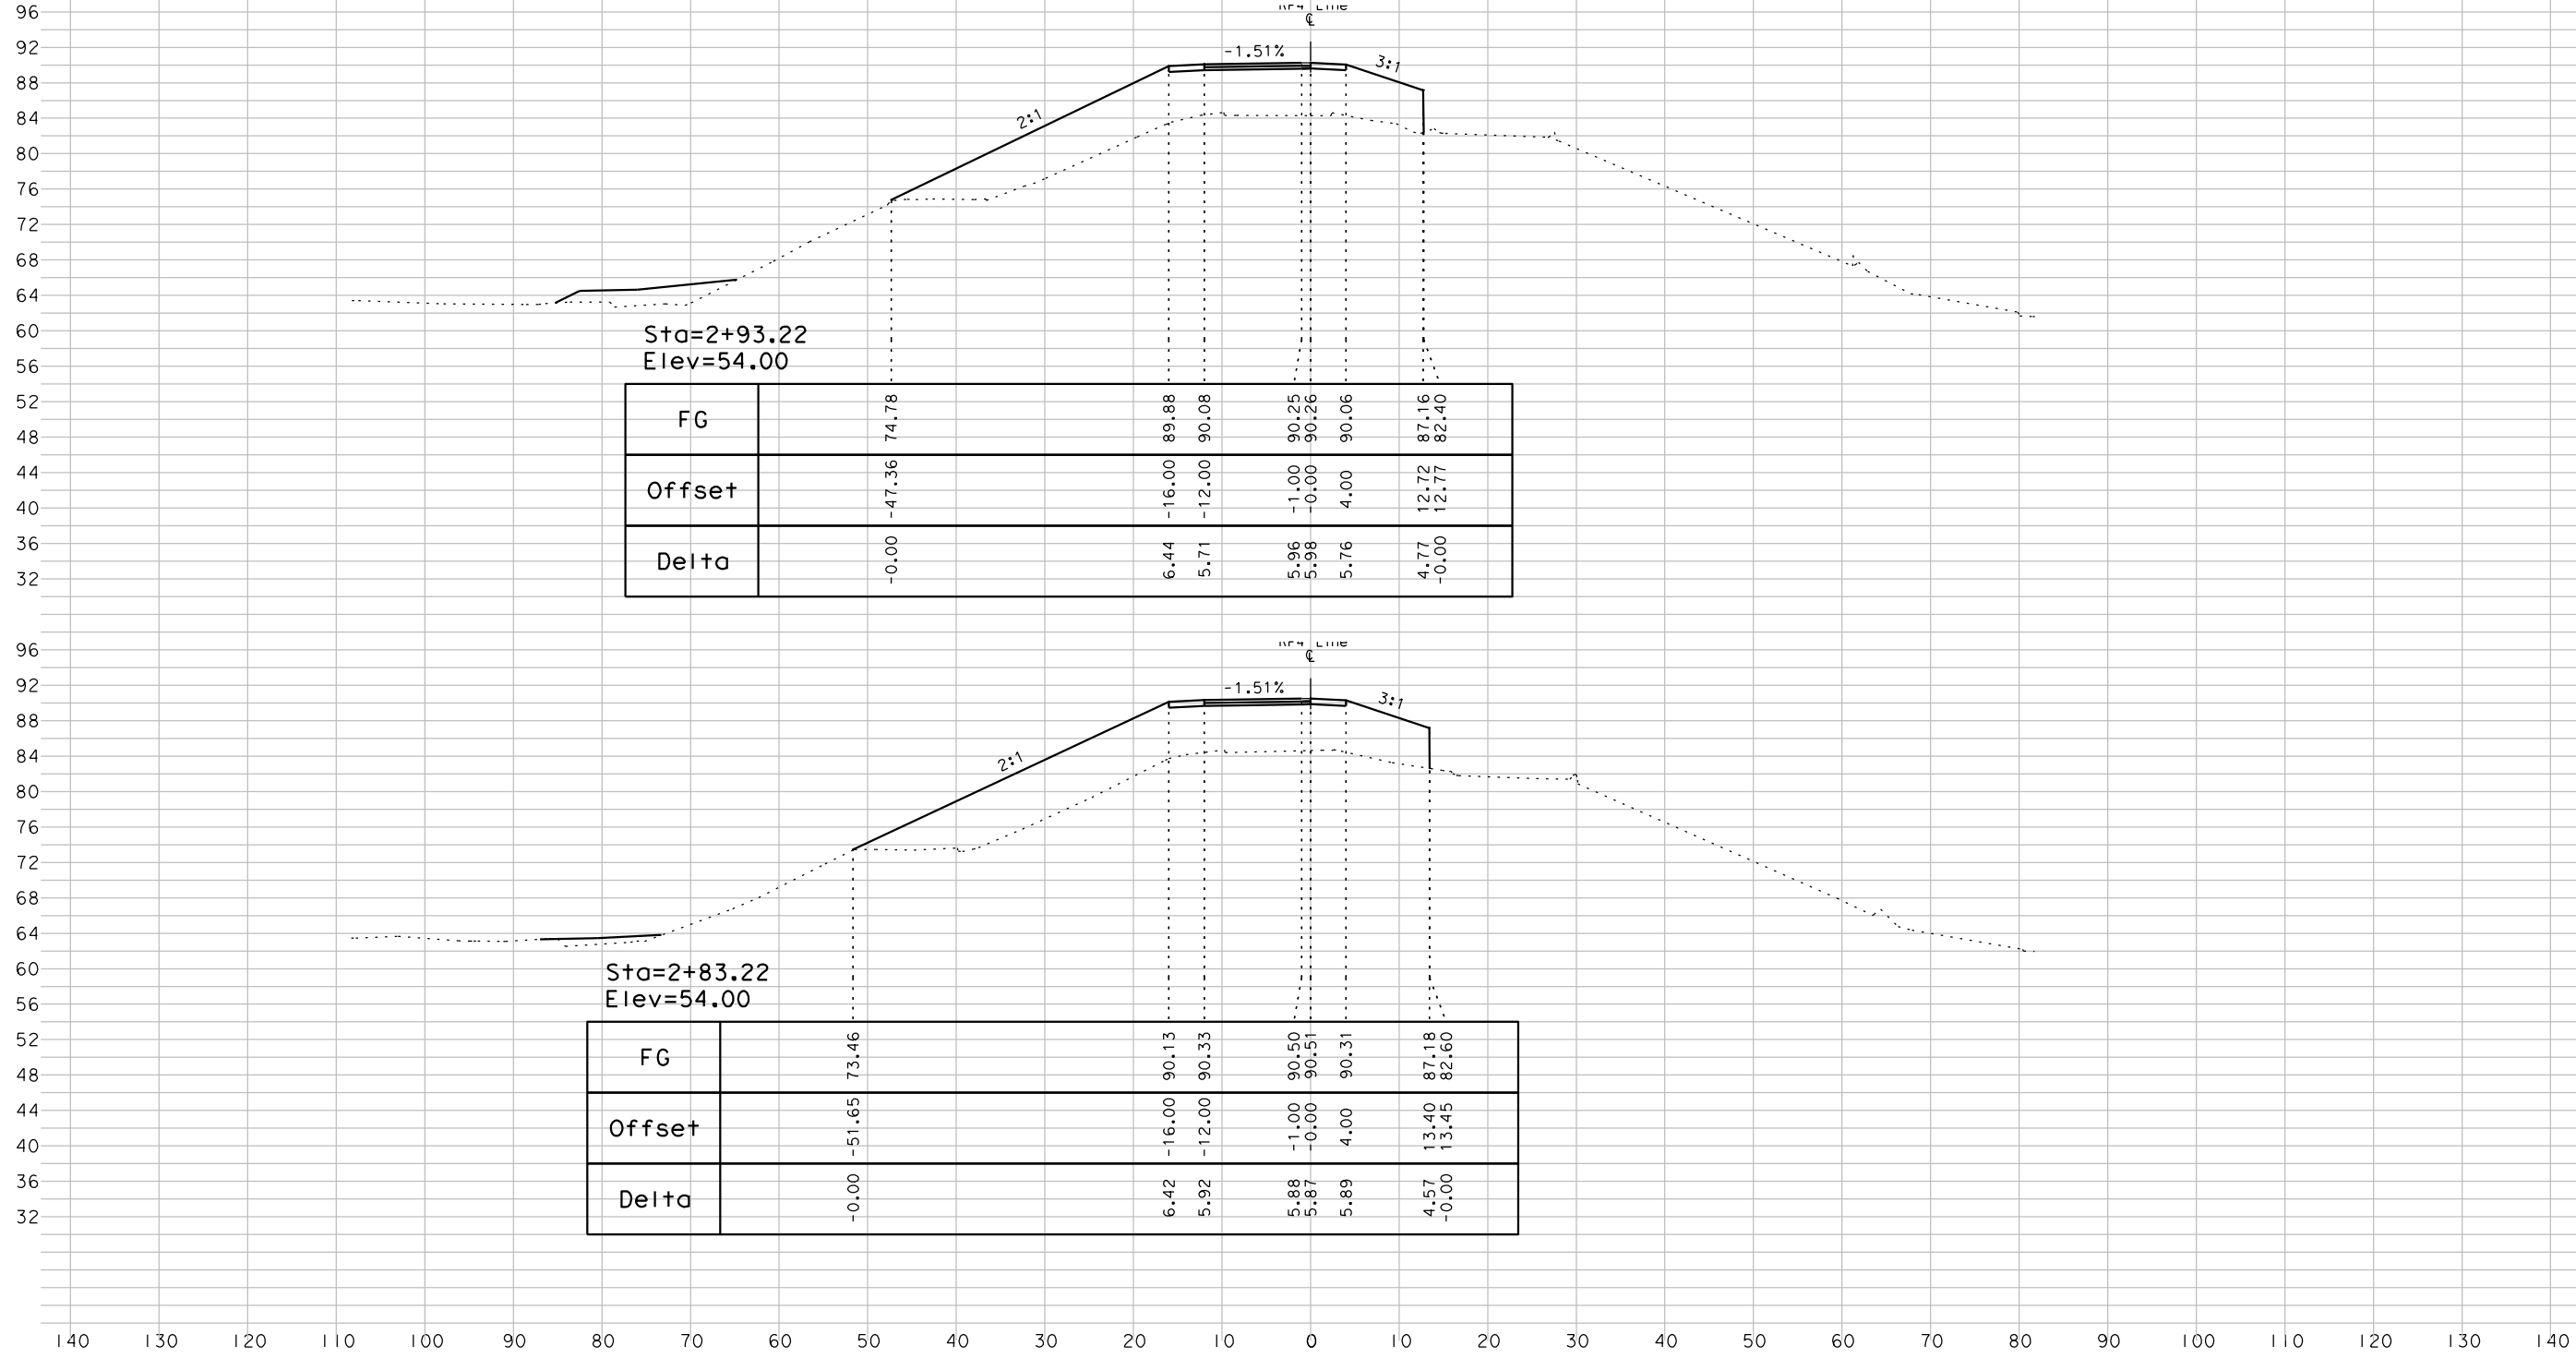

96  
92  
88  
84  
80  
76  
72  
68  
64  
60  
56  
52  
48  
44  
40  
36  
32

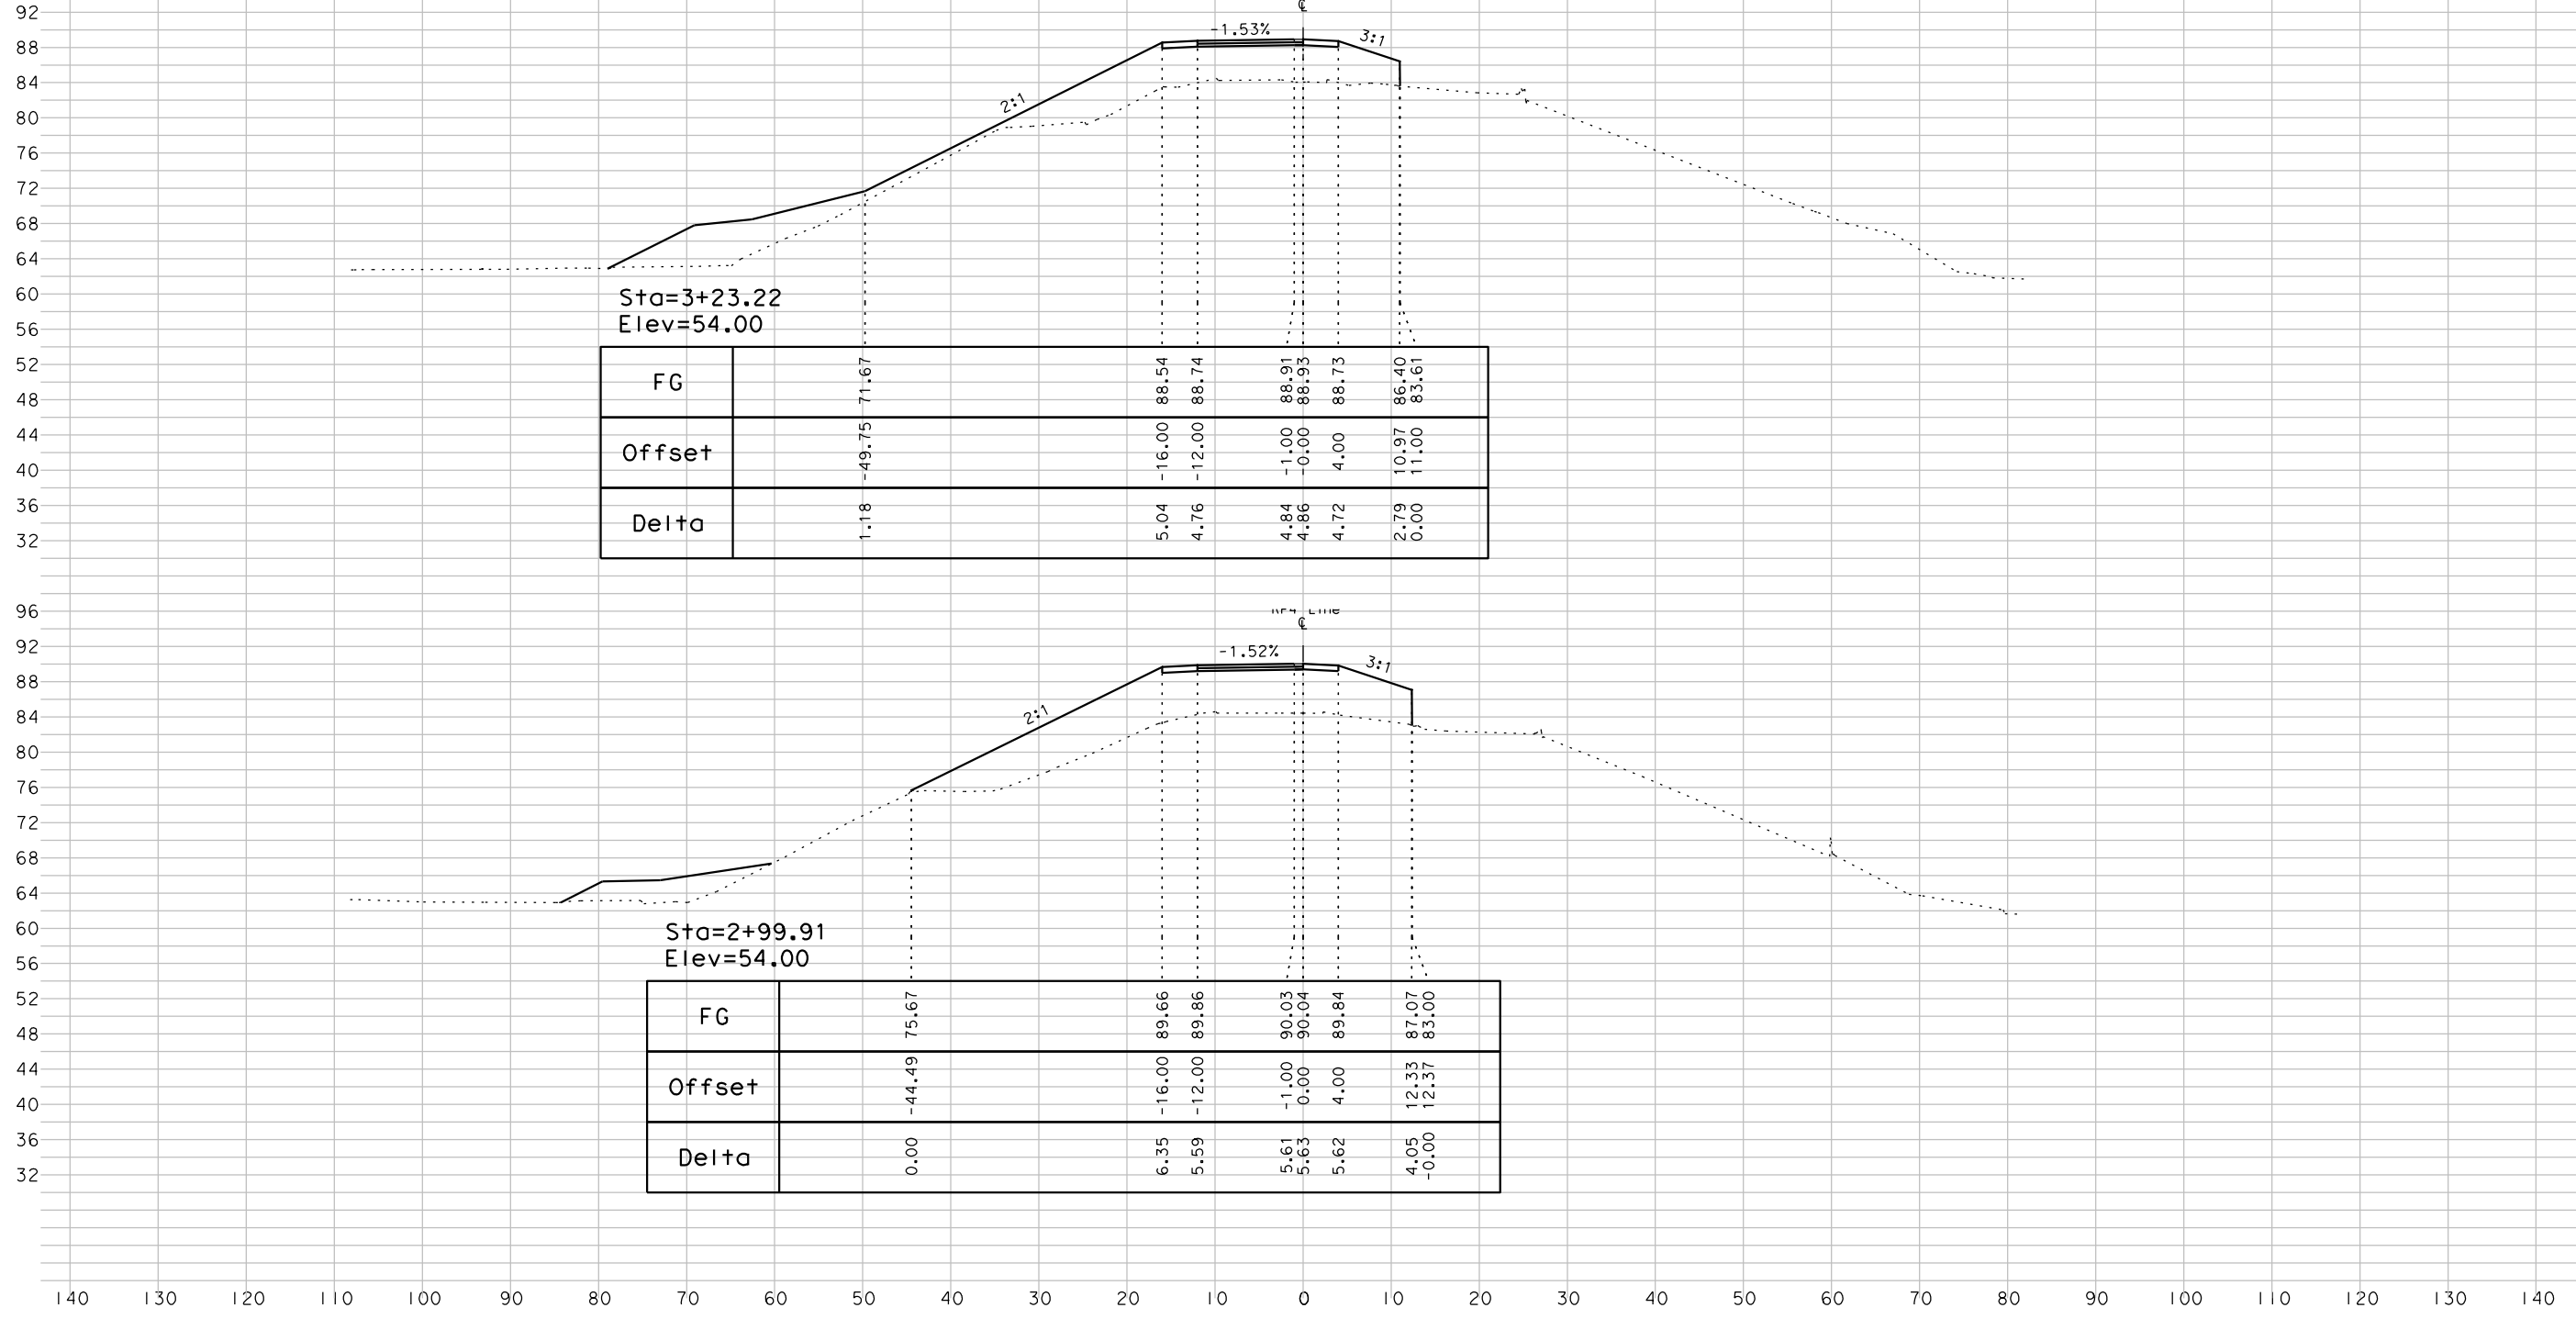


Sta=3+23.22  
Elev=54.00

FG		71.67		88.54		88.91		86.40
Offset		-49.75		-16.00		-1.00		10.97
Delta		1.18		5.04		4.84		2.79

Sta=2+99.91  
Elev=54.00

FG		75.67		89.66		90.03		87.07
Offset		-44.49		-16.00		-1.00		12.33
Delta		0.00		6.35		5.61		4.05

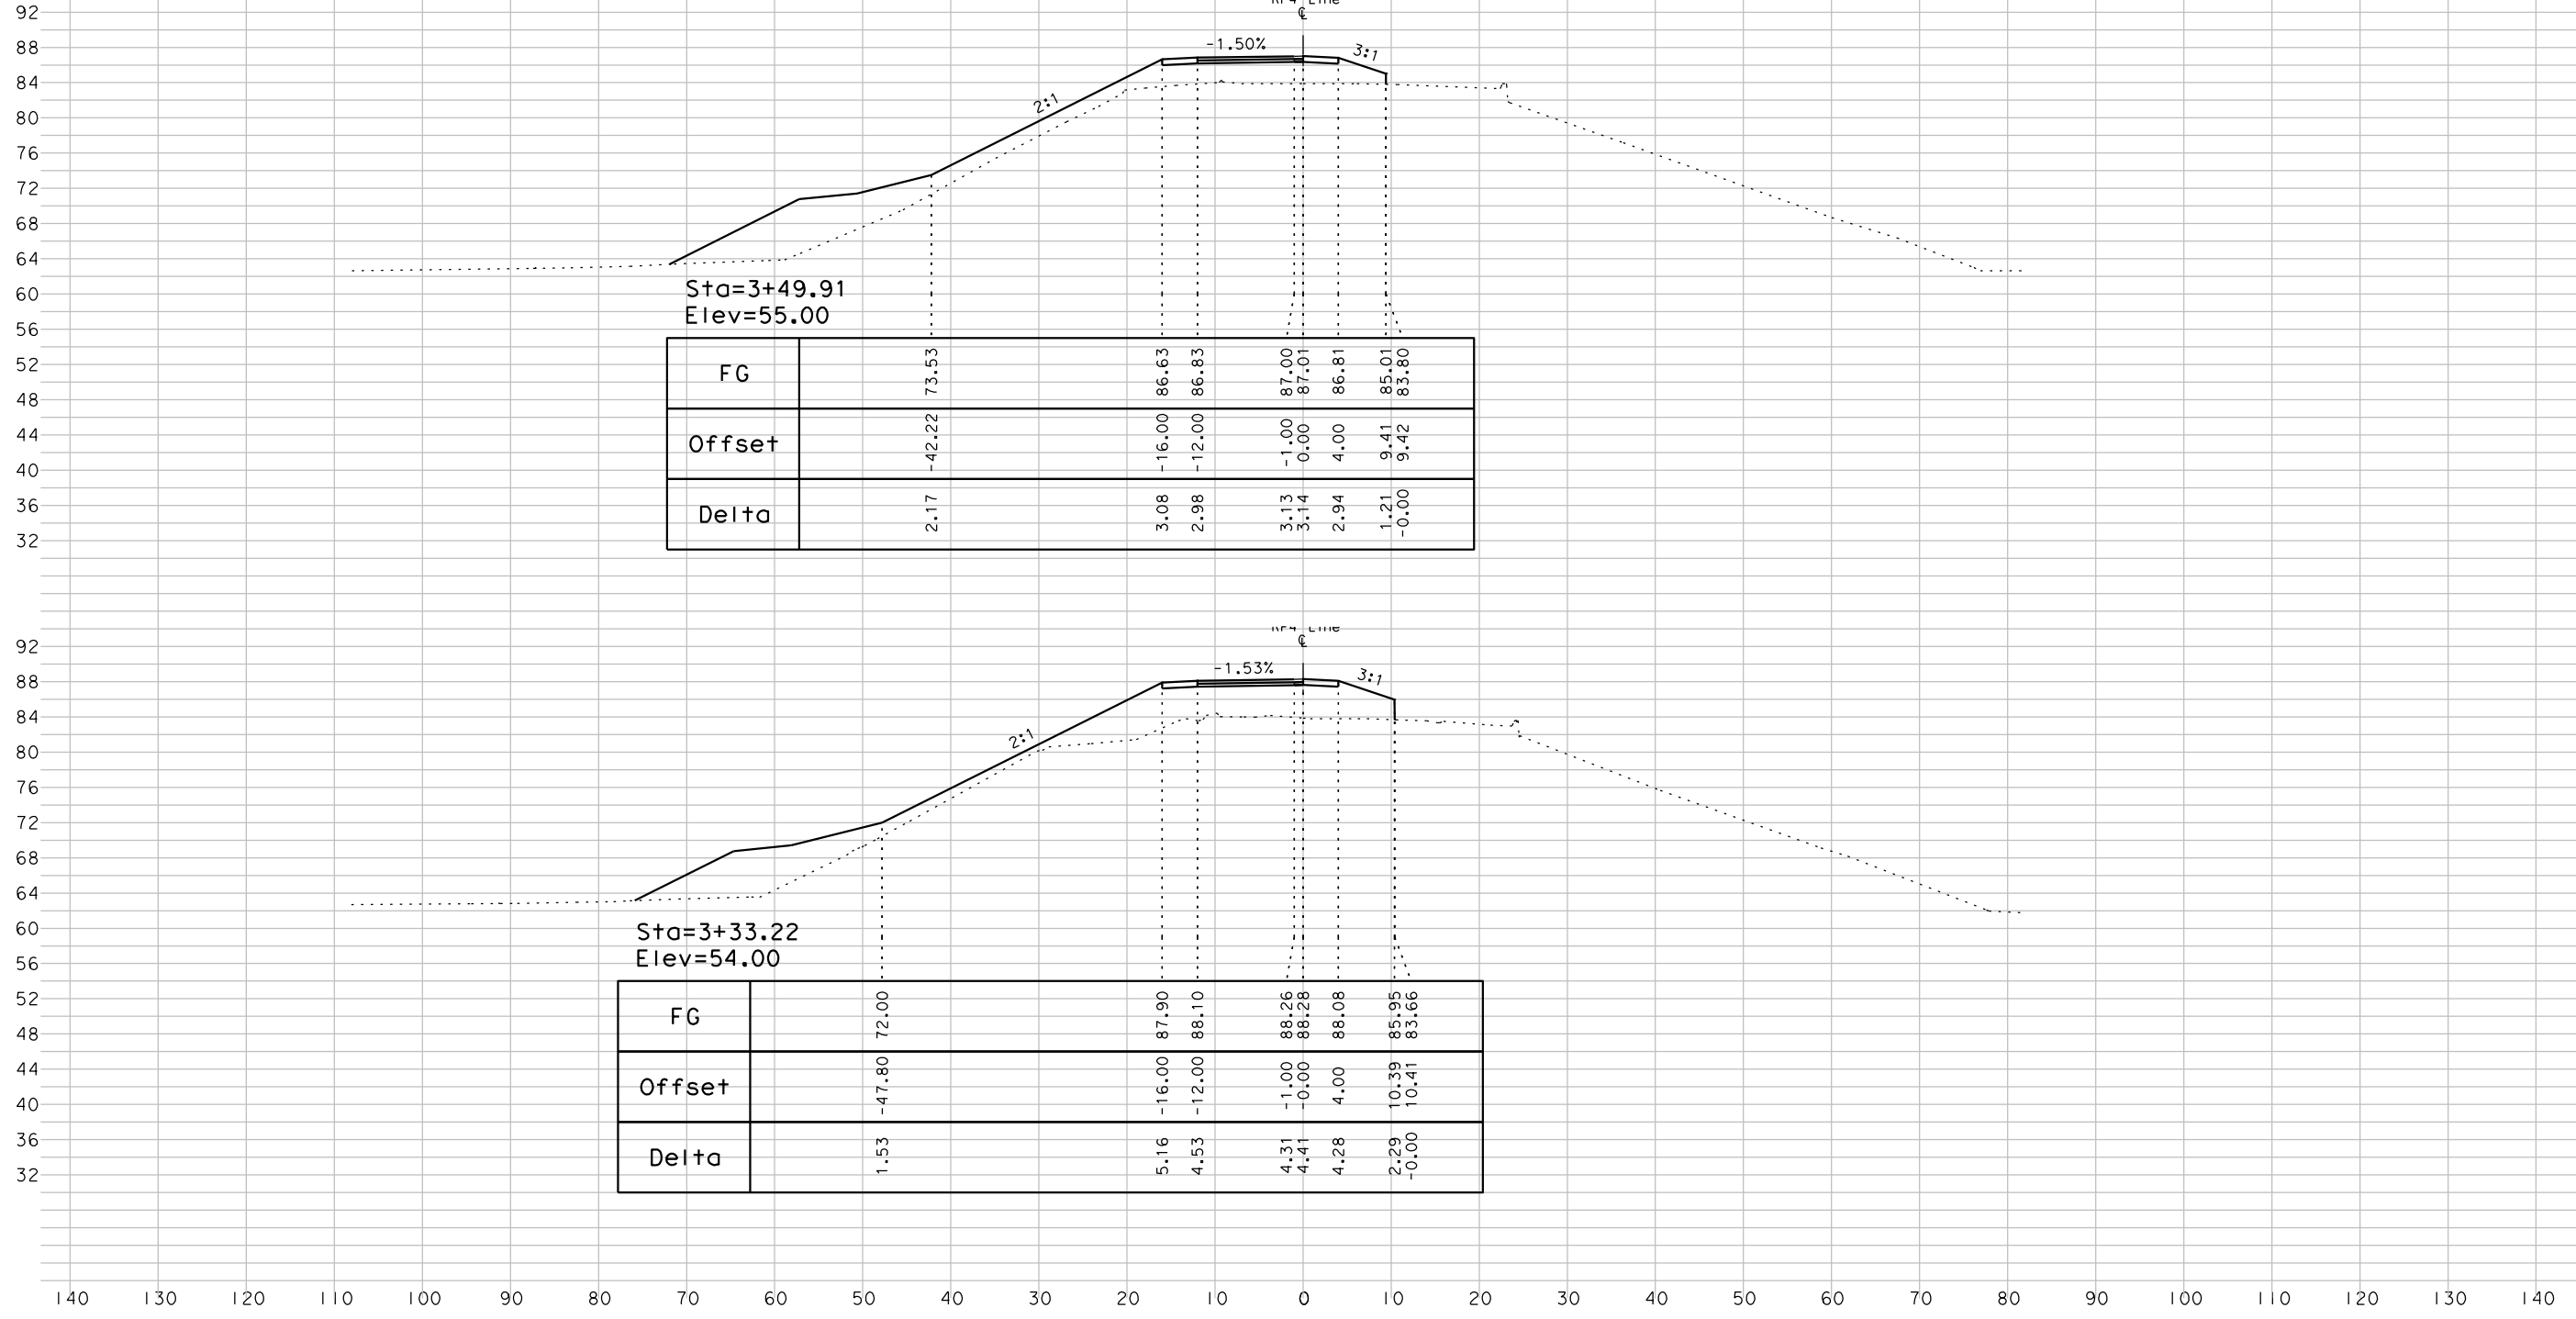


Sta=3+49.91  
Elev=55.00


FG		73.53		86.63		87.00		86.81		85.01		83.80						
Offset		-42.22		-16.00		-12.00		-1.00		0.00		4.00		9.41		9.42		83.80
Delta		2.17		3.08		2.98		3.13		3.14		2.94		1.21		-0.00		

Sta=3+33.22  
Elev=54.00

FG		72.00		87.90		88.26		88.08		85.95		83.66						
Offset		-47.80		-16.00		-12.00		-1.00		0.00		4.00		10.39		10.41		83.66
Delta		1.53		5.16		4.53		4.31		4.41		4.28		2.29		-0.10		

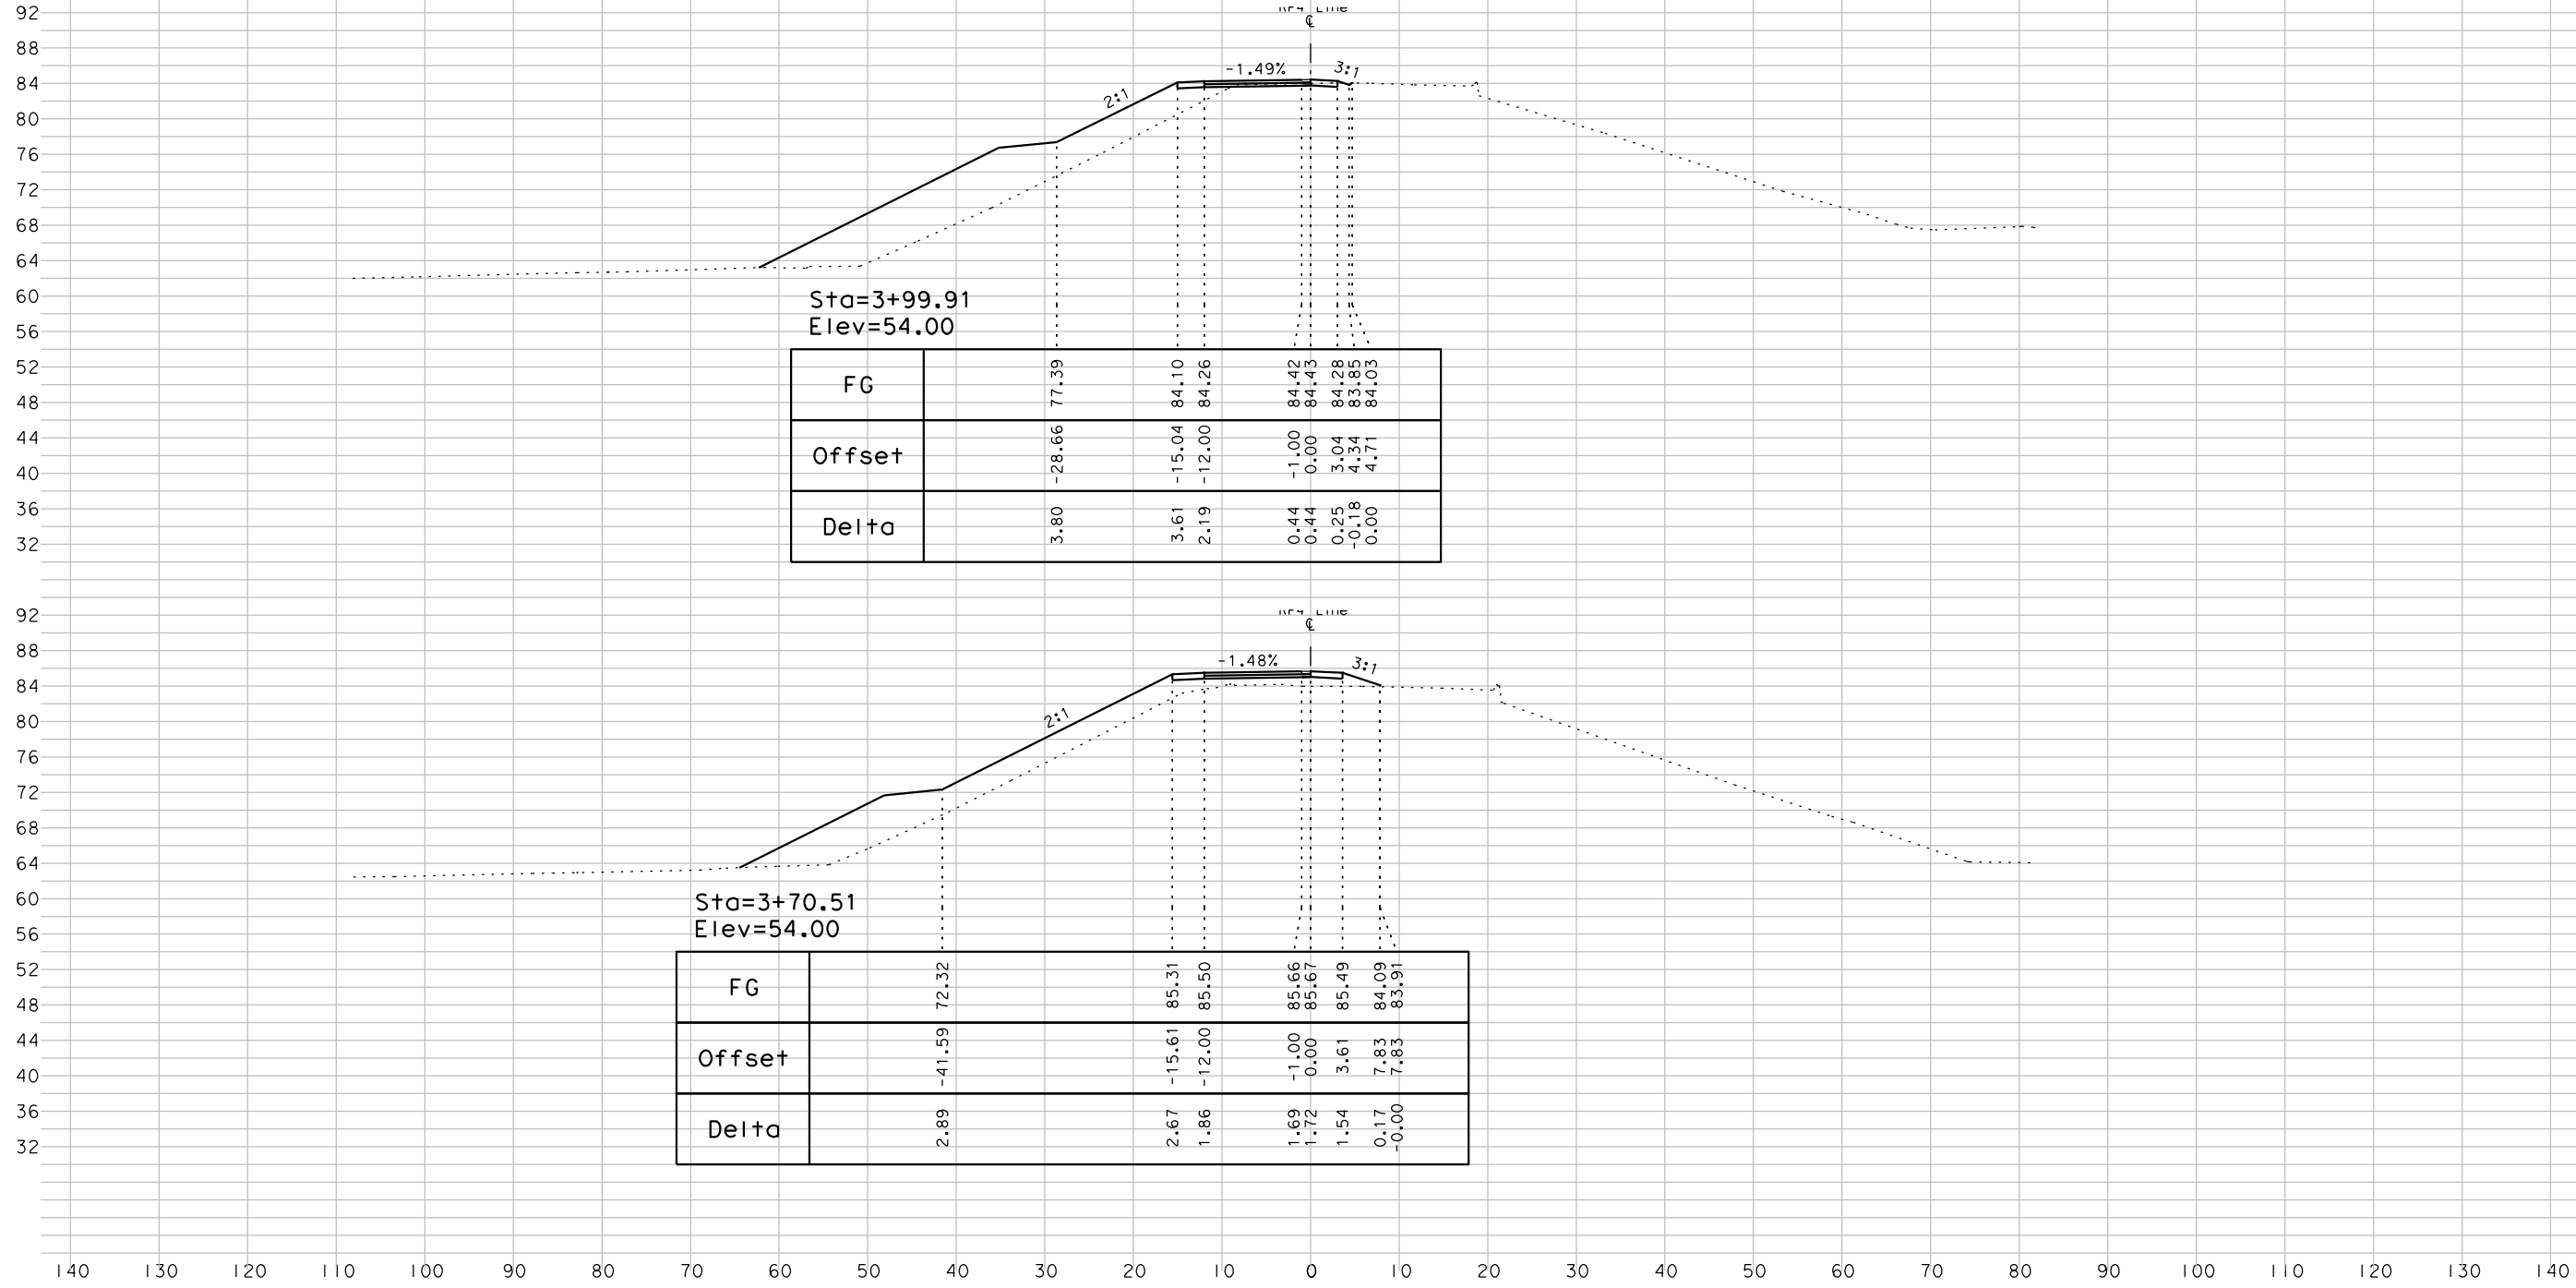


92  
88  
84  
80  
76  
72  
68  
64  
60  
56  
52  
48  
44  
40  
36  
32  
92  
88  
84  
80  
76  
72  
68  
64  
60  
56  
52  
48  
44  
40  
36  
32

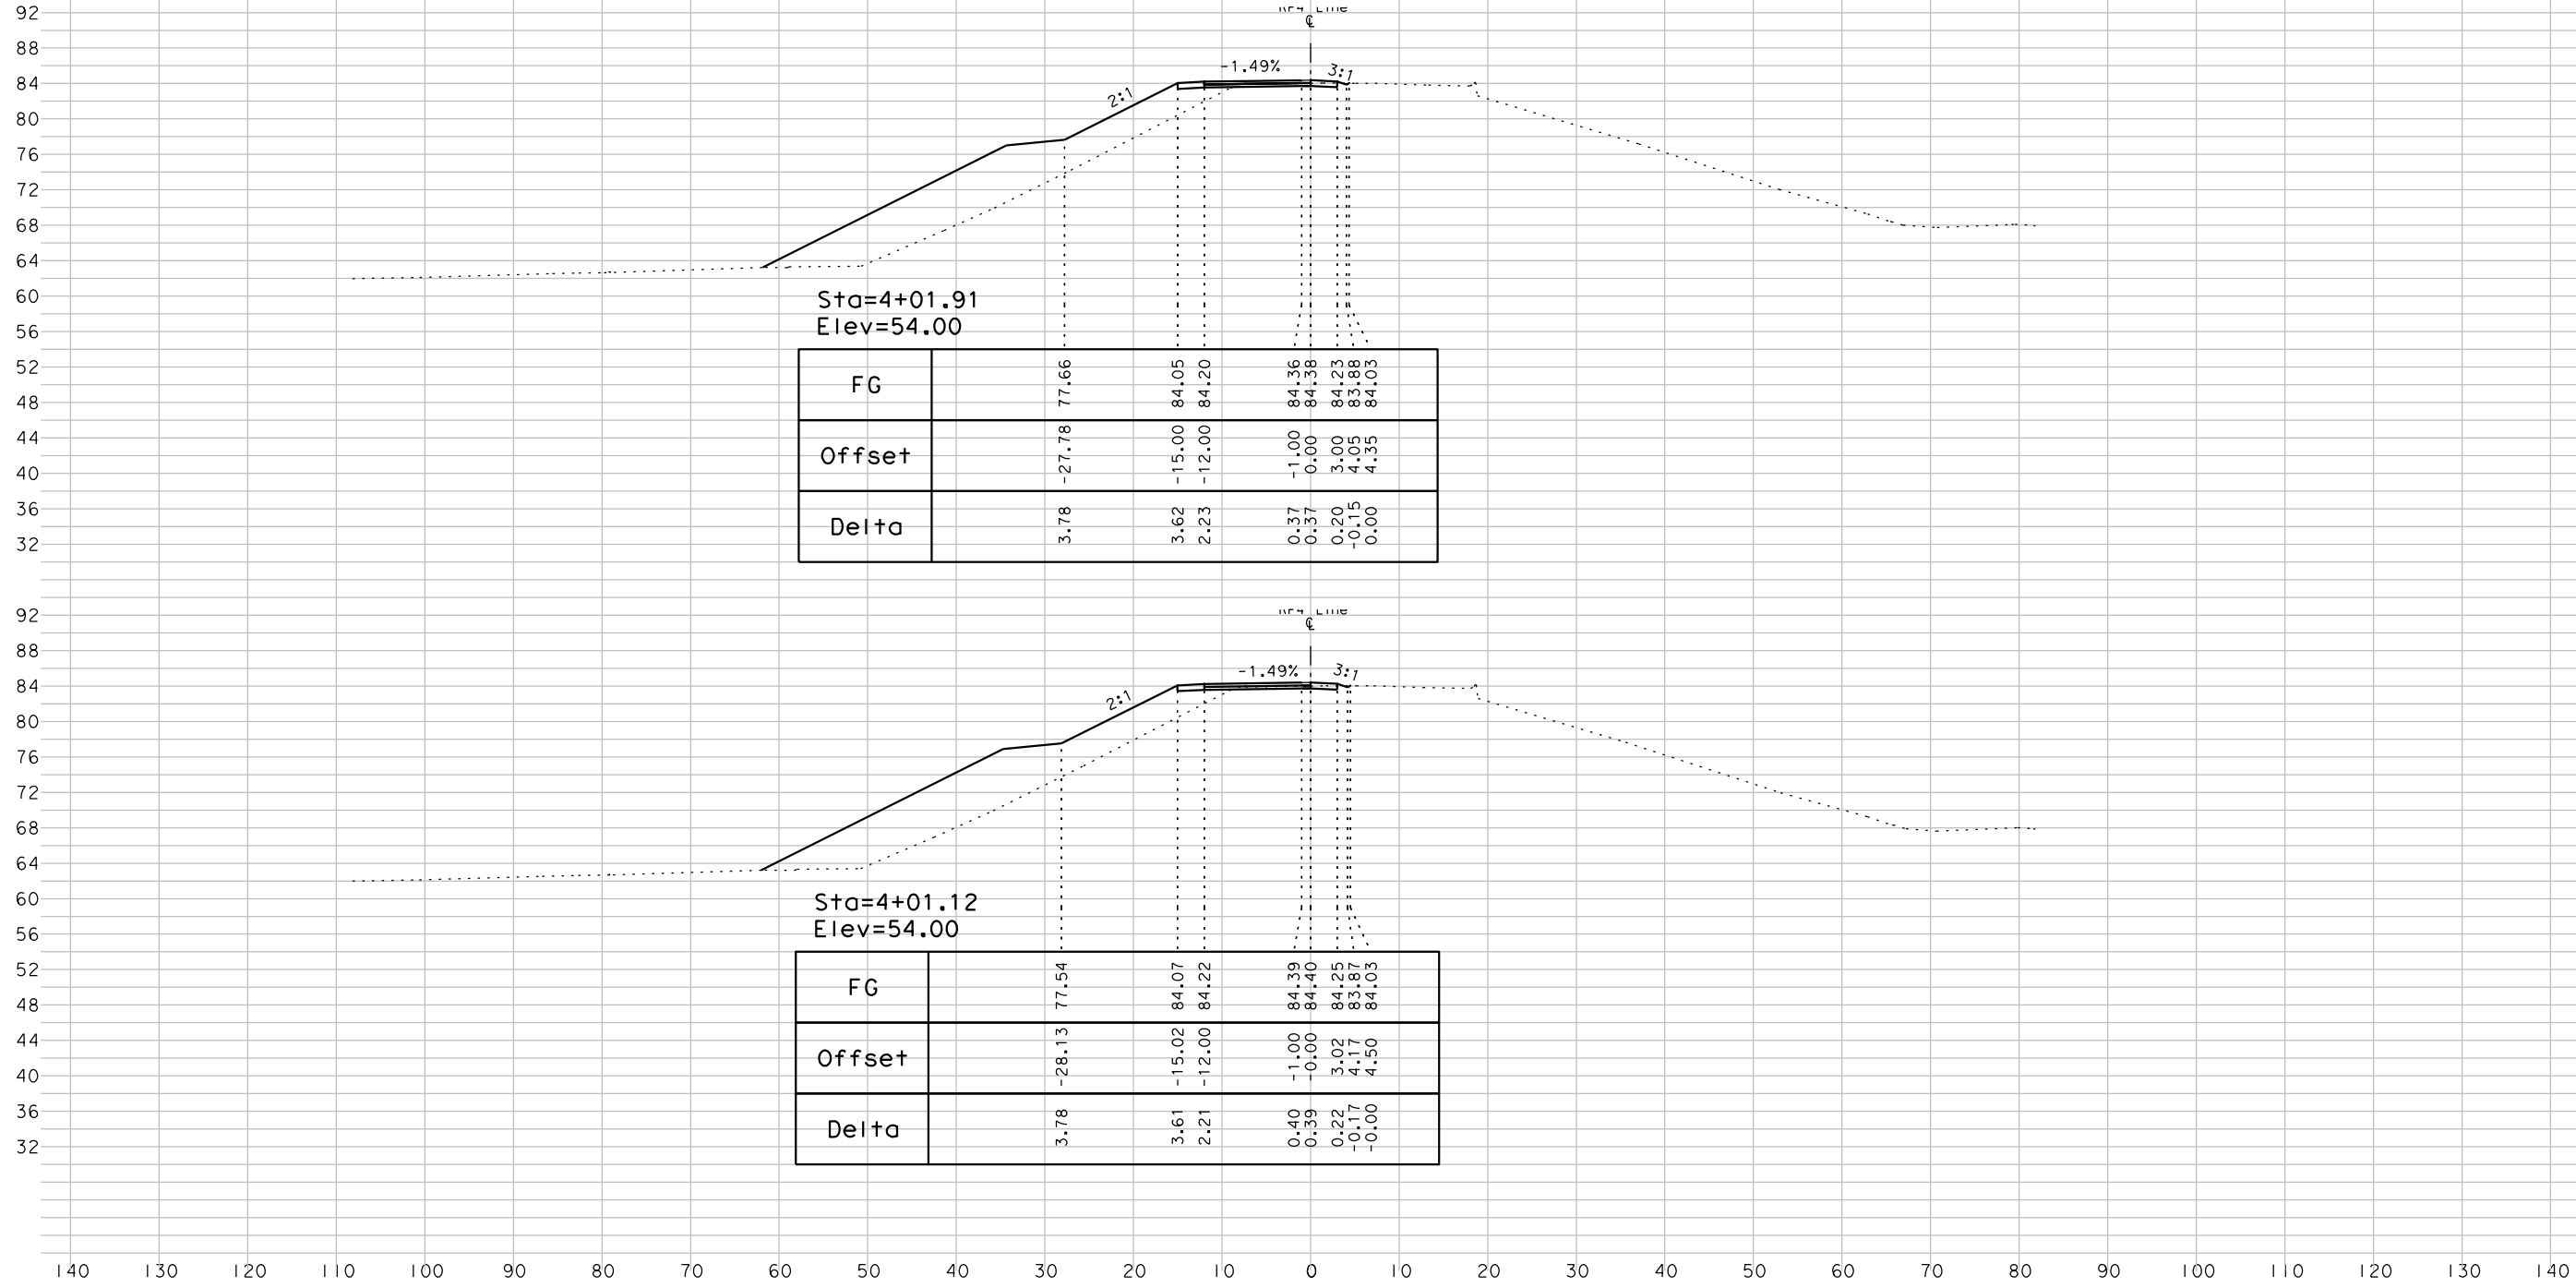


92  
88  
84  
80  
76  
72  
68  
64  
60  
56  
52  
48  
44  
40  
36  
32

042617\_A.II

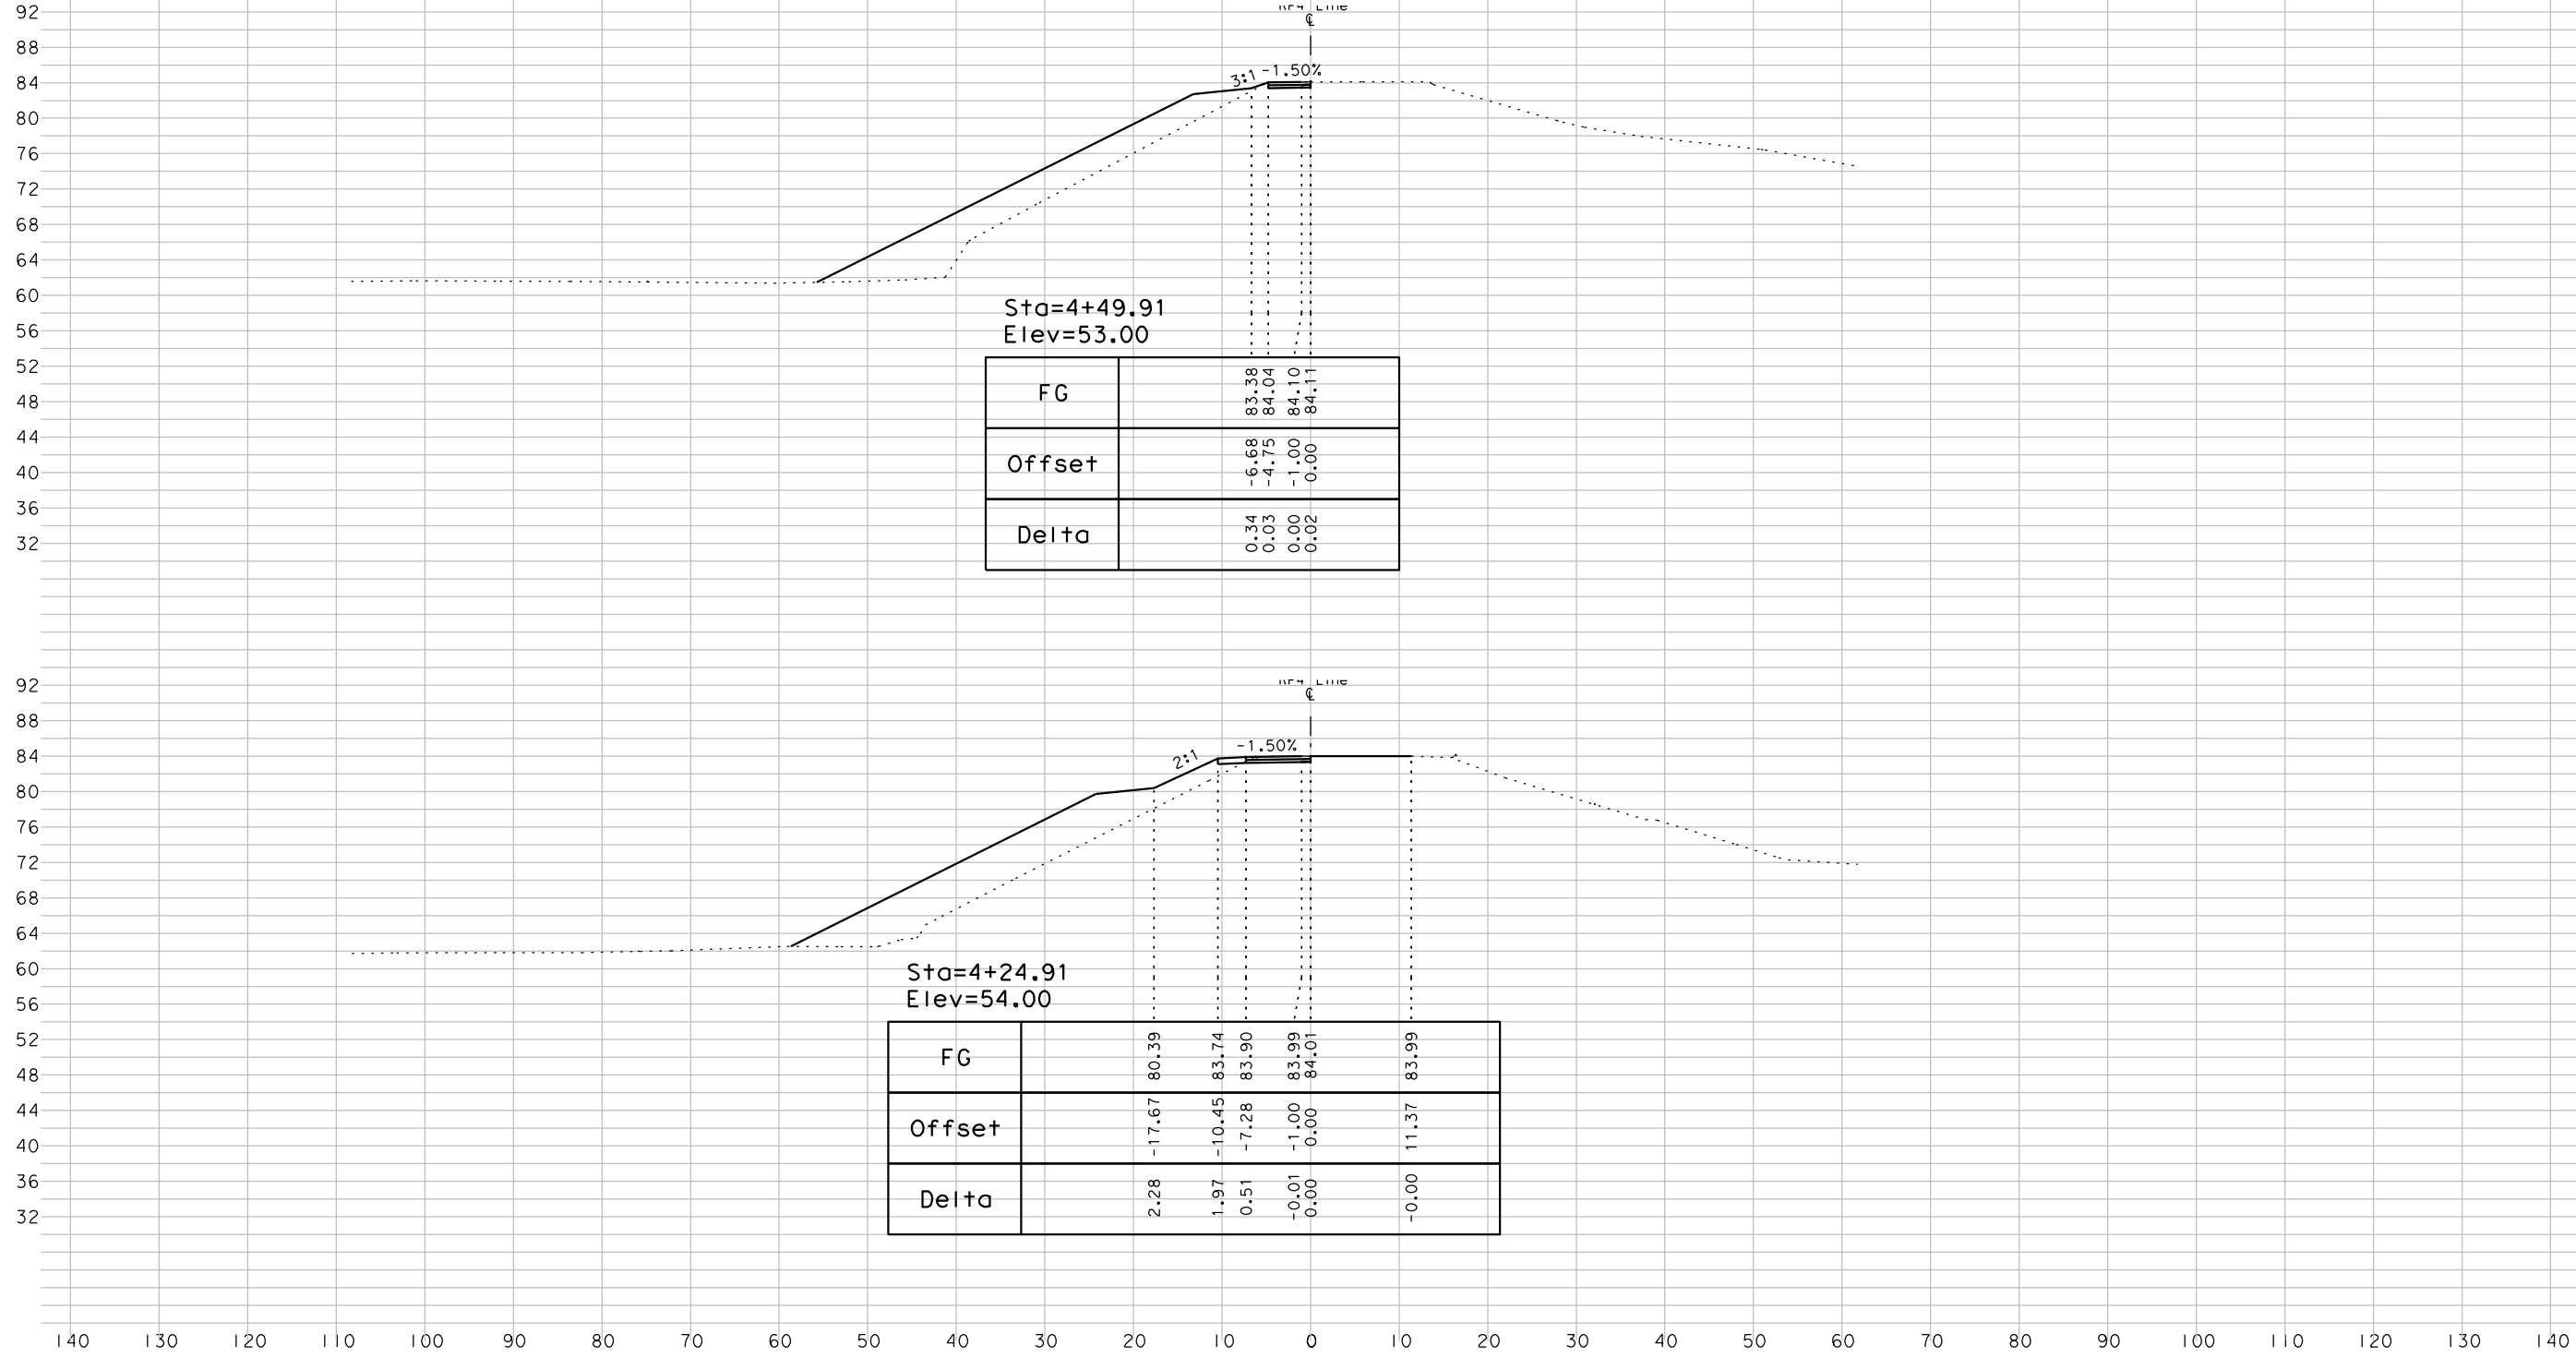

92 88 84 80 76 72 68 64 60 56 52 48 44 40 36 32

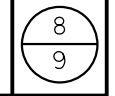

'RP4' Line - 'Ramp #4'

CROSS SECTIONS


File Name: 1858\_RP4\_X5\_Sheet.dgn

PROJECT: 5th St. Bridge Replacement Project  
City of Yuba City

DATE: 04/26/17  
BY: A.J.L.  
JOB NO.: 1858  
SCALE: 1"=10' HORZ  
1"=10' VERT



04/26/17 A.II

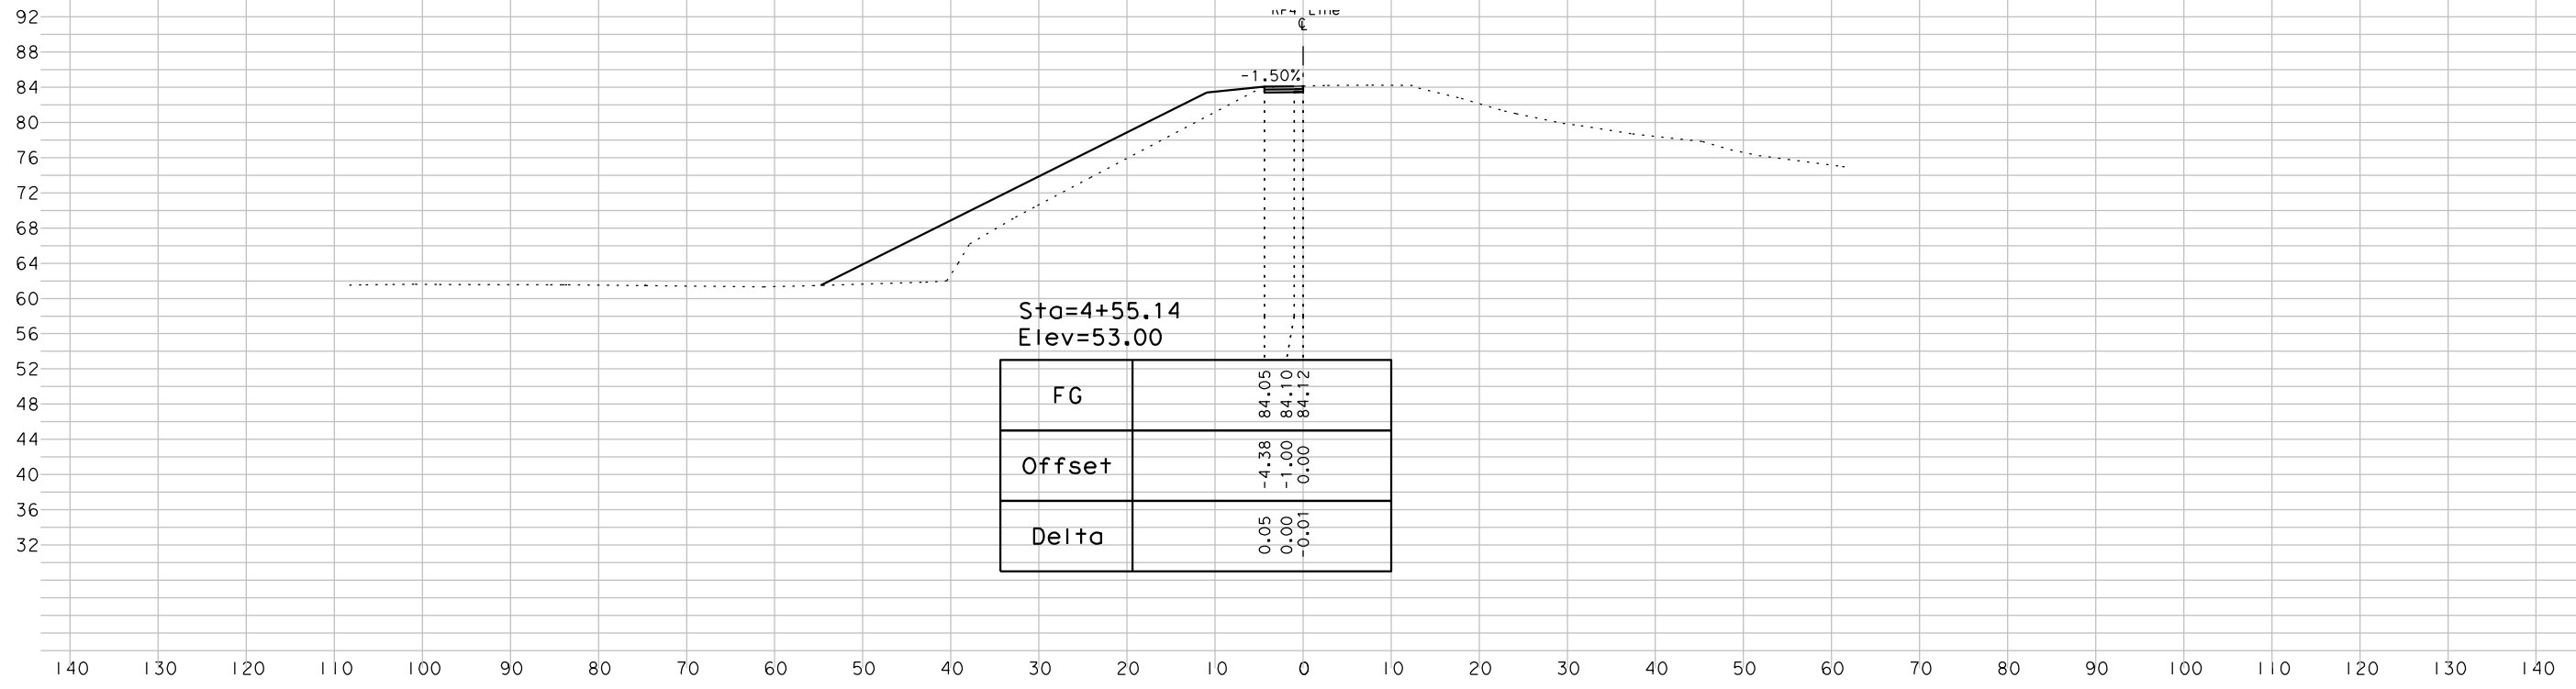

92  
88  
84  
80  
76  
72  
68  
64  
60  
56  
52  
48  
44  
40  
36  
32



'RP4' Line - 'Ramp #4'

CROSS SECTIONS

File Name: 1858\_RP4\_X5\_Sheet.dgn

PROJECT: 5th St. Bridge Replacement Project  
City of Yuba City

DATE:	04/26/17	BY:	A.JL
JOB NO.:	1858	SCALE:	1"=10' HORZ 1"=10' VERT