





**Pacific West Architecture**  
430 E. STATE STREET, SUITE 100  
EAGLE, IDAHO 83616  
(208) 461-0022  
fax (208) 461-3267  
ALASKA - ARIZONA - CALIFORNIA - COLORADO - HAWAII - IDAHO - LOUISIANA - MONTANA - NEW MEXICO - NEVADA - NORTH DAKOTA - OREGON - SOUTH DAKOTA - U.S.V.I. - UTAH - WASHINGTON - WYOMING


PROJECT  
**NEW HAVEN COURT**  
448 GARDEN HIGHWAY  
YUBA CITY, CA

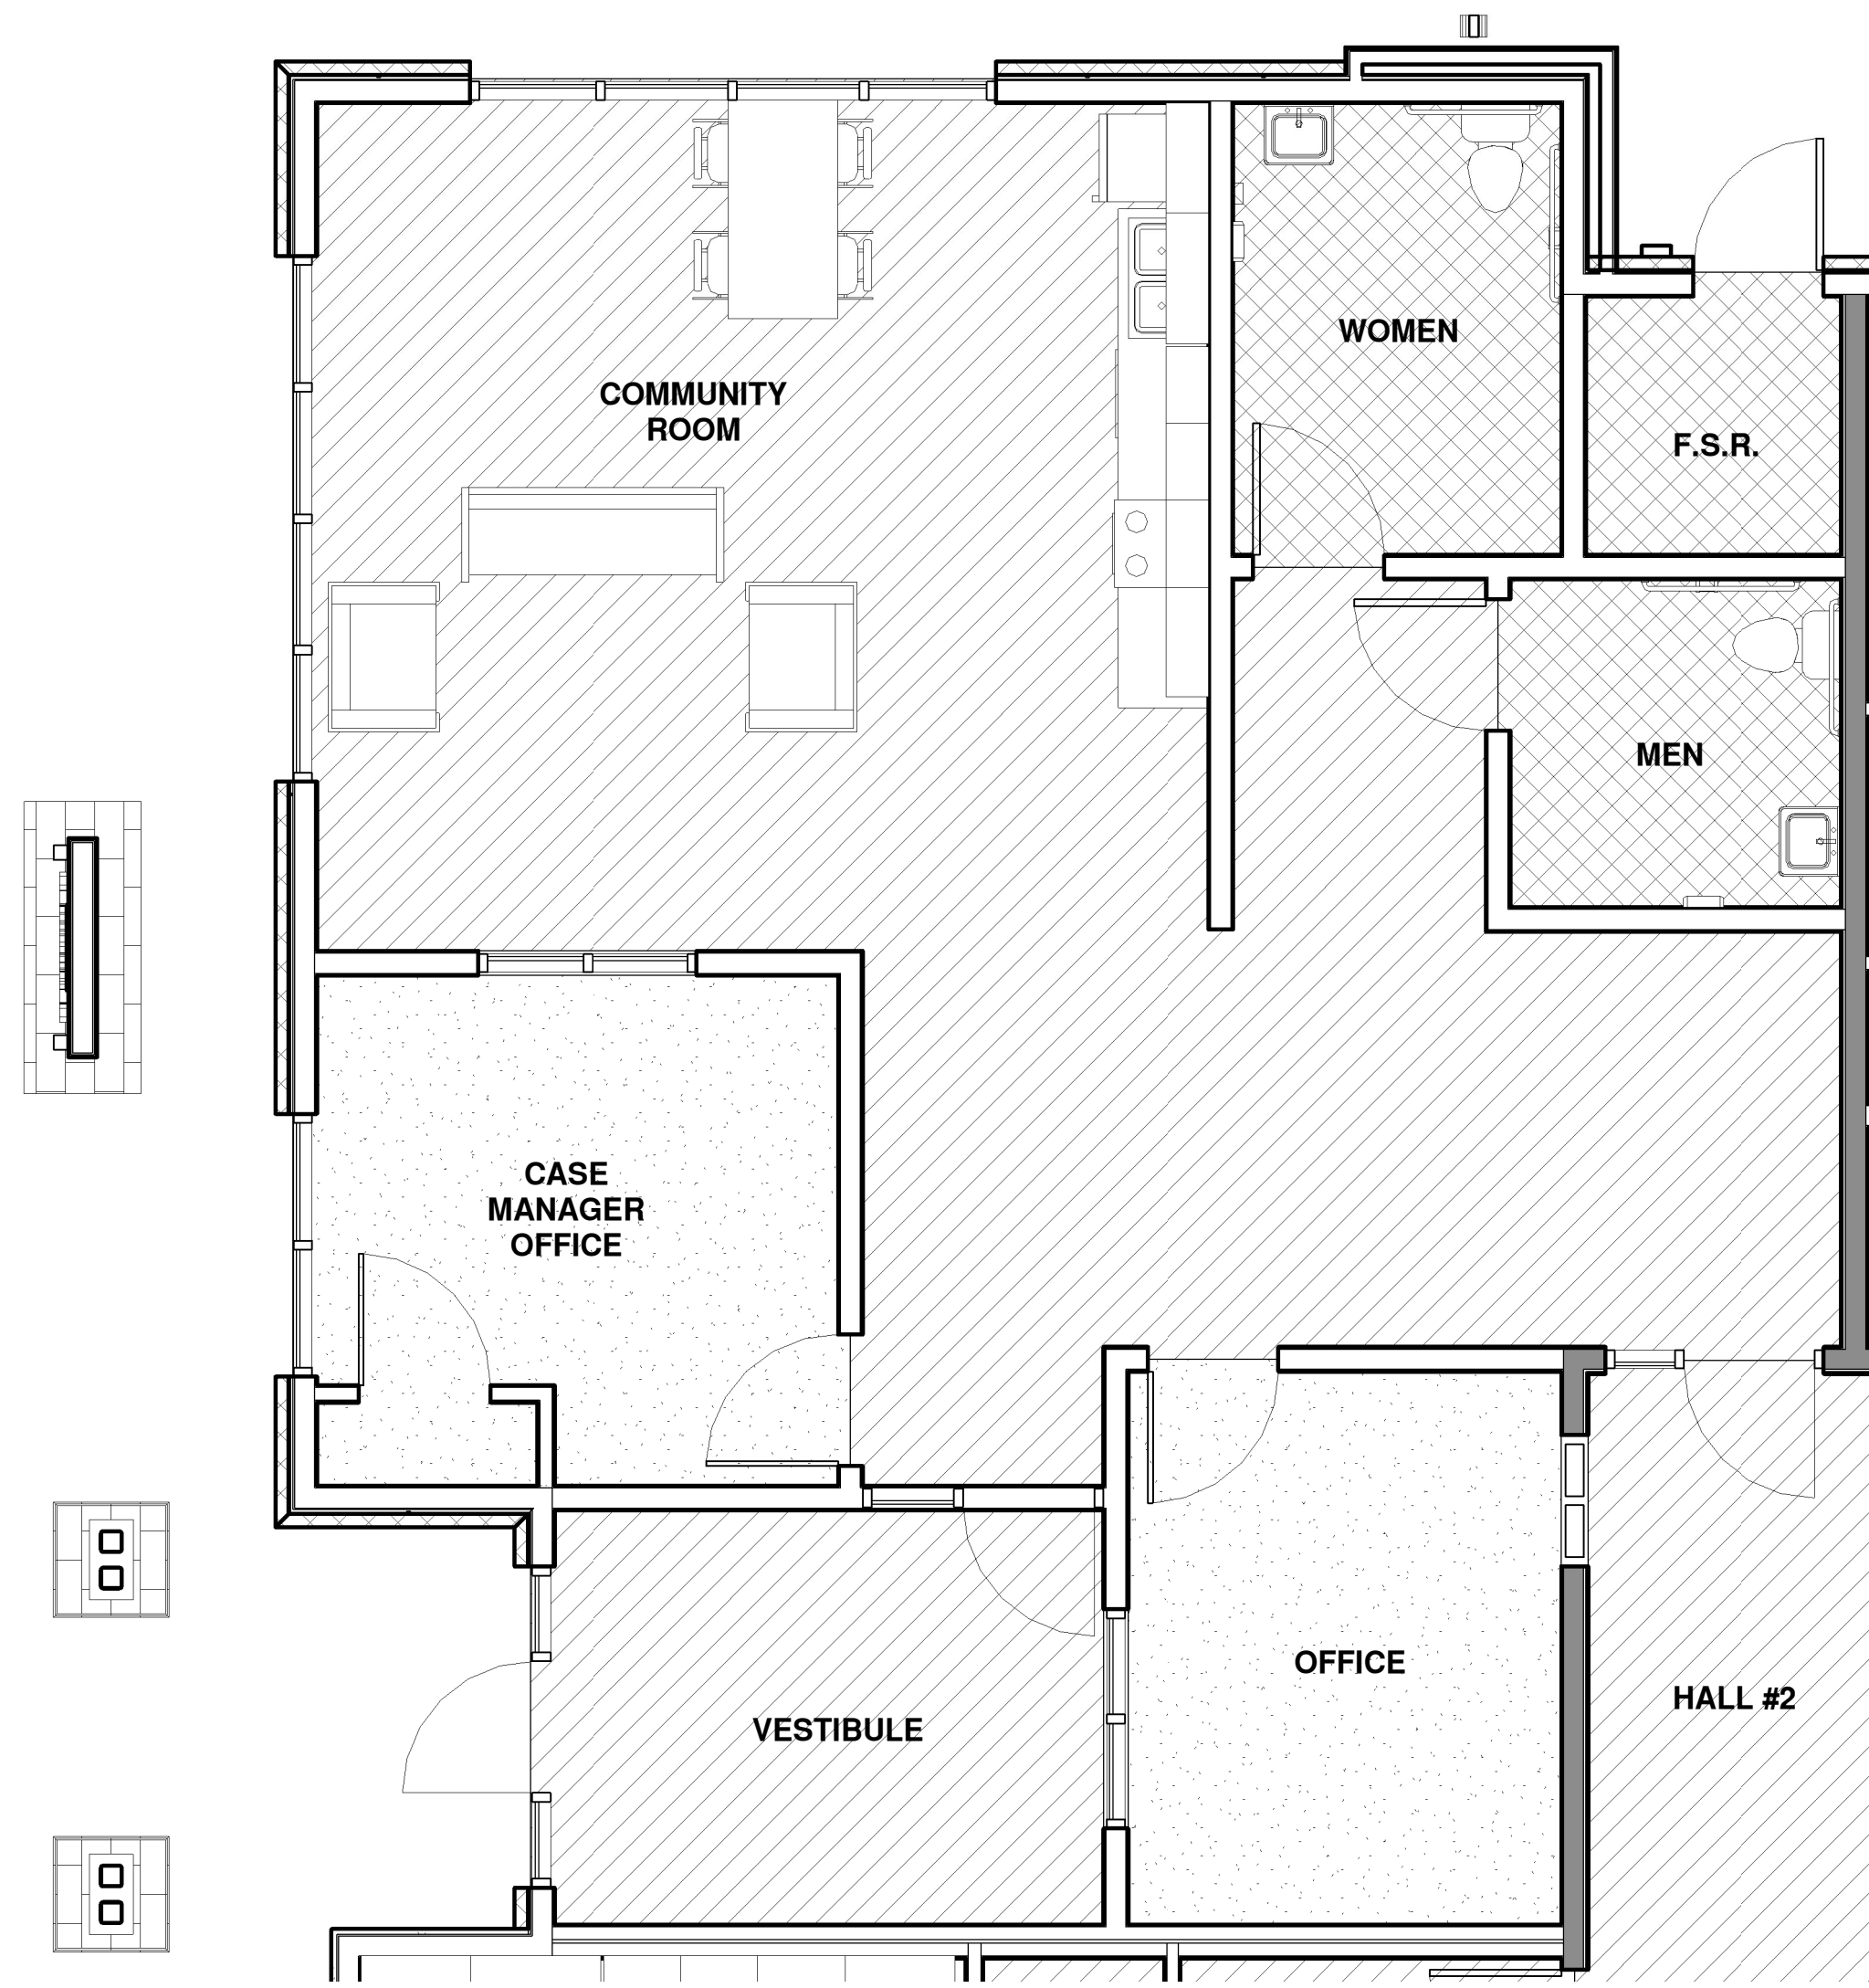


① COMMUNITY CENTER PLAN  
1/4" = 1'-0"

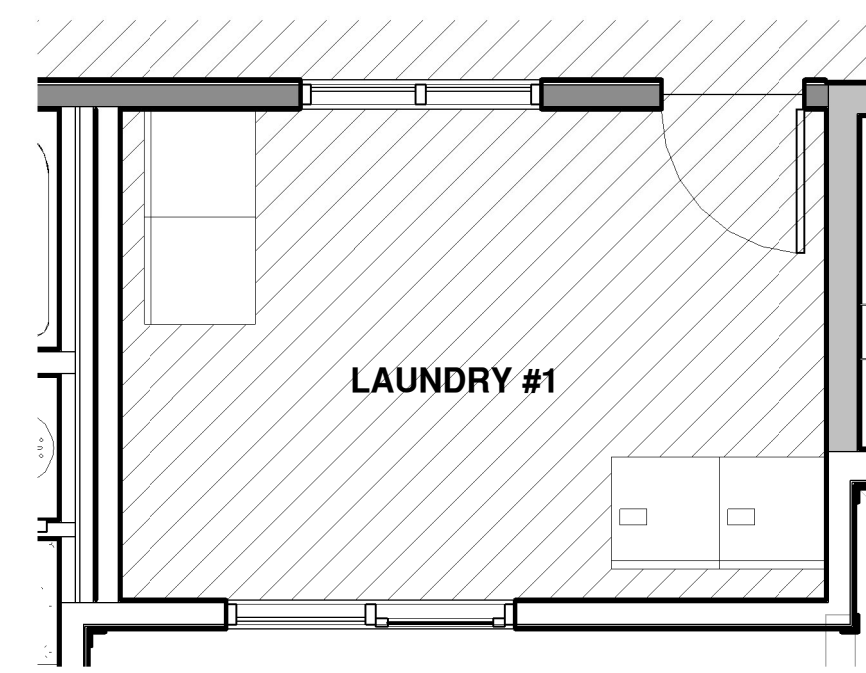


② LAUNDRY - 2ND FLOOR  
1/4" = 1'-0"

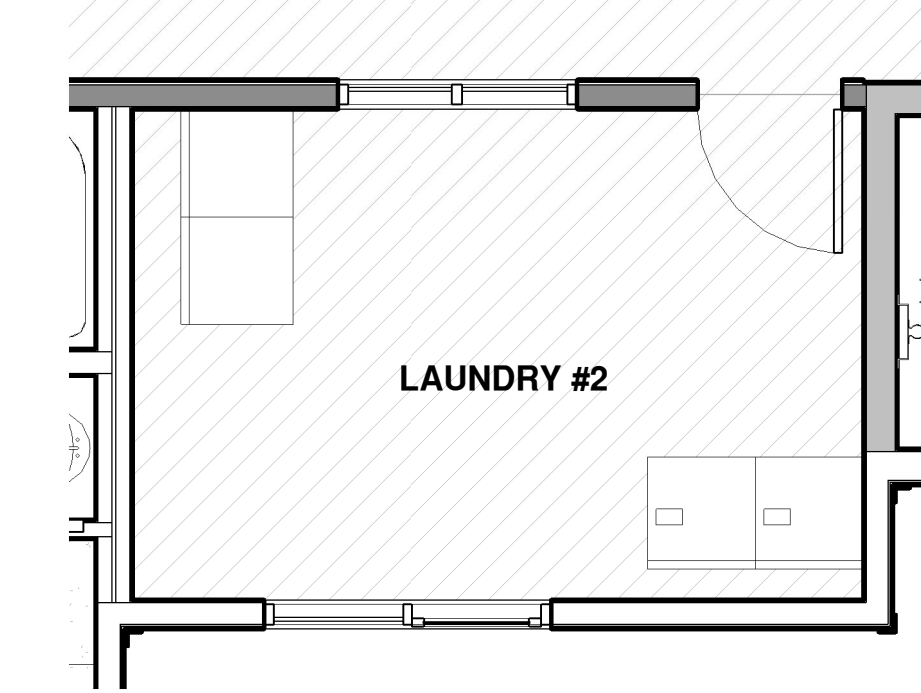

③ LAUNDRY - 3RD FLOOR  
1/4" = 1'-0"

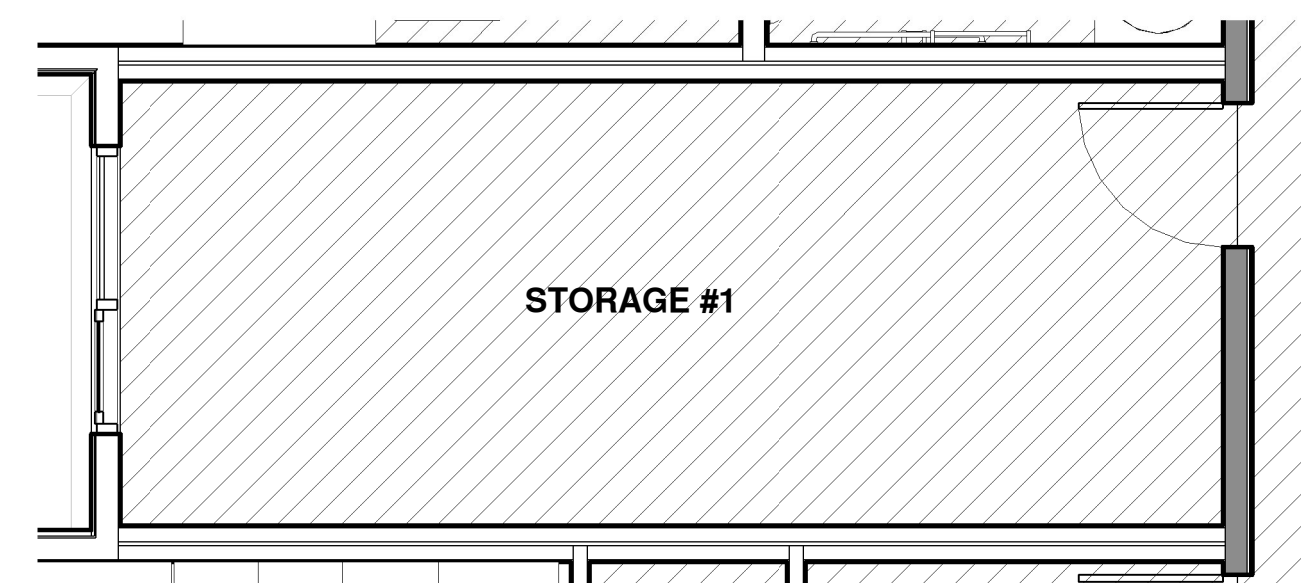

④ STORAGE #1 - 2ND FLOOR  
1/4" = 1'-0"

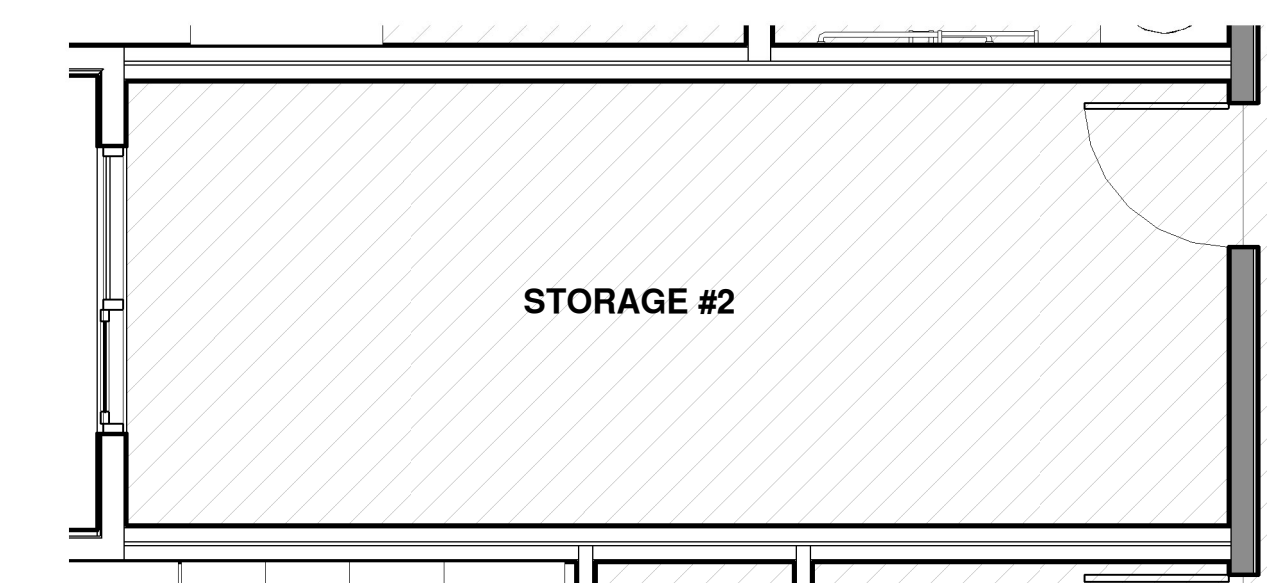

⑤ STORAGE #2 - 3RD FLOOR  
1/4" = 1'-0"