


68
64
60
56
52
48
44
40
36
32
28
24
20
16

042617_A.II

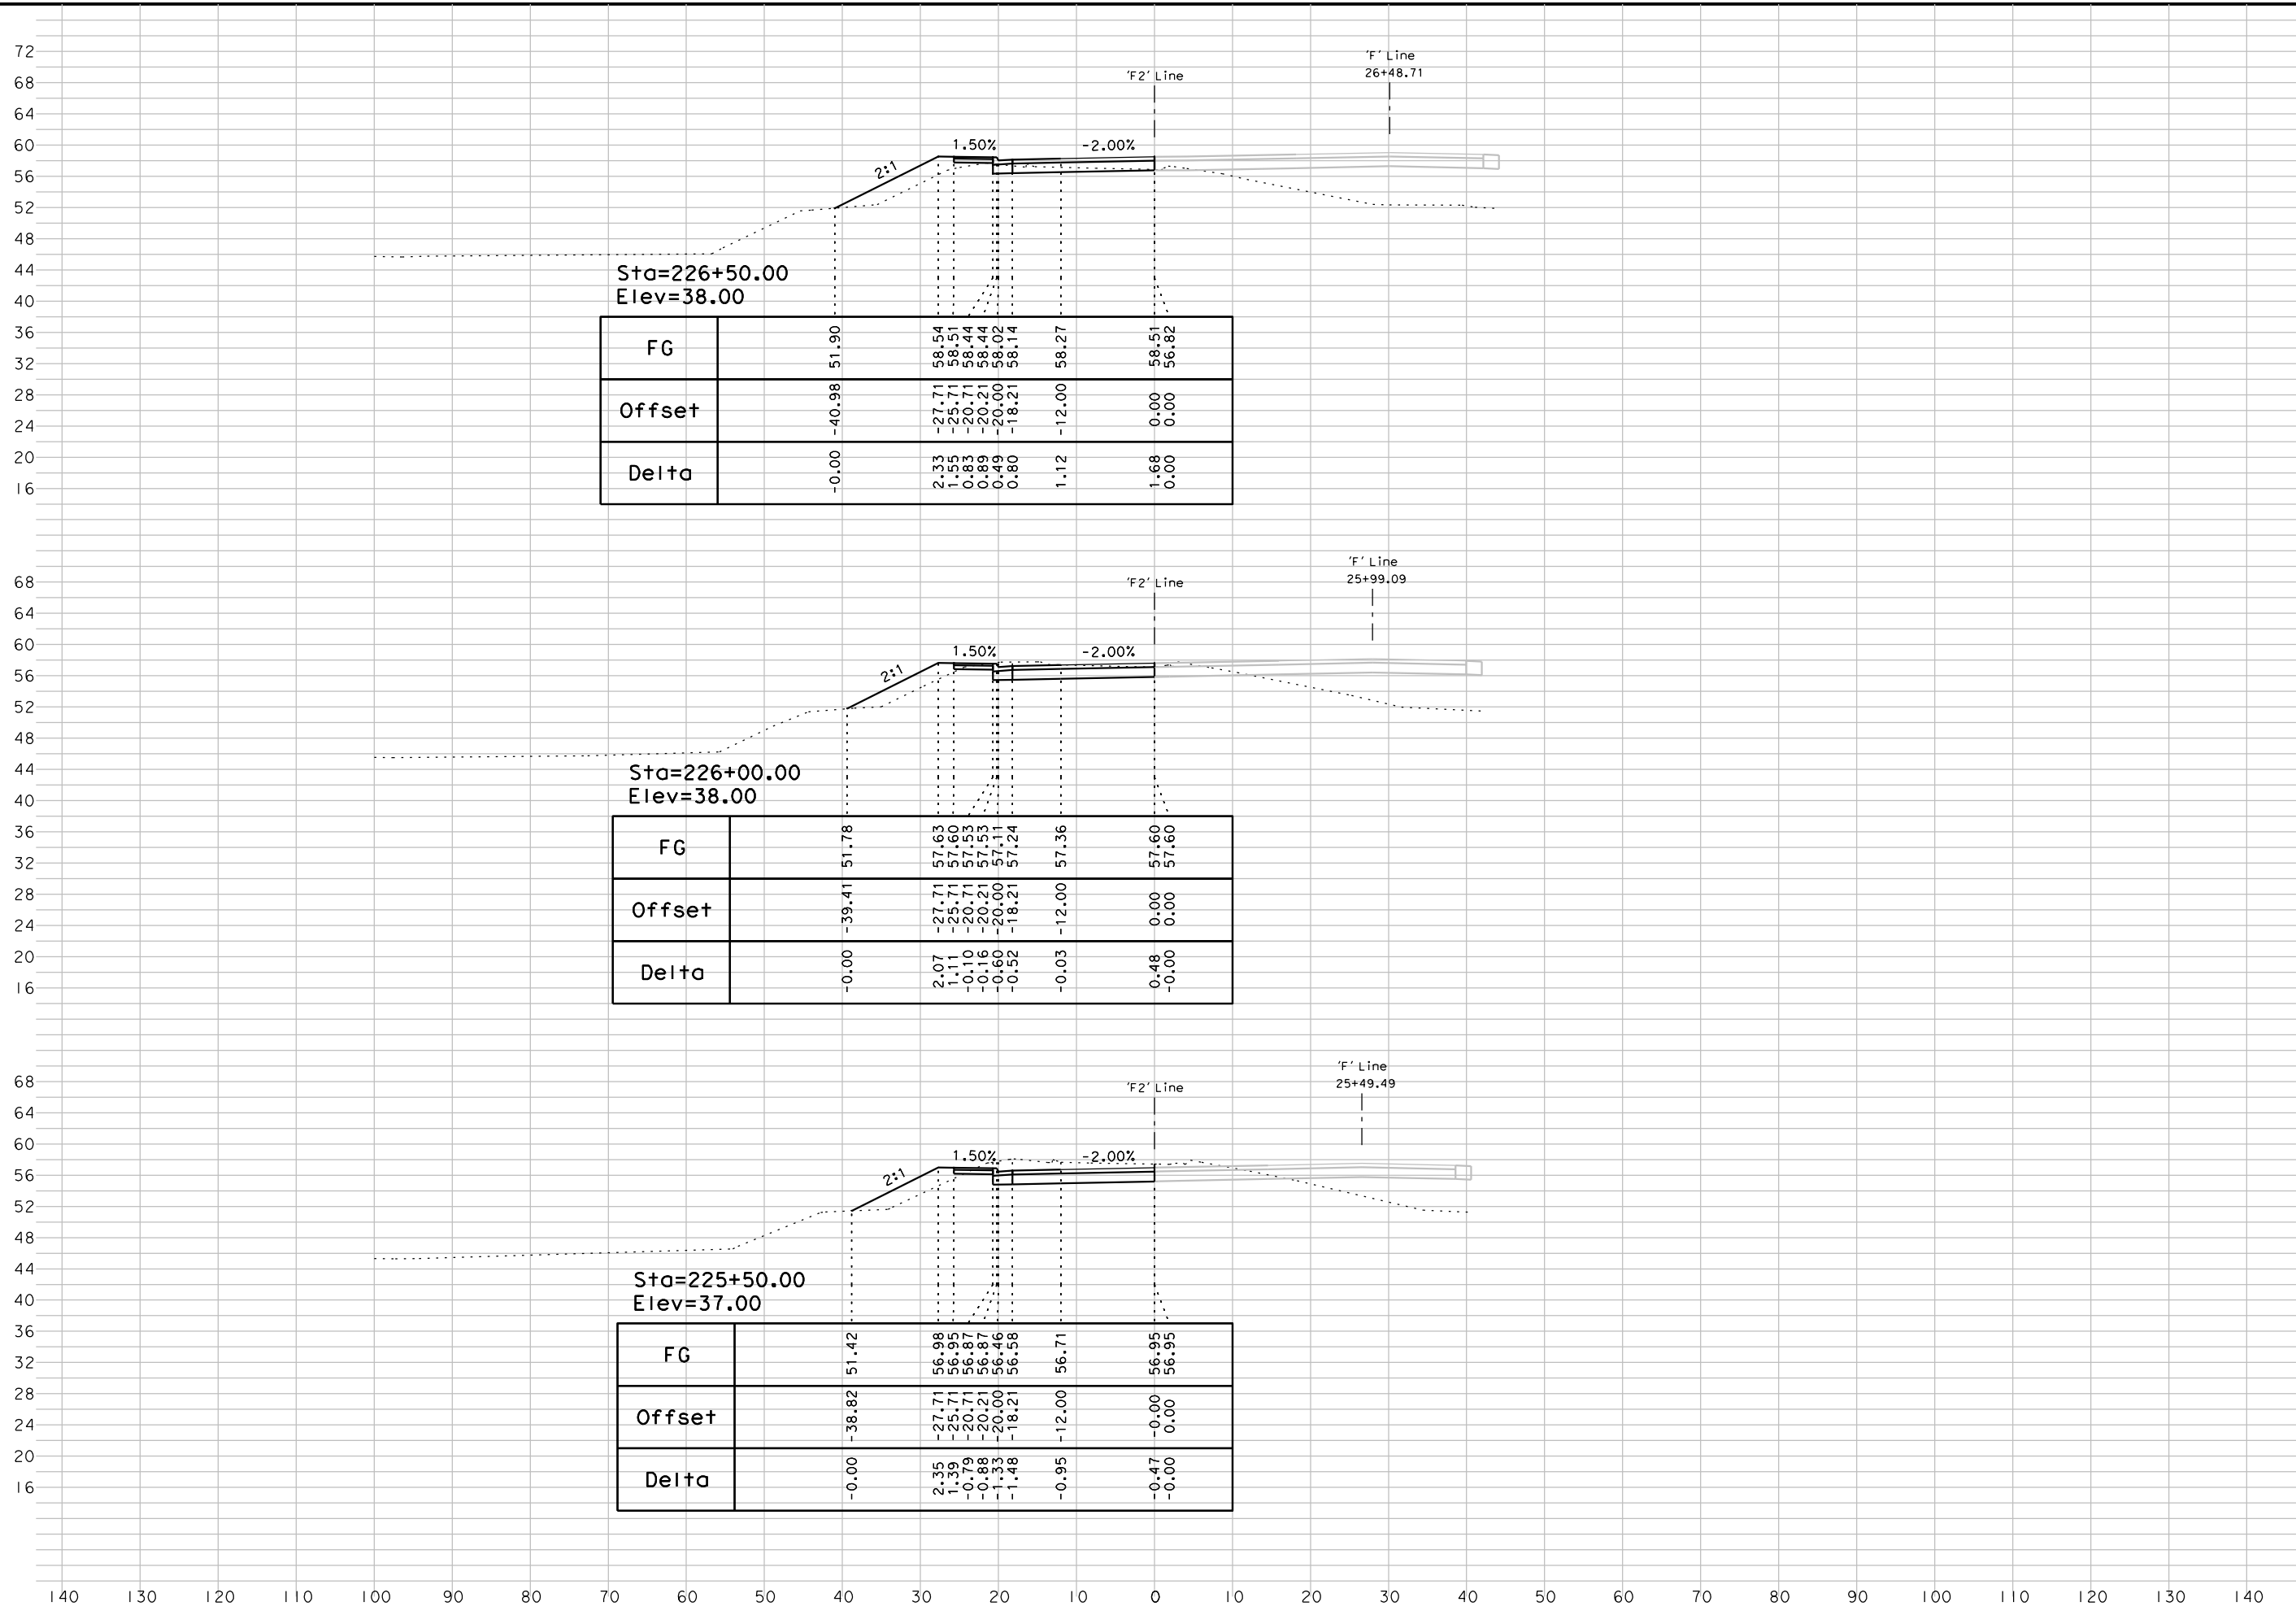

Sta=226+50.00
Elev=38.00

FG		51.90	58.54	58.51	58.44	58.02	58.14	58.27	58.51	58.82
Offset		-40.98	-27.71	-25.71	-20.71	-20.21	-20.00	-18.21	-12.00	0.00
Delta		-0.00	2.33	1.55	0.83	0.89	0.49	0.80	1.12	1.68


Sta=226+00.00
Elev=38.00

FG		51.78	57.63	57.60	57.53	57.11	57.24	57.36	57.60	57.60
Offset		-39.41	-27.71	-25.71	-20.71	-20.21	-20.00	-18.21	-12.00	0.00
Delta		-0.00	2.07	1.11	-0.10	-0.16	-0.60	-0.52	-0.03	0.48


Sta=225+50.00
Elev=37.00

FG		51.42	56.98	56.95	56.87	56.46	56.58	56.71	56.95	56.95
Offset		-38.82	-27.71	-25.71	-20.71	-20.21	-20.00	-18.21	-12.00	0.00
Delta		-0.00	2.35	1.39	-0.79	-0.88	-1.33	-1.48	-0.95	-0.47

DATE: 04/26/17	BY: A.JL	PROJECT: 5th St. Bridge Replacement Project City of Yuba City
	JOB NO.: 1858	
SCALE: 1"=10' HORZ 1"=10' VERT		CROSS SECTIONS File Name: 1858_F2_XS_Sheet.dgn
PROJECT: 5th St. Bridge Replacement Project City of Yuba City		
PROJECT: 5th St. Bridge Replacement Project City of Yuba City		'F2' Line - "WB-On"
PROJECT: 5th St. Bridge Replacement Project City of Yuba City		2 17

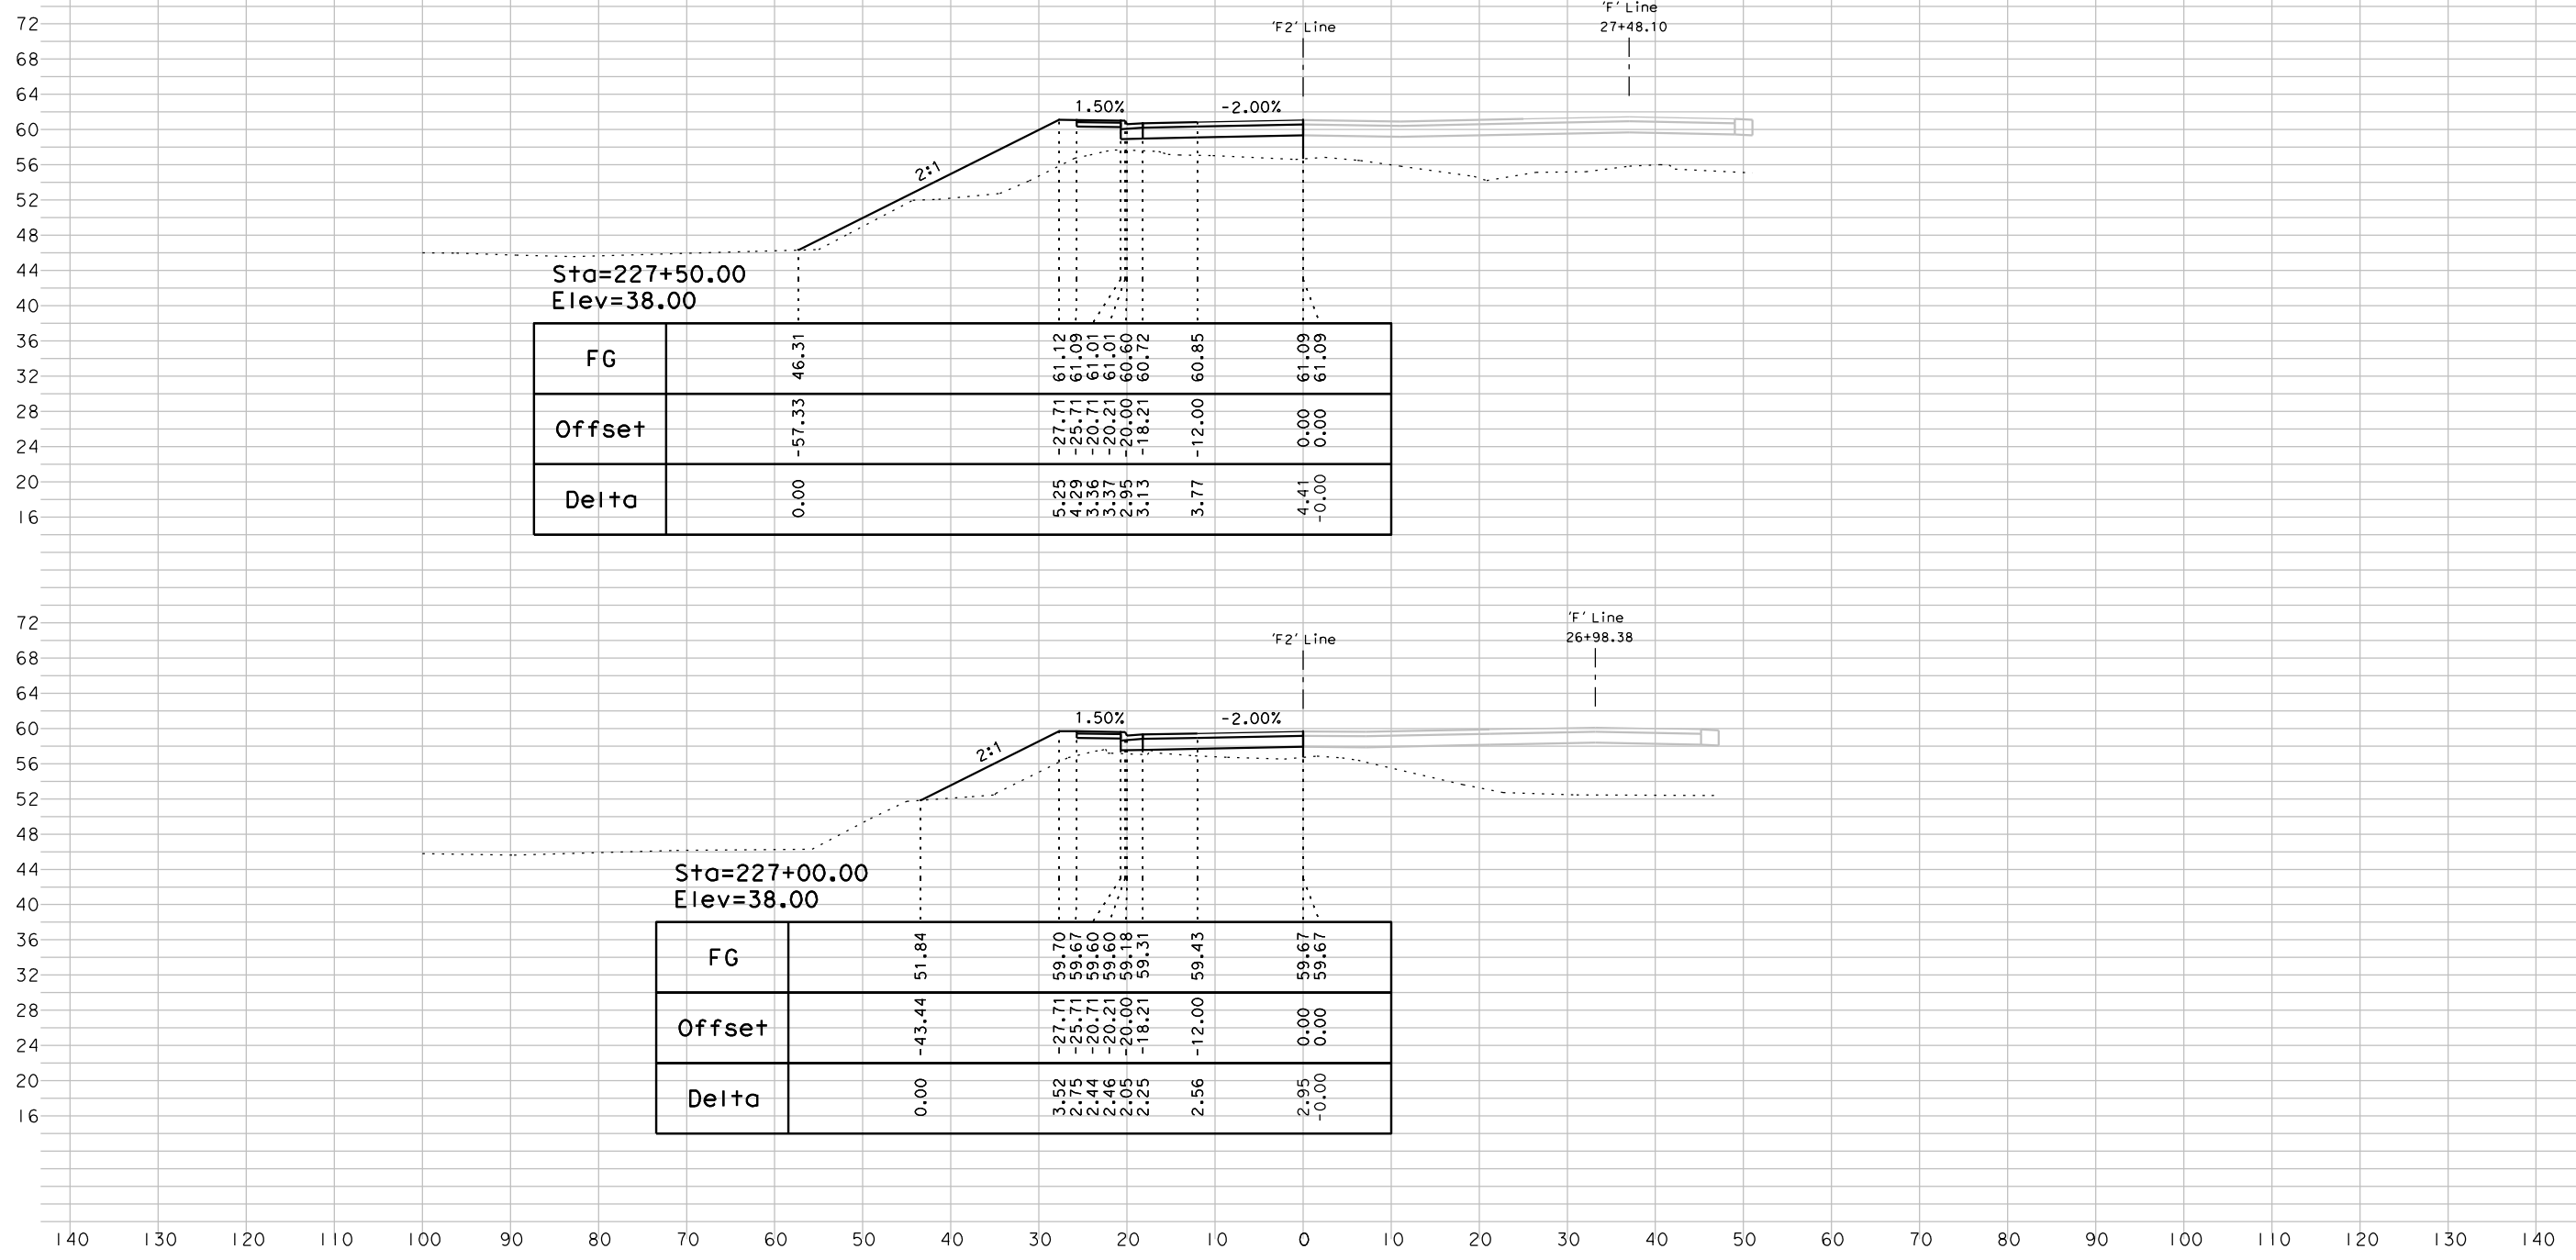

042617_A.U

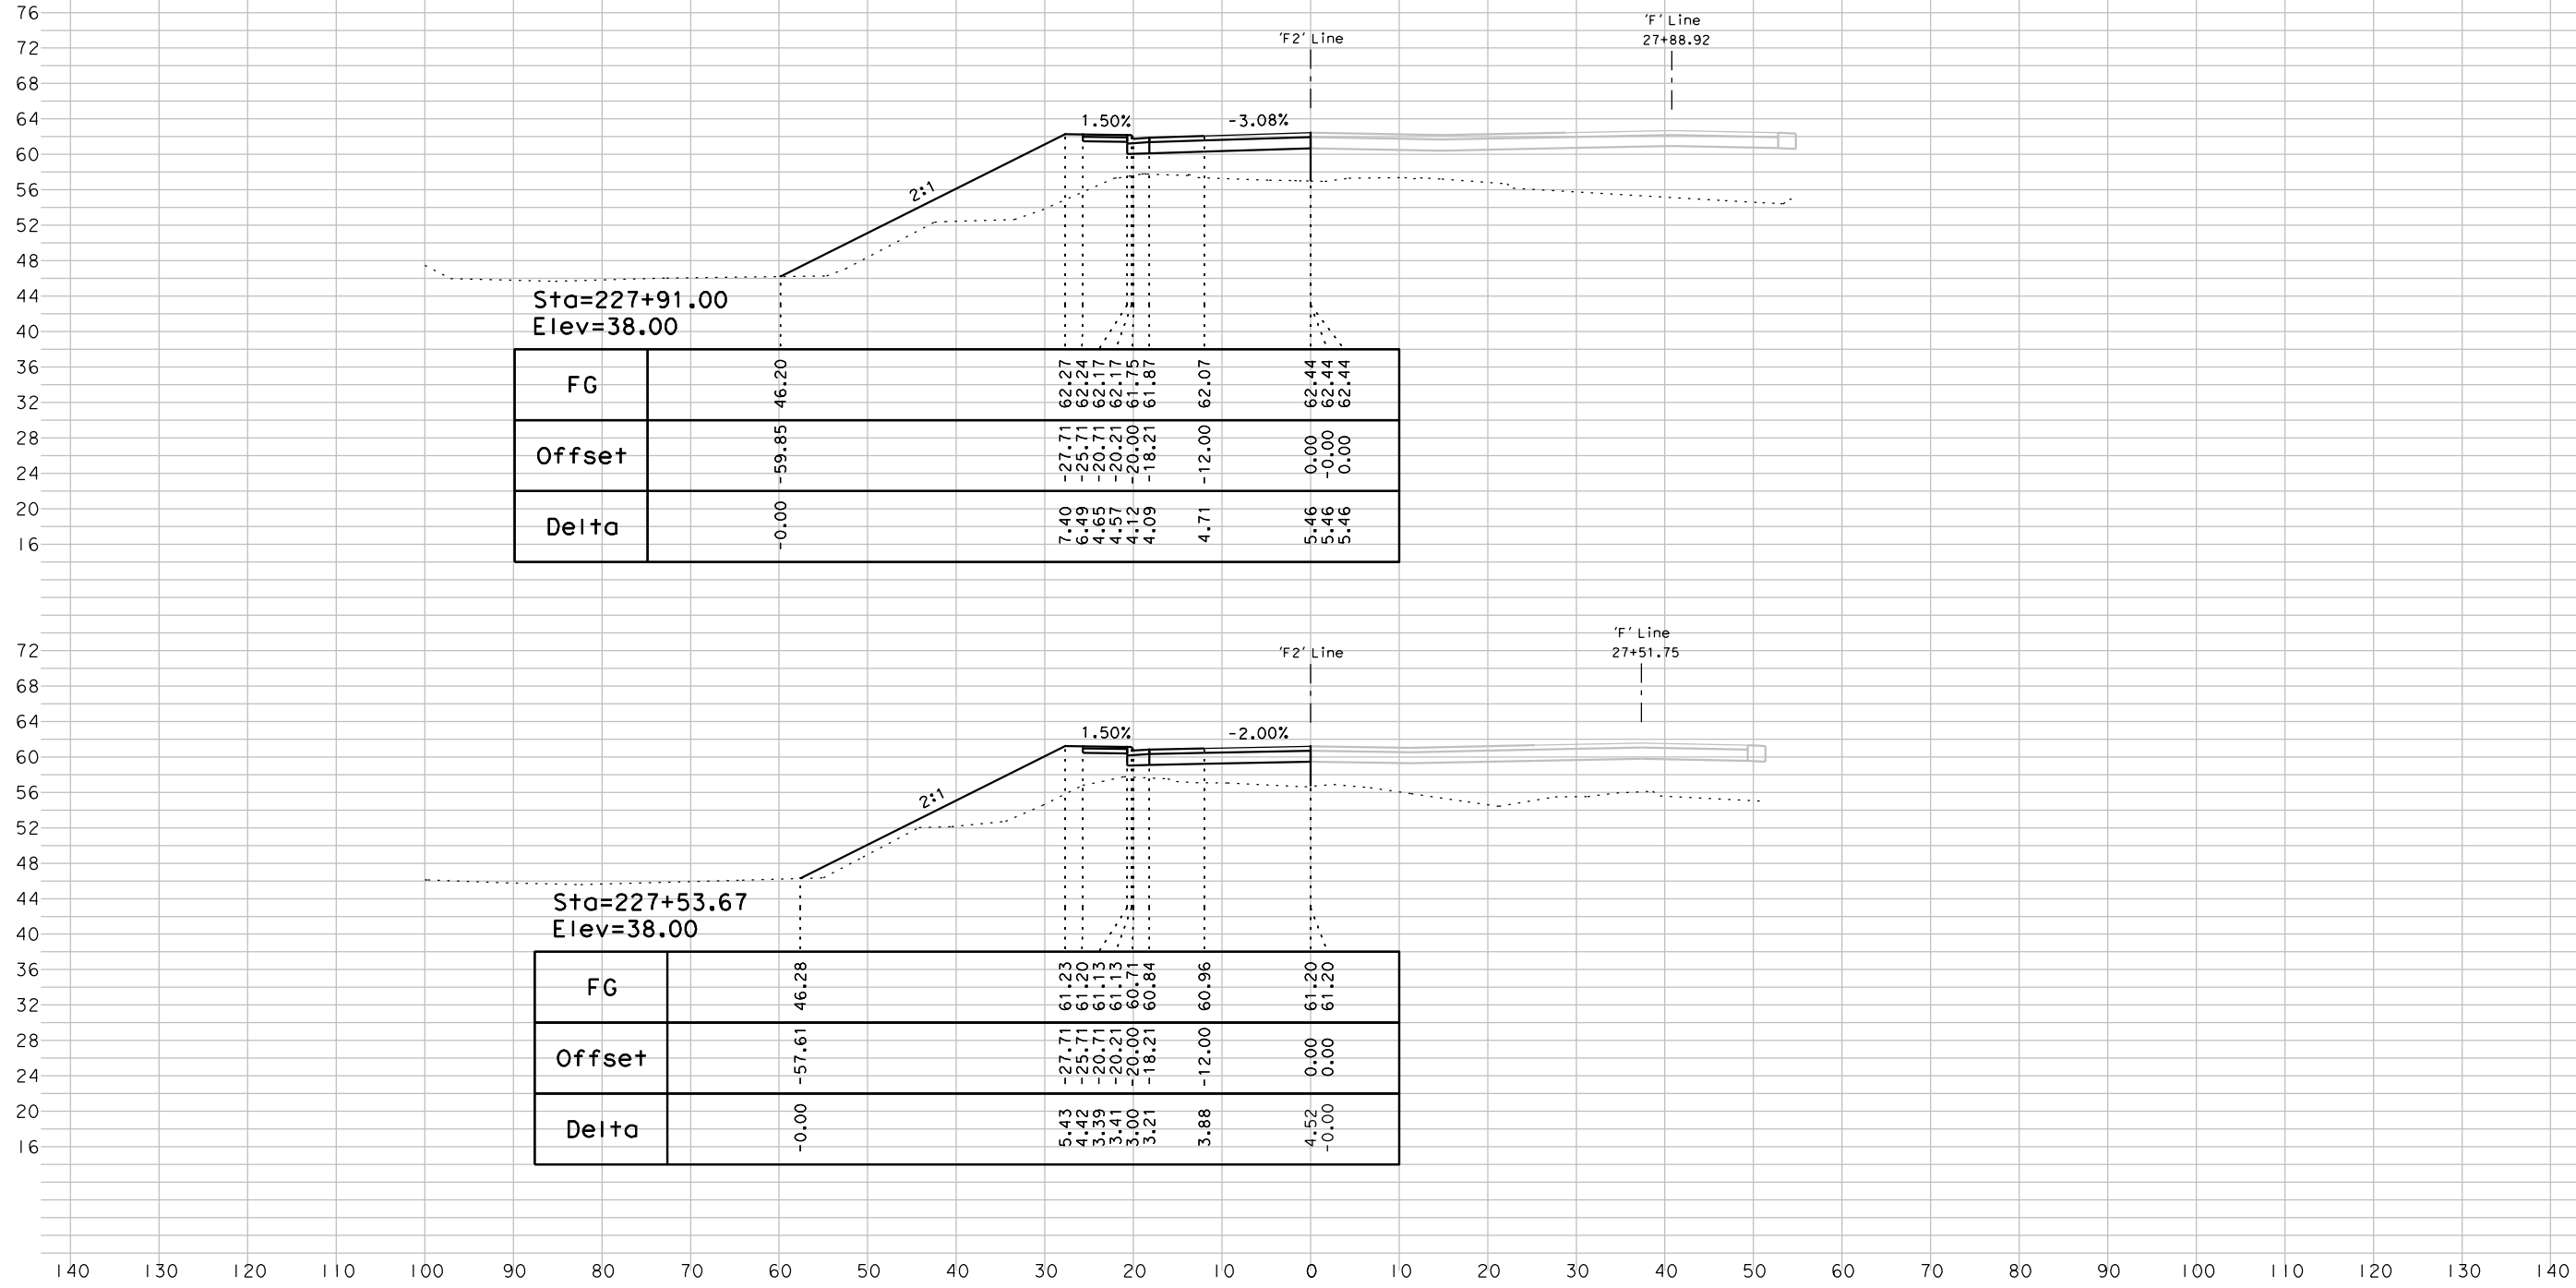



Sta=227+91.00
Elev=38.00

FG									
Offset									
Delta									

Sta=227+53.67
Elev=38.00

FG									
Offset									
Delta									

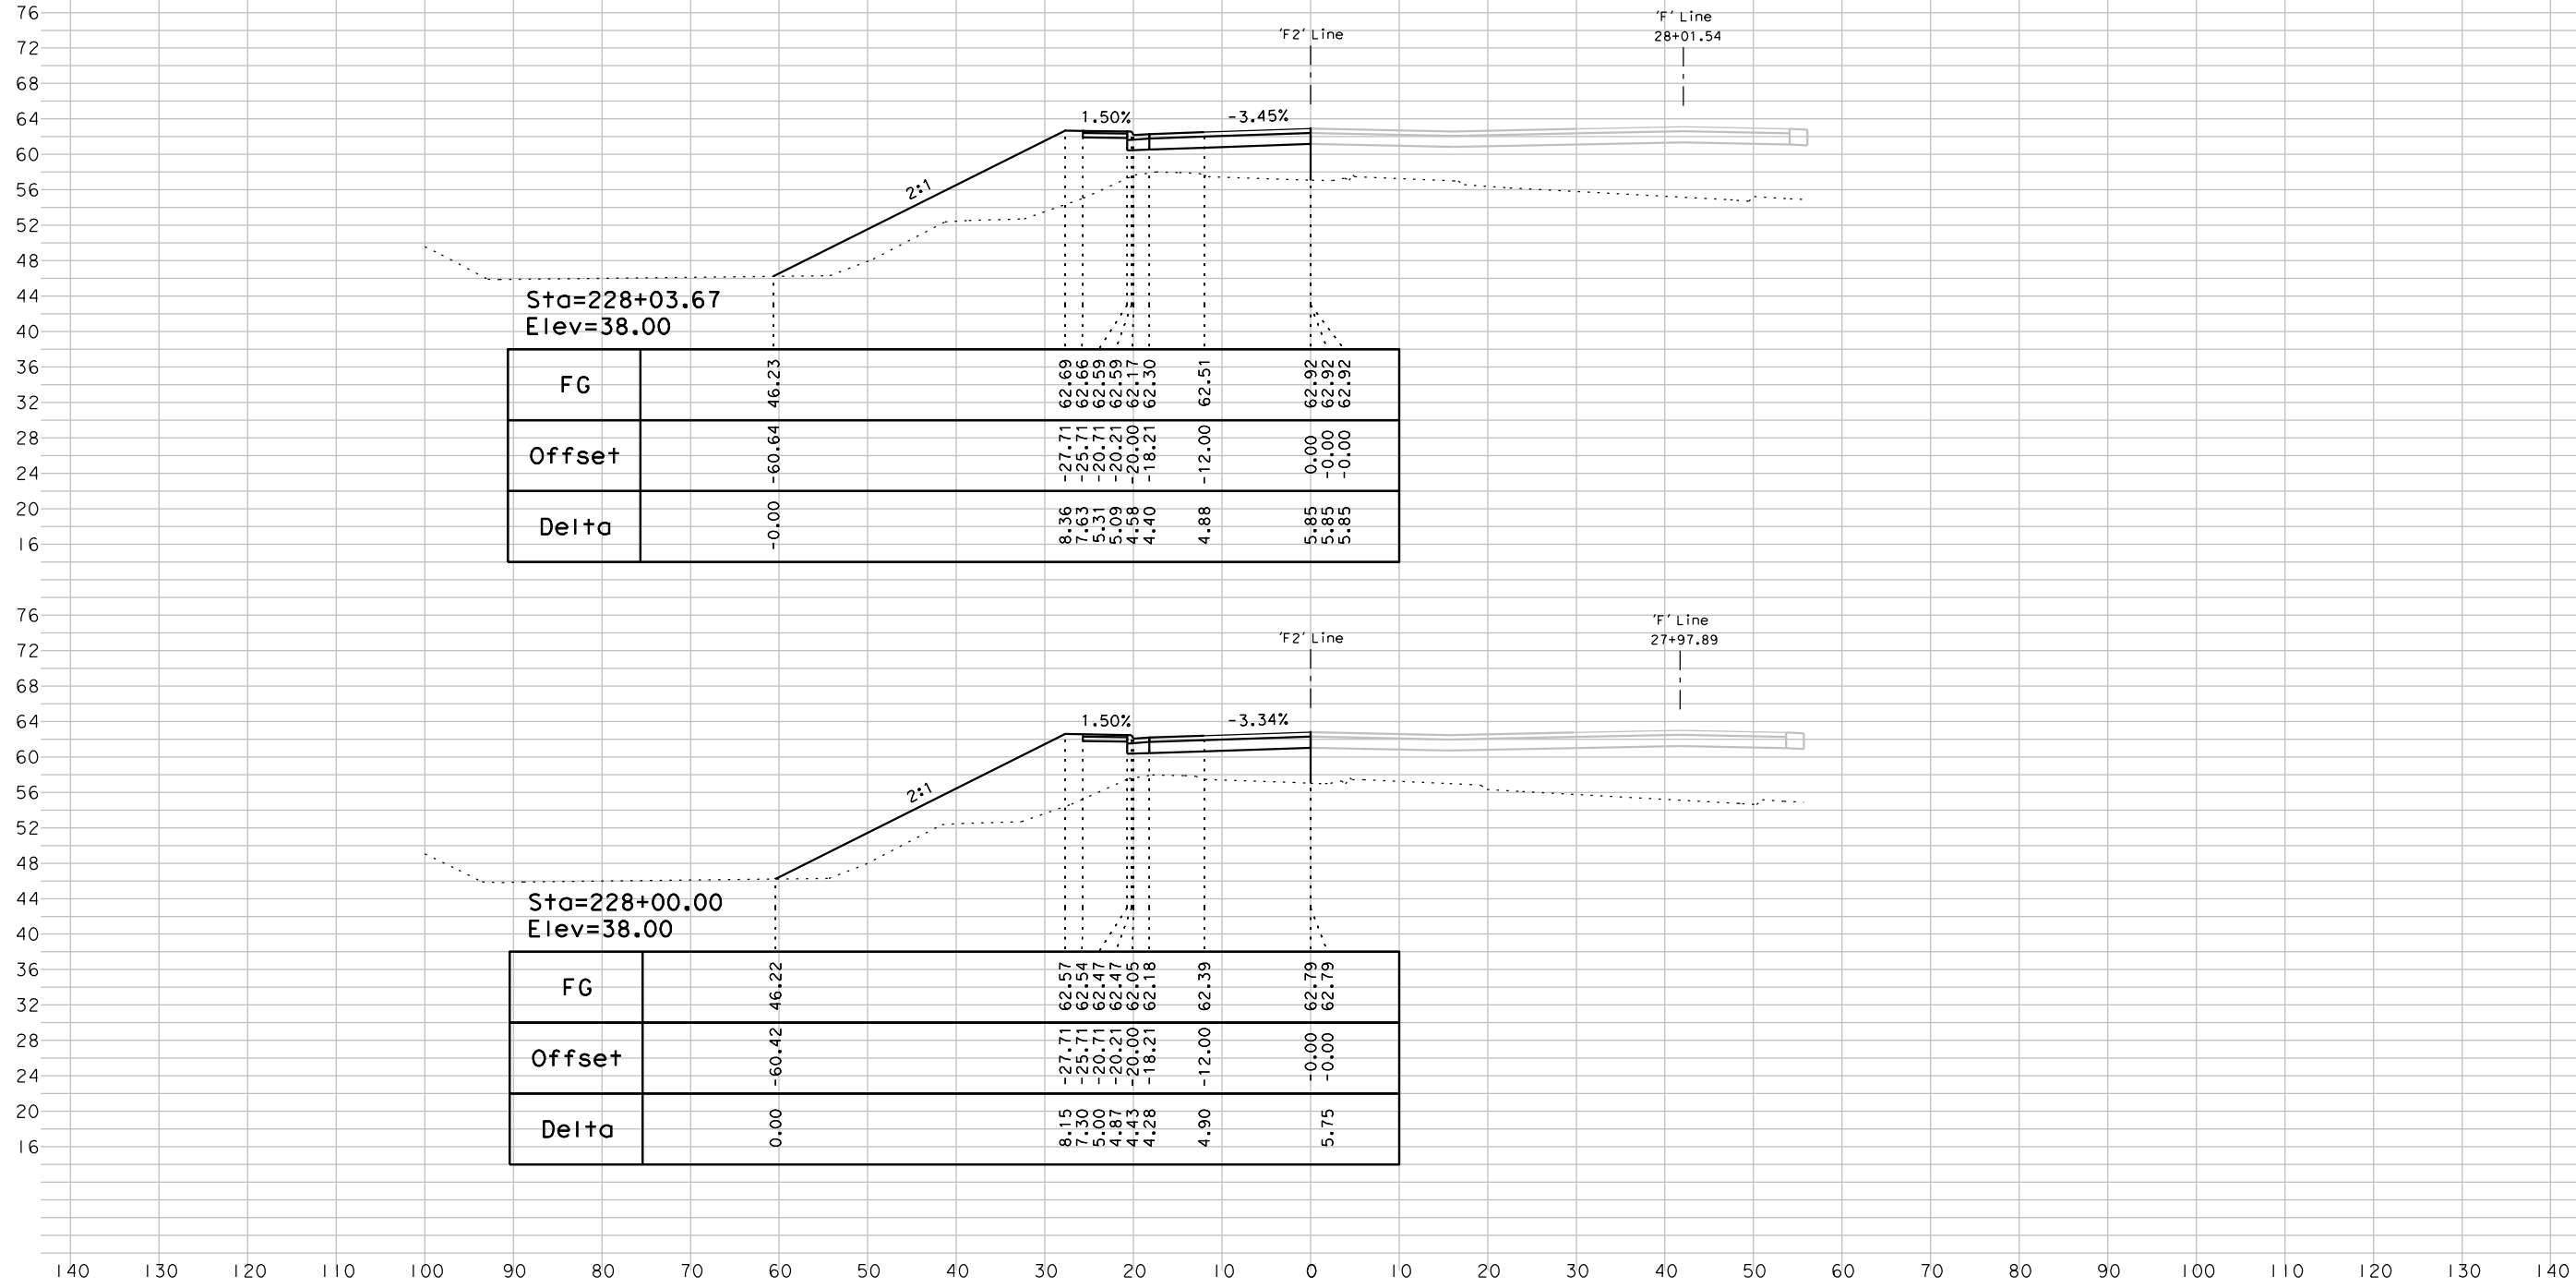

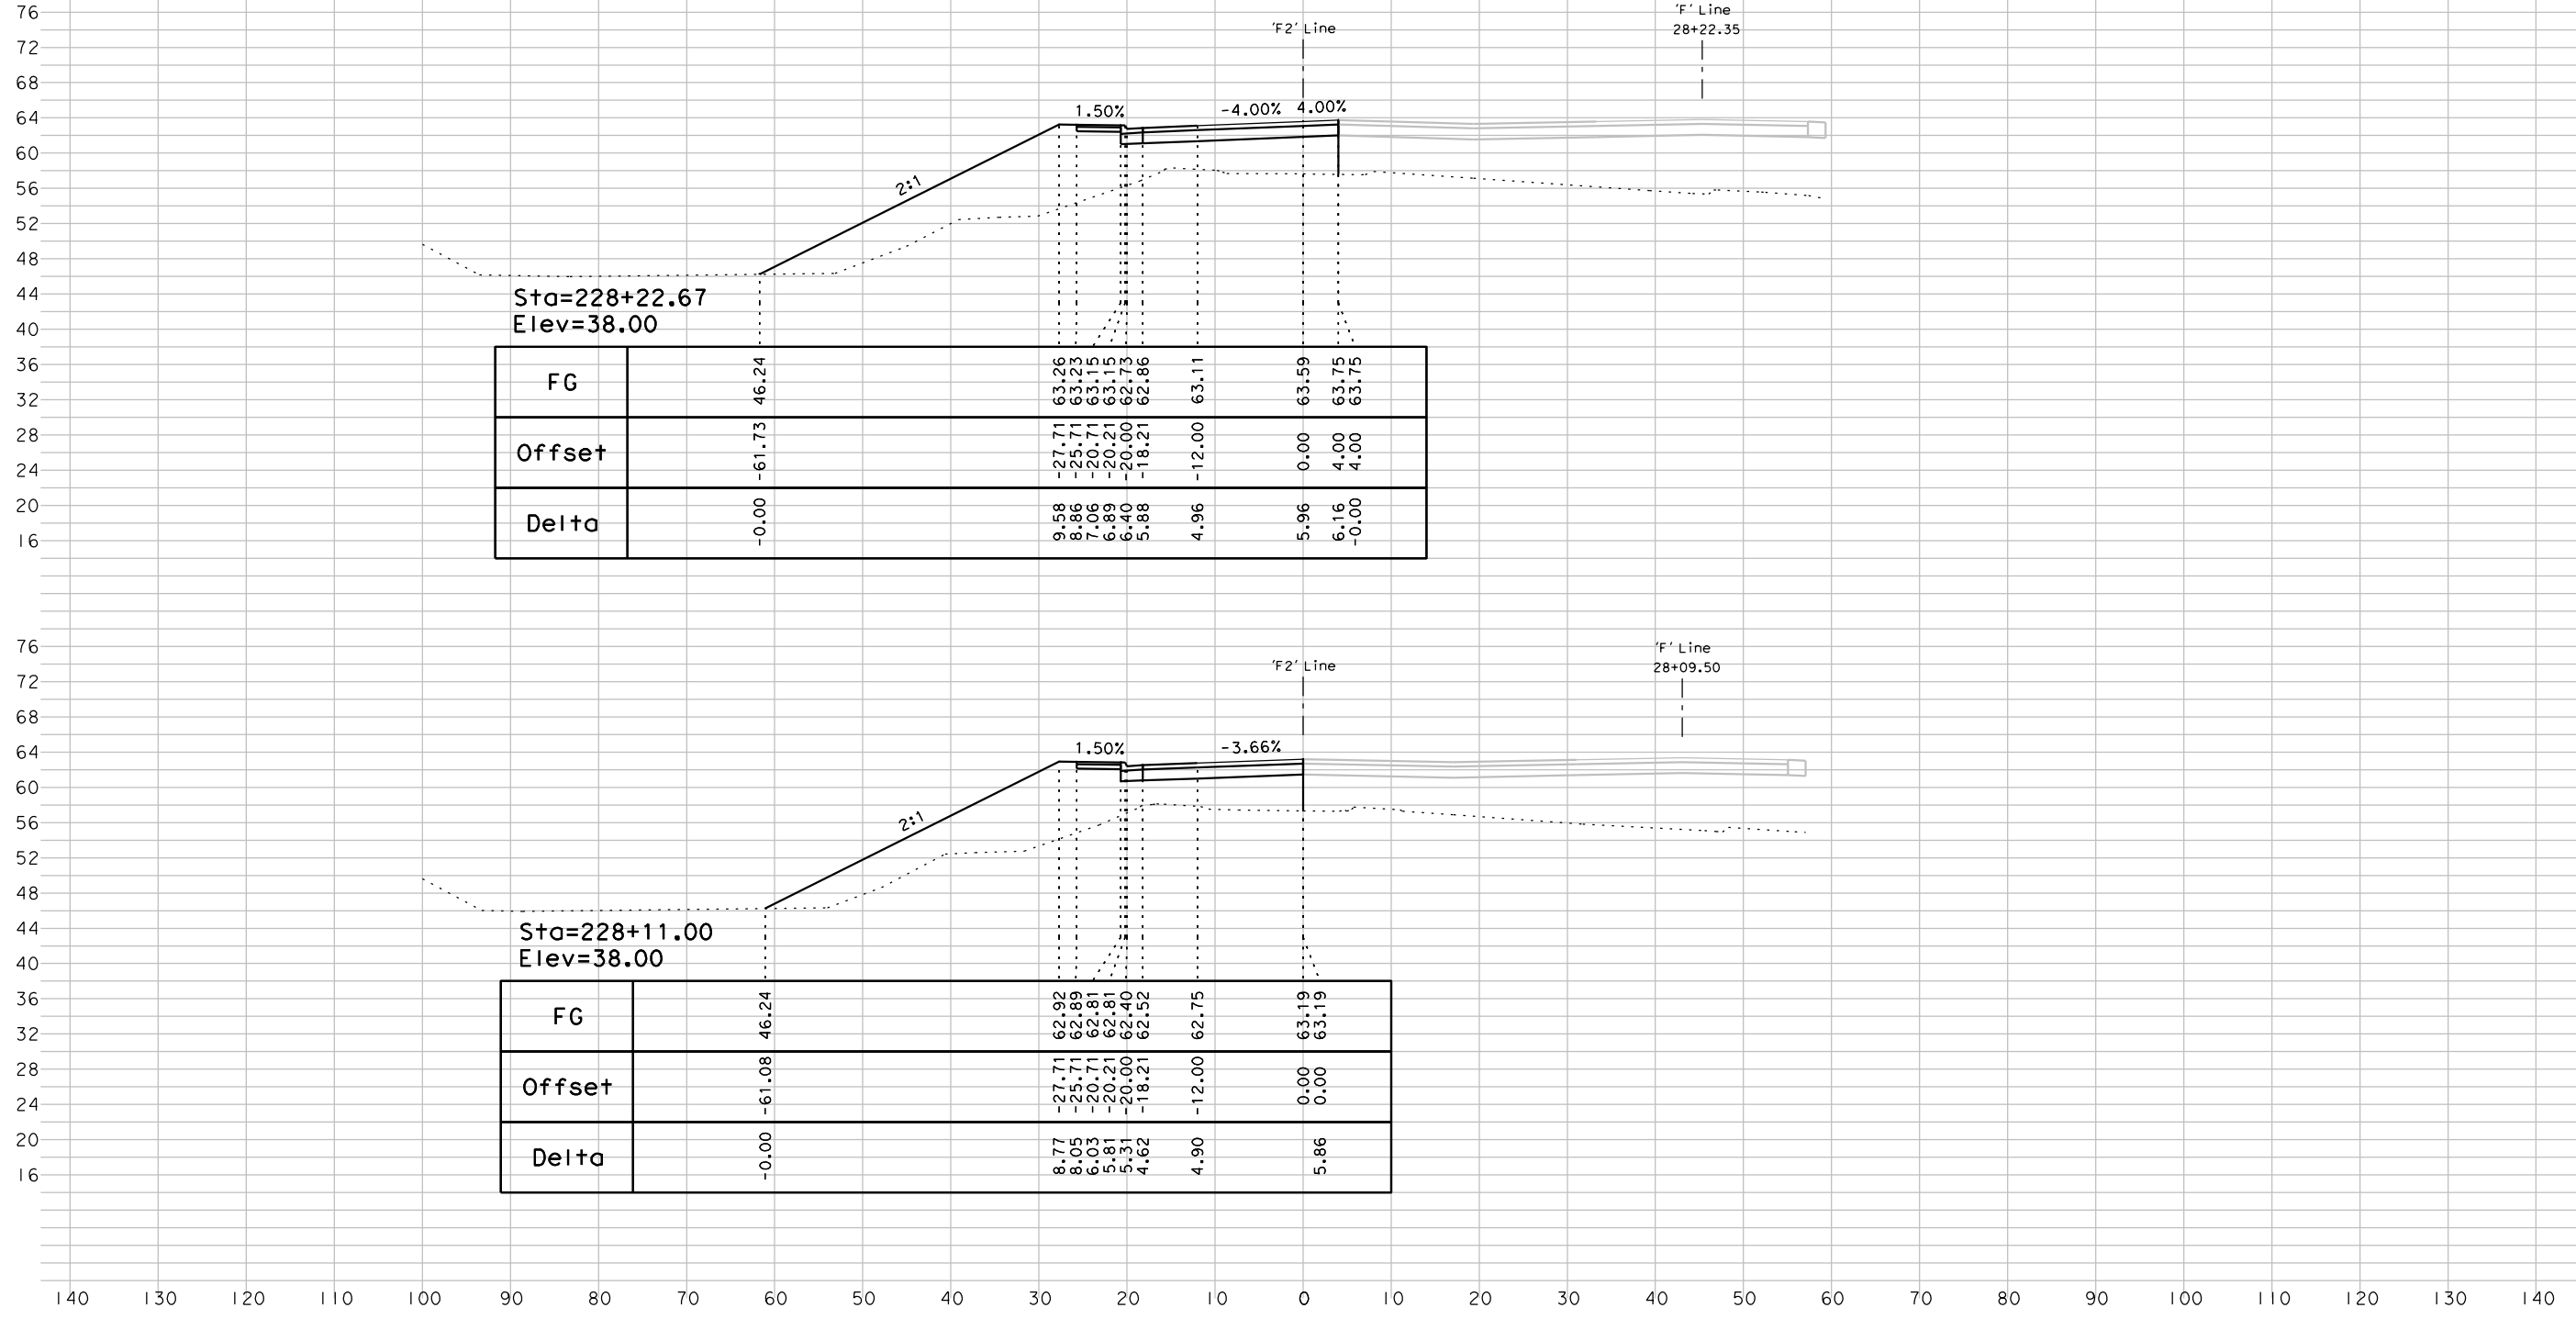

76
72
68
64
60
56
52
48
44
40
36
32
28
24
20
16


DATE: 04/26/17
BY: A.J.L.
JOB NO.: 1858
SCALE: 1"=10' HORZ
1"=10' VERT

PROJECT: 5th St. Bridge Replacement Project
City of Yuba City

CROSS SECTIONS
File Name: 1858_F2_X5_Sheet.dgn

'F2' Line - "WB-On"

042617_A.U

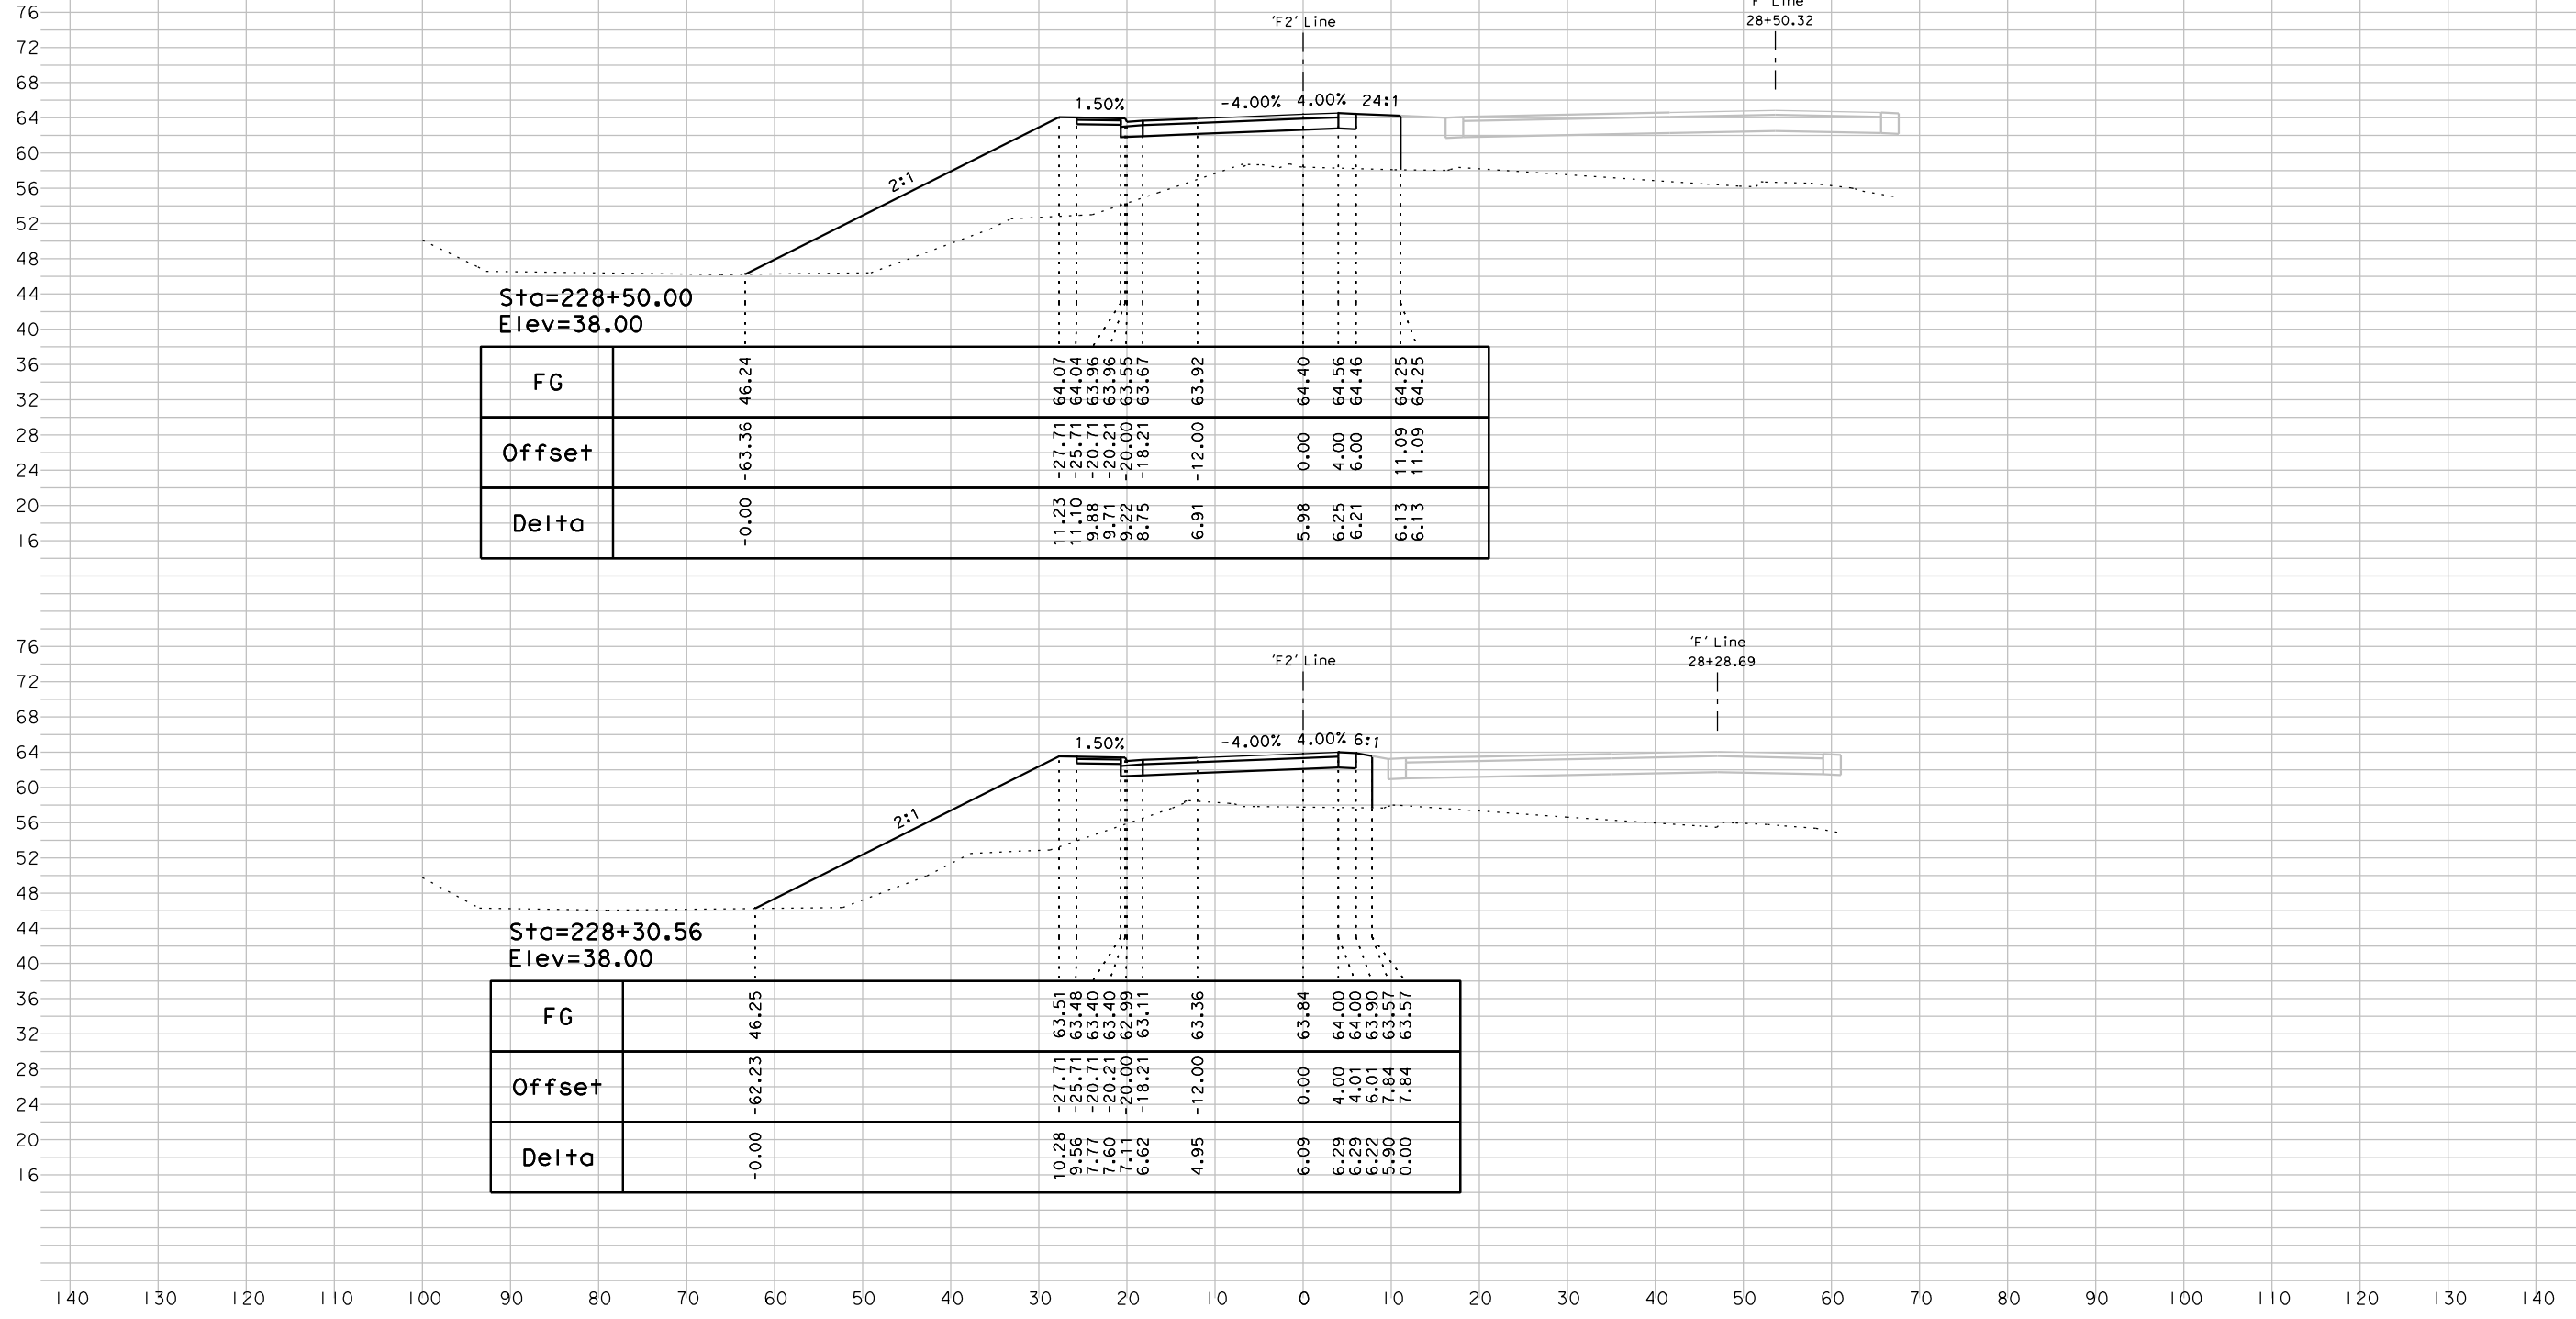

Sta=228+50.00
Elev=38.00


FG		46.24	64.07	64.04	63.96	63.96	63.55	63.67	63.92	64.40	64.56	64.46	64.25	64.25
Offset		-63.36	-27.71	-25.71	-20.71	-20.21	-20.00	-18.21	-12.00	0.00	4.00	6.00	11.09	11.09
Delta		-0.00	11.23	11.10	9.88	9.71	9.22	8.75	6.91	5.98	6.25	6.21	6.13	6.13

Sta=228+30.56
Elev=38.00

FG		46.25	63.51	63.48	63.40	63.40	62.99	63.11	63.36	63.84	64.00	64.00	63.90	63.57	63.57
Offset		-62.23	-27.71	-25.71	-20.71	-20.21	-20.00	-18.21	-12.00	0.00	4.00	4.01	6.01	7.84	7.84
Delta		-0.00	10.28	9.56	7.77	7.60	7.11	6.62	4.95	6.09	6.29	6.22	5.90	0.00	

76
72
68
64
60
56
52
48
44
40
36
32
28
24
20
16

76
72
68
64
60
56
52
48
44
40
36
32
28
24
20
16

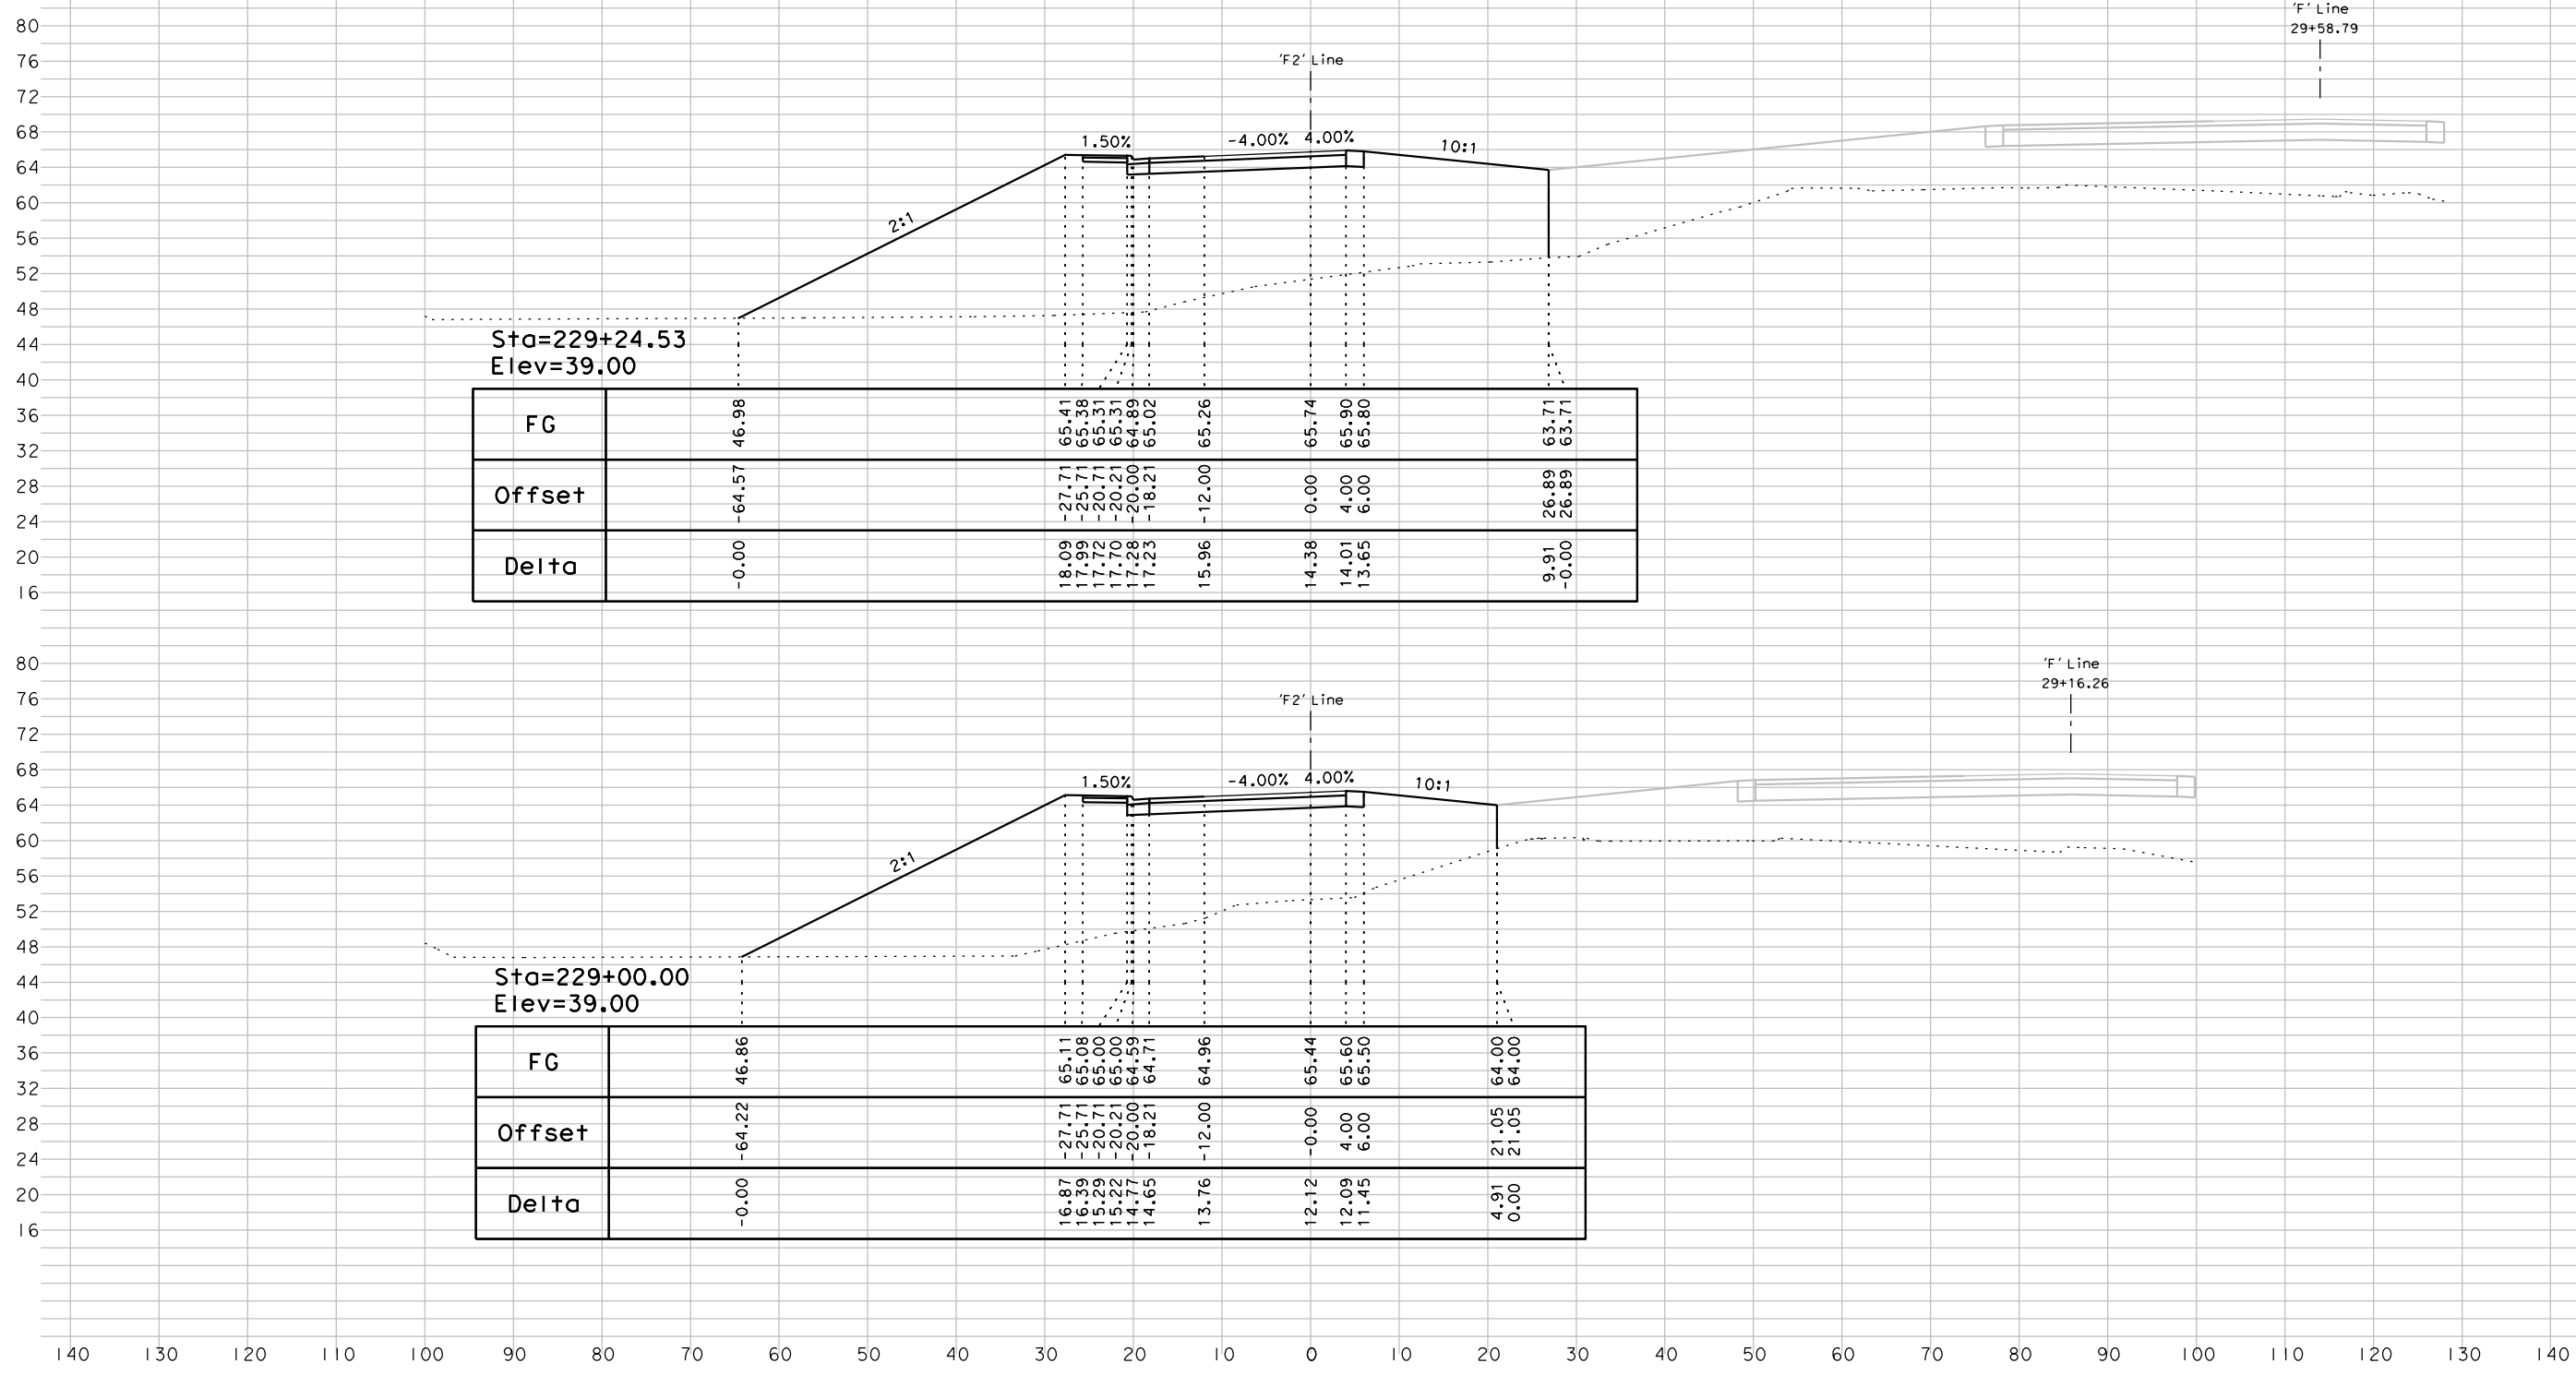



Sta=229+24.53
Elev=39.00

FG	-0.00	46.98	65.41	65.38	65.31	65.31	64.89	65.02	65.26	65.74	65.90	65.80	63.71	63.71
Offset		-64.57	-27.71	-25.71	-20.71	-20.21	-20.00	-18.21	-12.00	0.00	4.00	6.00	26.89	26.89
Delta		-0.00	18.09	17.99	17.72	17.70	17.28	17.23	15.96	14.38	14.01	13.65	9.91	-0.00


Sta=229+00.00
Elev=39.00

FG	-0.00	46.86	65.11	65.08	65.00	65.00	64.59	64.71	64.96	65.44	65.60	65.50	64.00	64.00
Offset		-64.22	-27.71	-25.71	-20.71	-20.21	-20.00	-18.21	-12.00	-0.00	4.00	6.00	21.05	21.05
Delta		-0.00	16.87	16.39	15.29	15.22	14.77	14.65	13.76	12.12	12.09	11.45	4.91	0.00

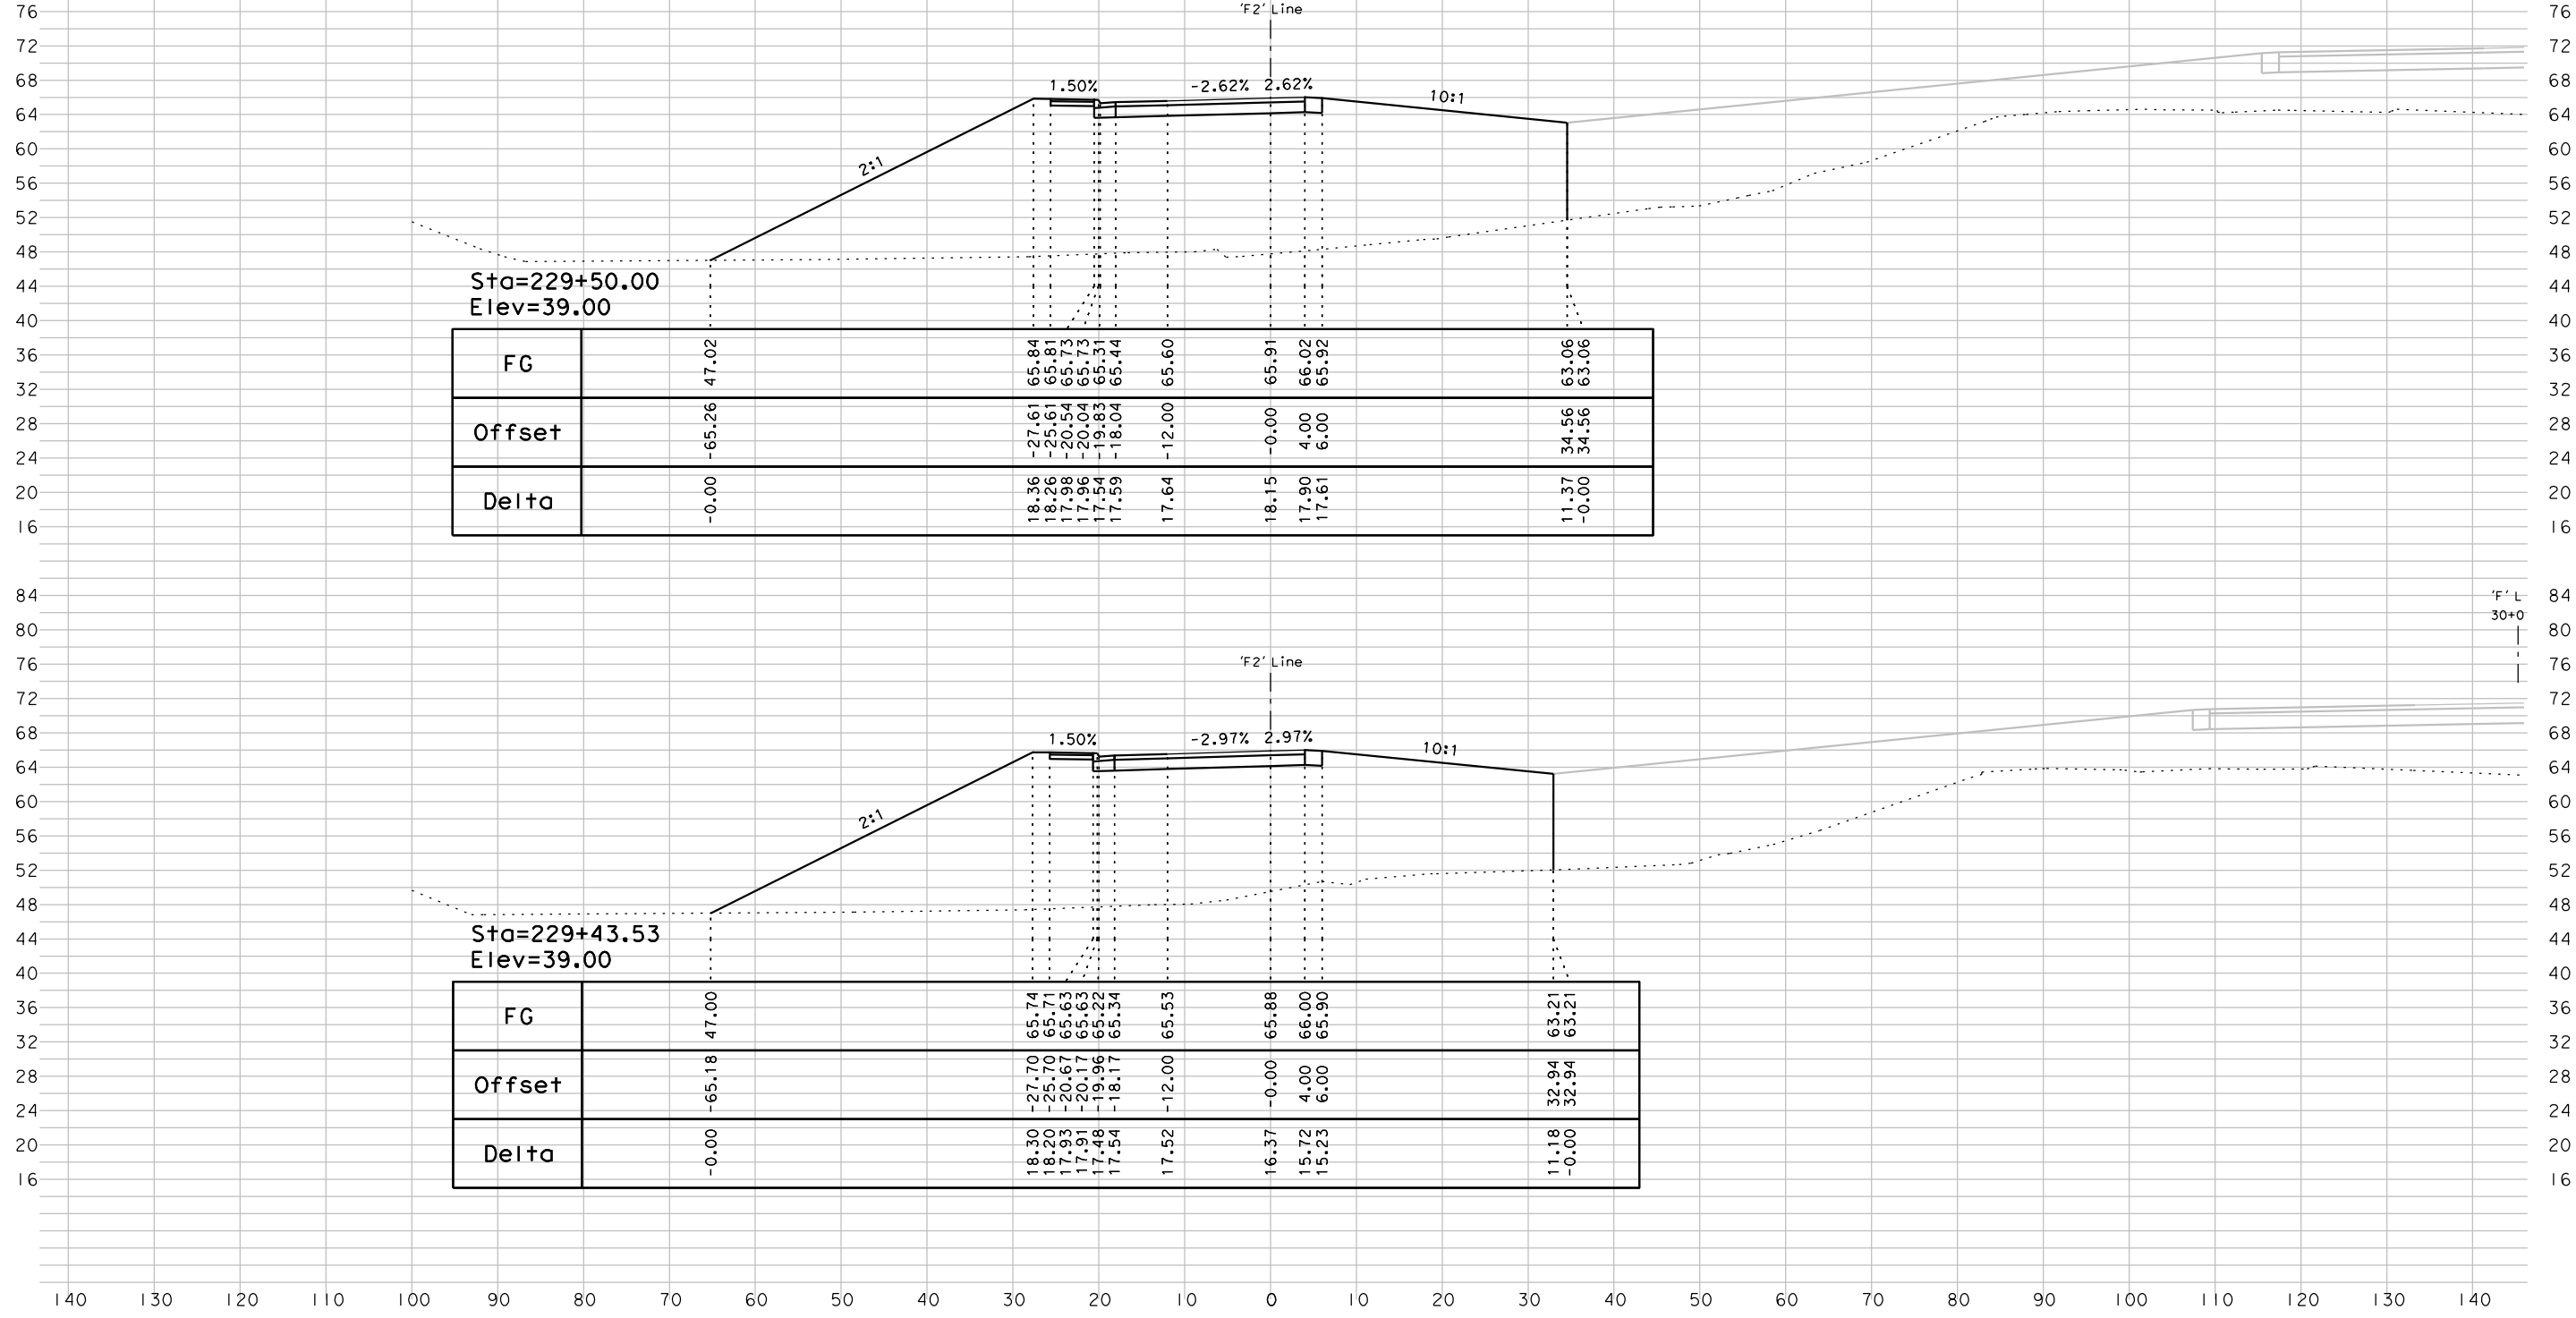

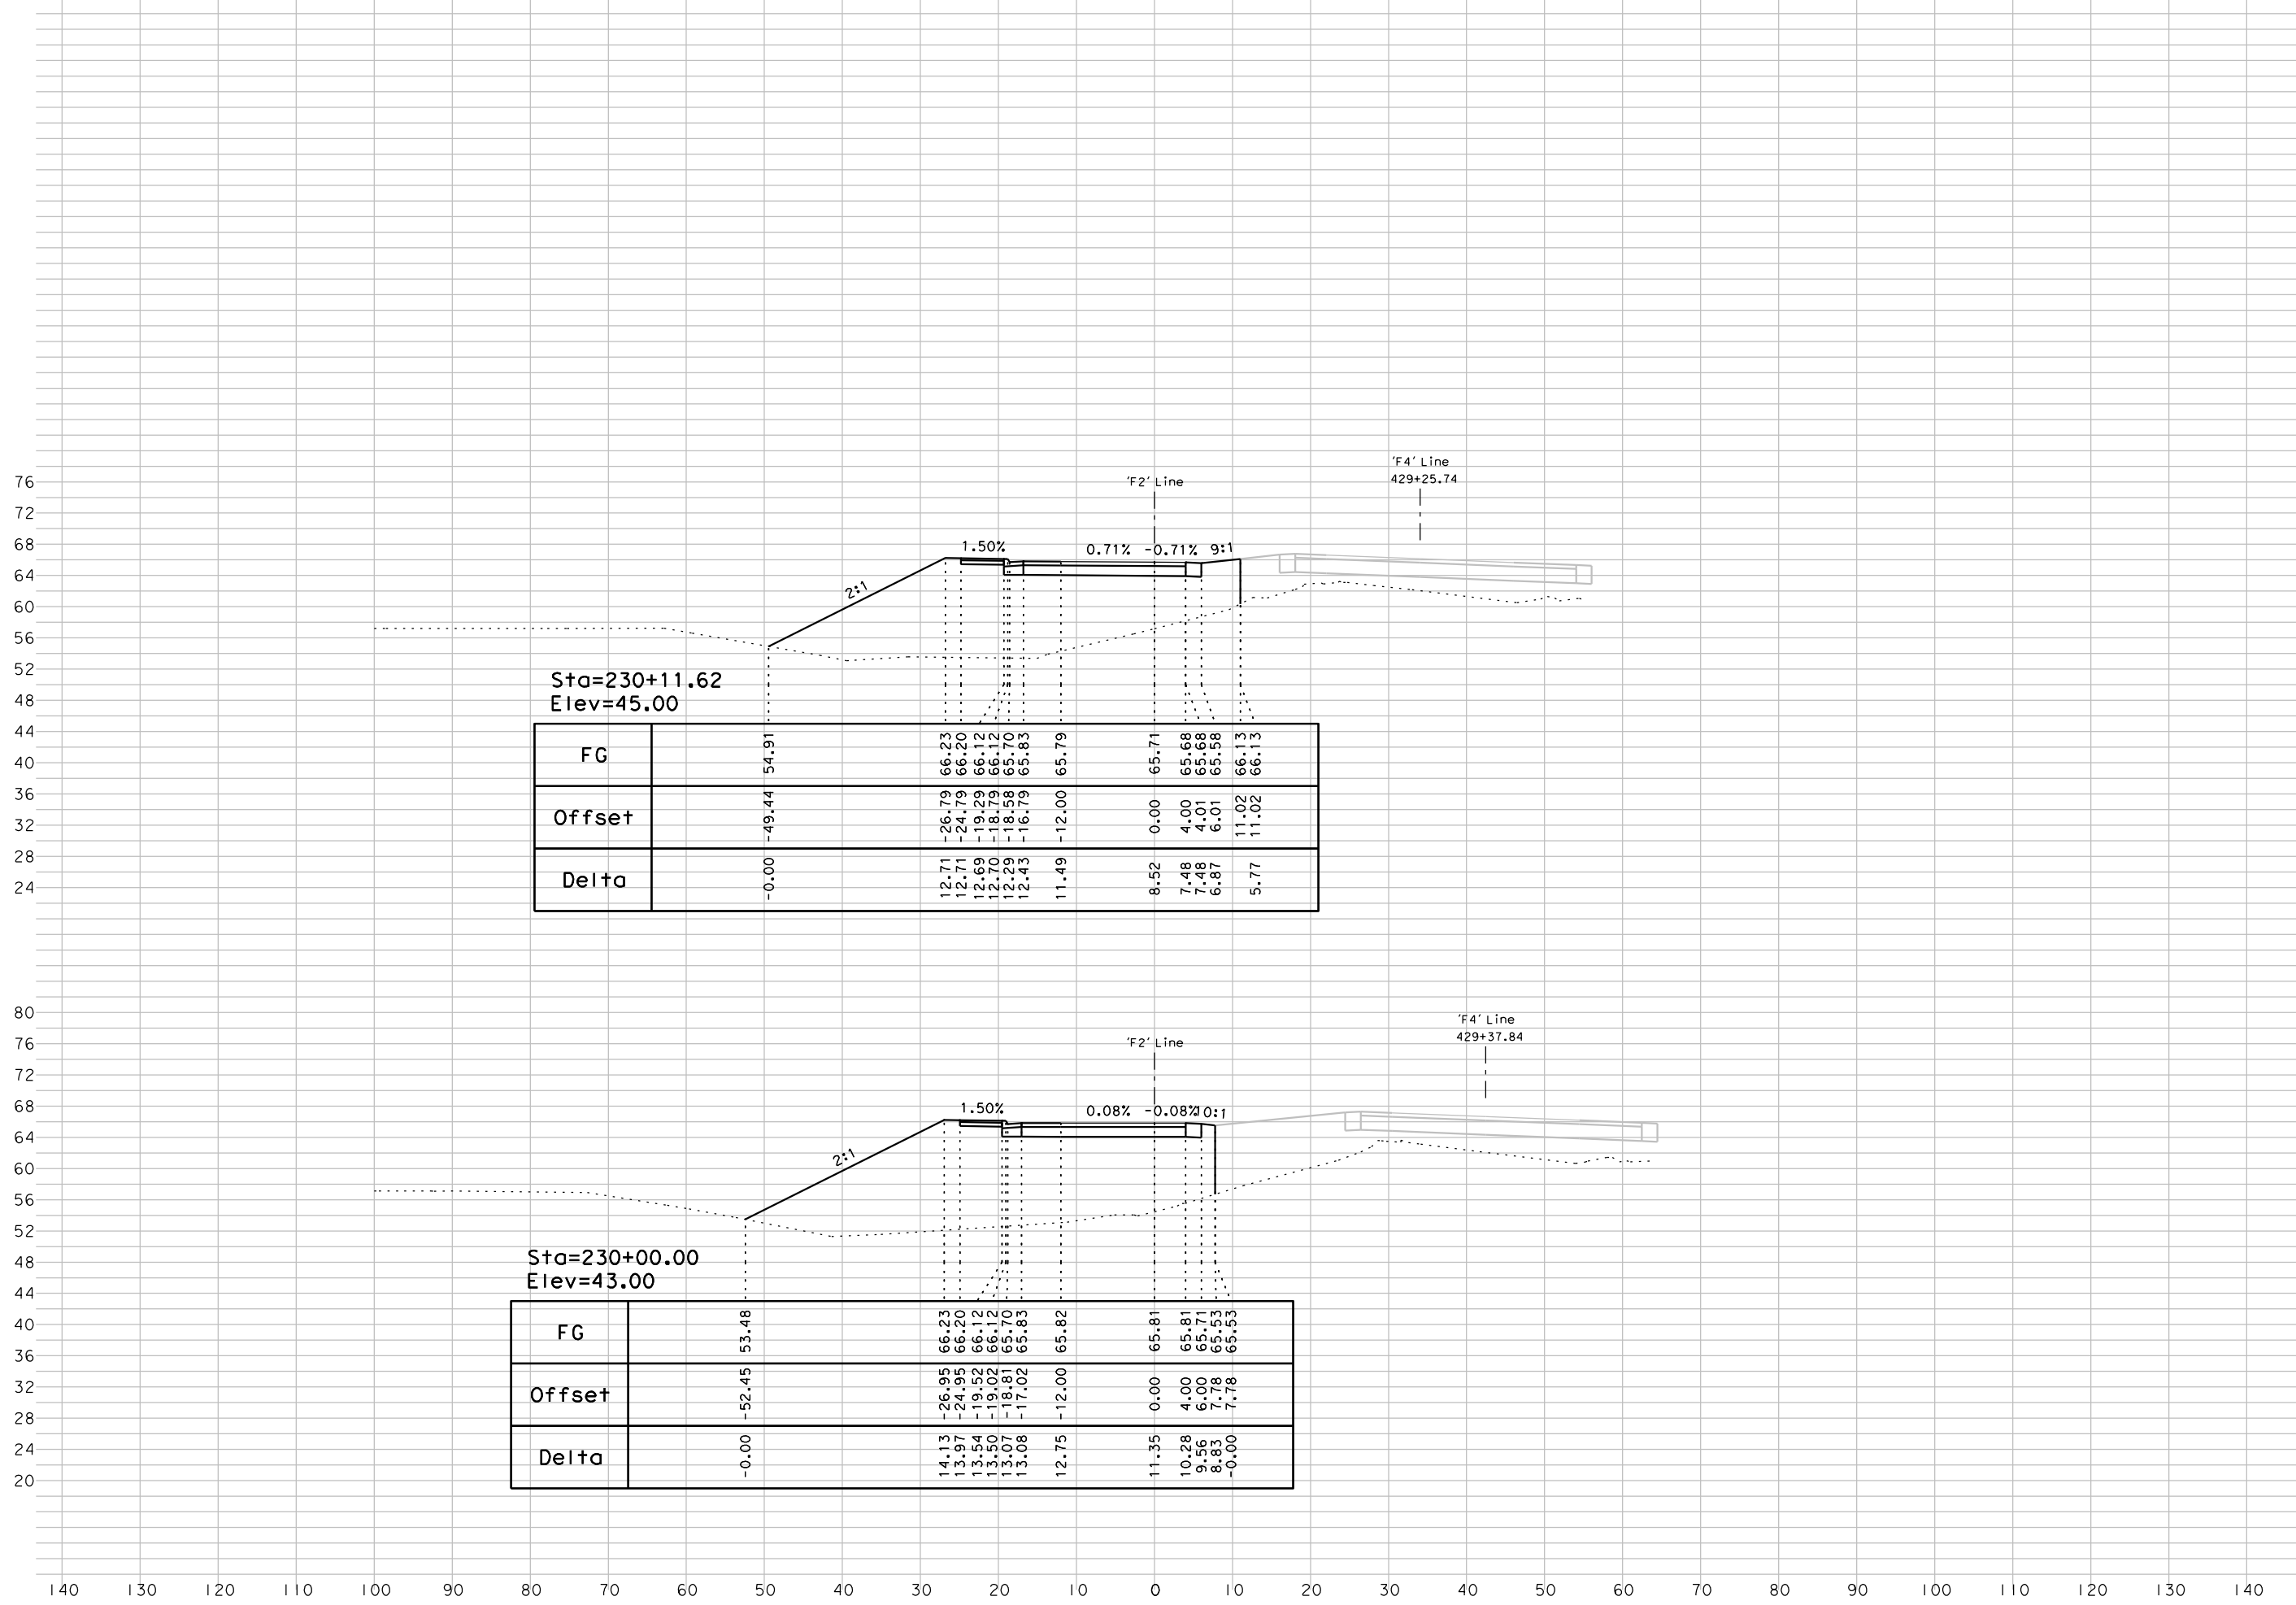

042617_A.U

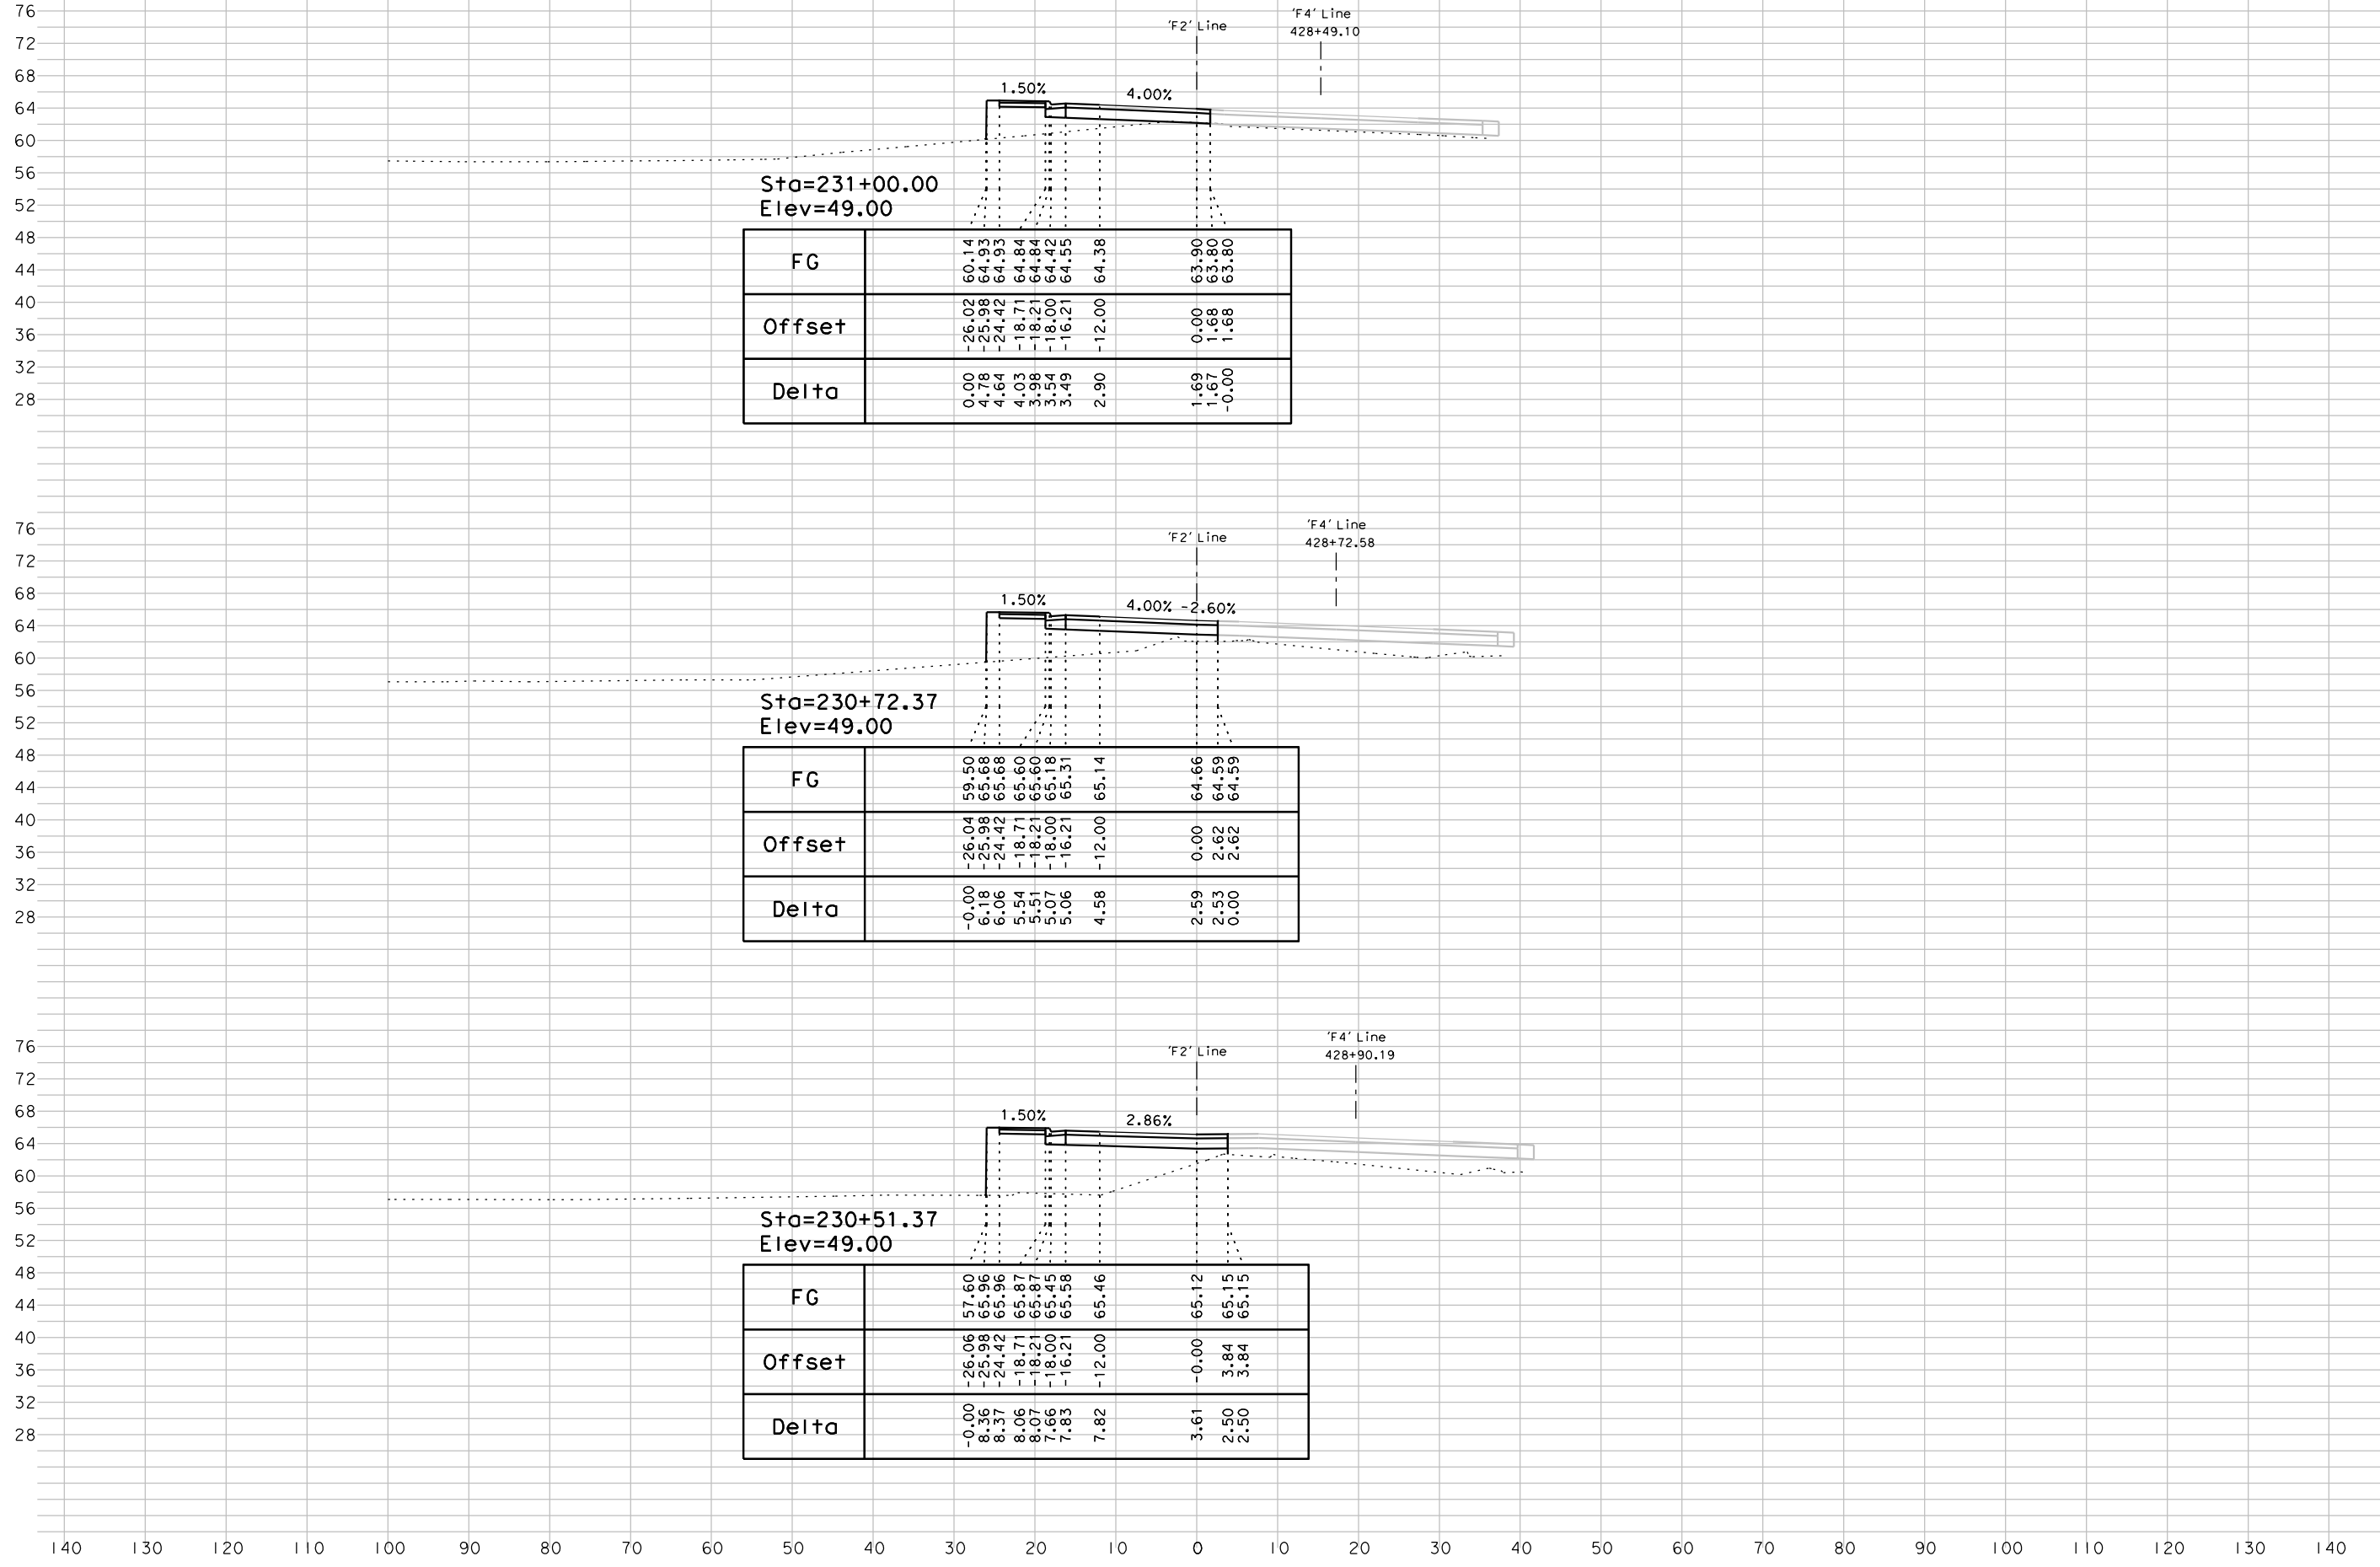

Sta=231+00.00
Elev=49.00

FG	60.14 64.93 64.93	63.90 63.80 63.80
Offset	-26.02 -25.98 -24.42	0.00 1.68 1.68
Delta	0.00 4.78 4.64	1.69 1.67 -0.00


Sta=230+72.37
Elev=49.00

FG	59.50 65.68 65.68	64.66 64.59 64.59
Offset	-26.04 -25.98 -24.42	0.00 2.62 2.62
Delta	-0.00 6.18 6.06	2.59 2.53 0.00

Sta=230+51.37
Elev=49.00

FG	57.60 65.96 65.96	65.12 65.15 65.15
Offset	-26.06 -25.98 -24.42	-0.00 3.84 3.84
Delta	-0.00 8.36 8.37	3.61 2.50 2.50

76
72
68
64
60
56
52
48
44
40
36
32
28

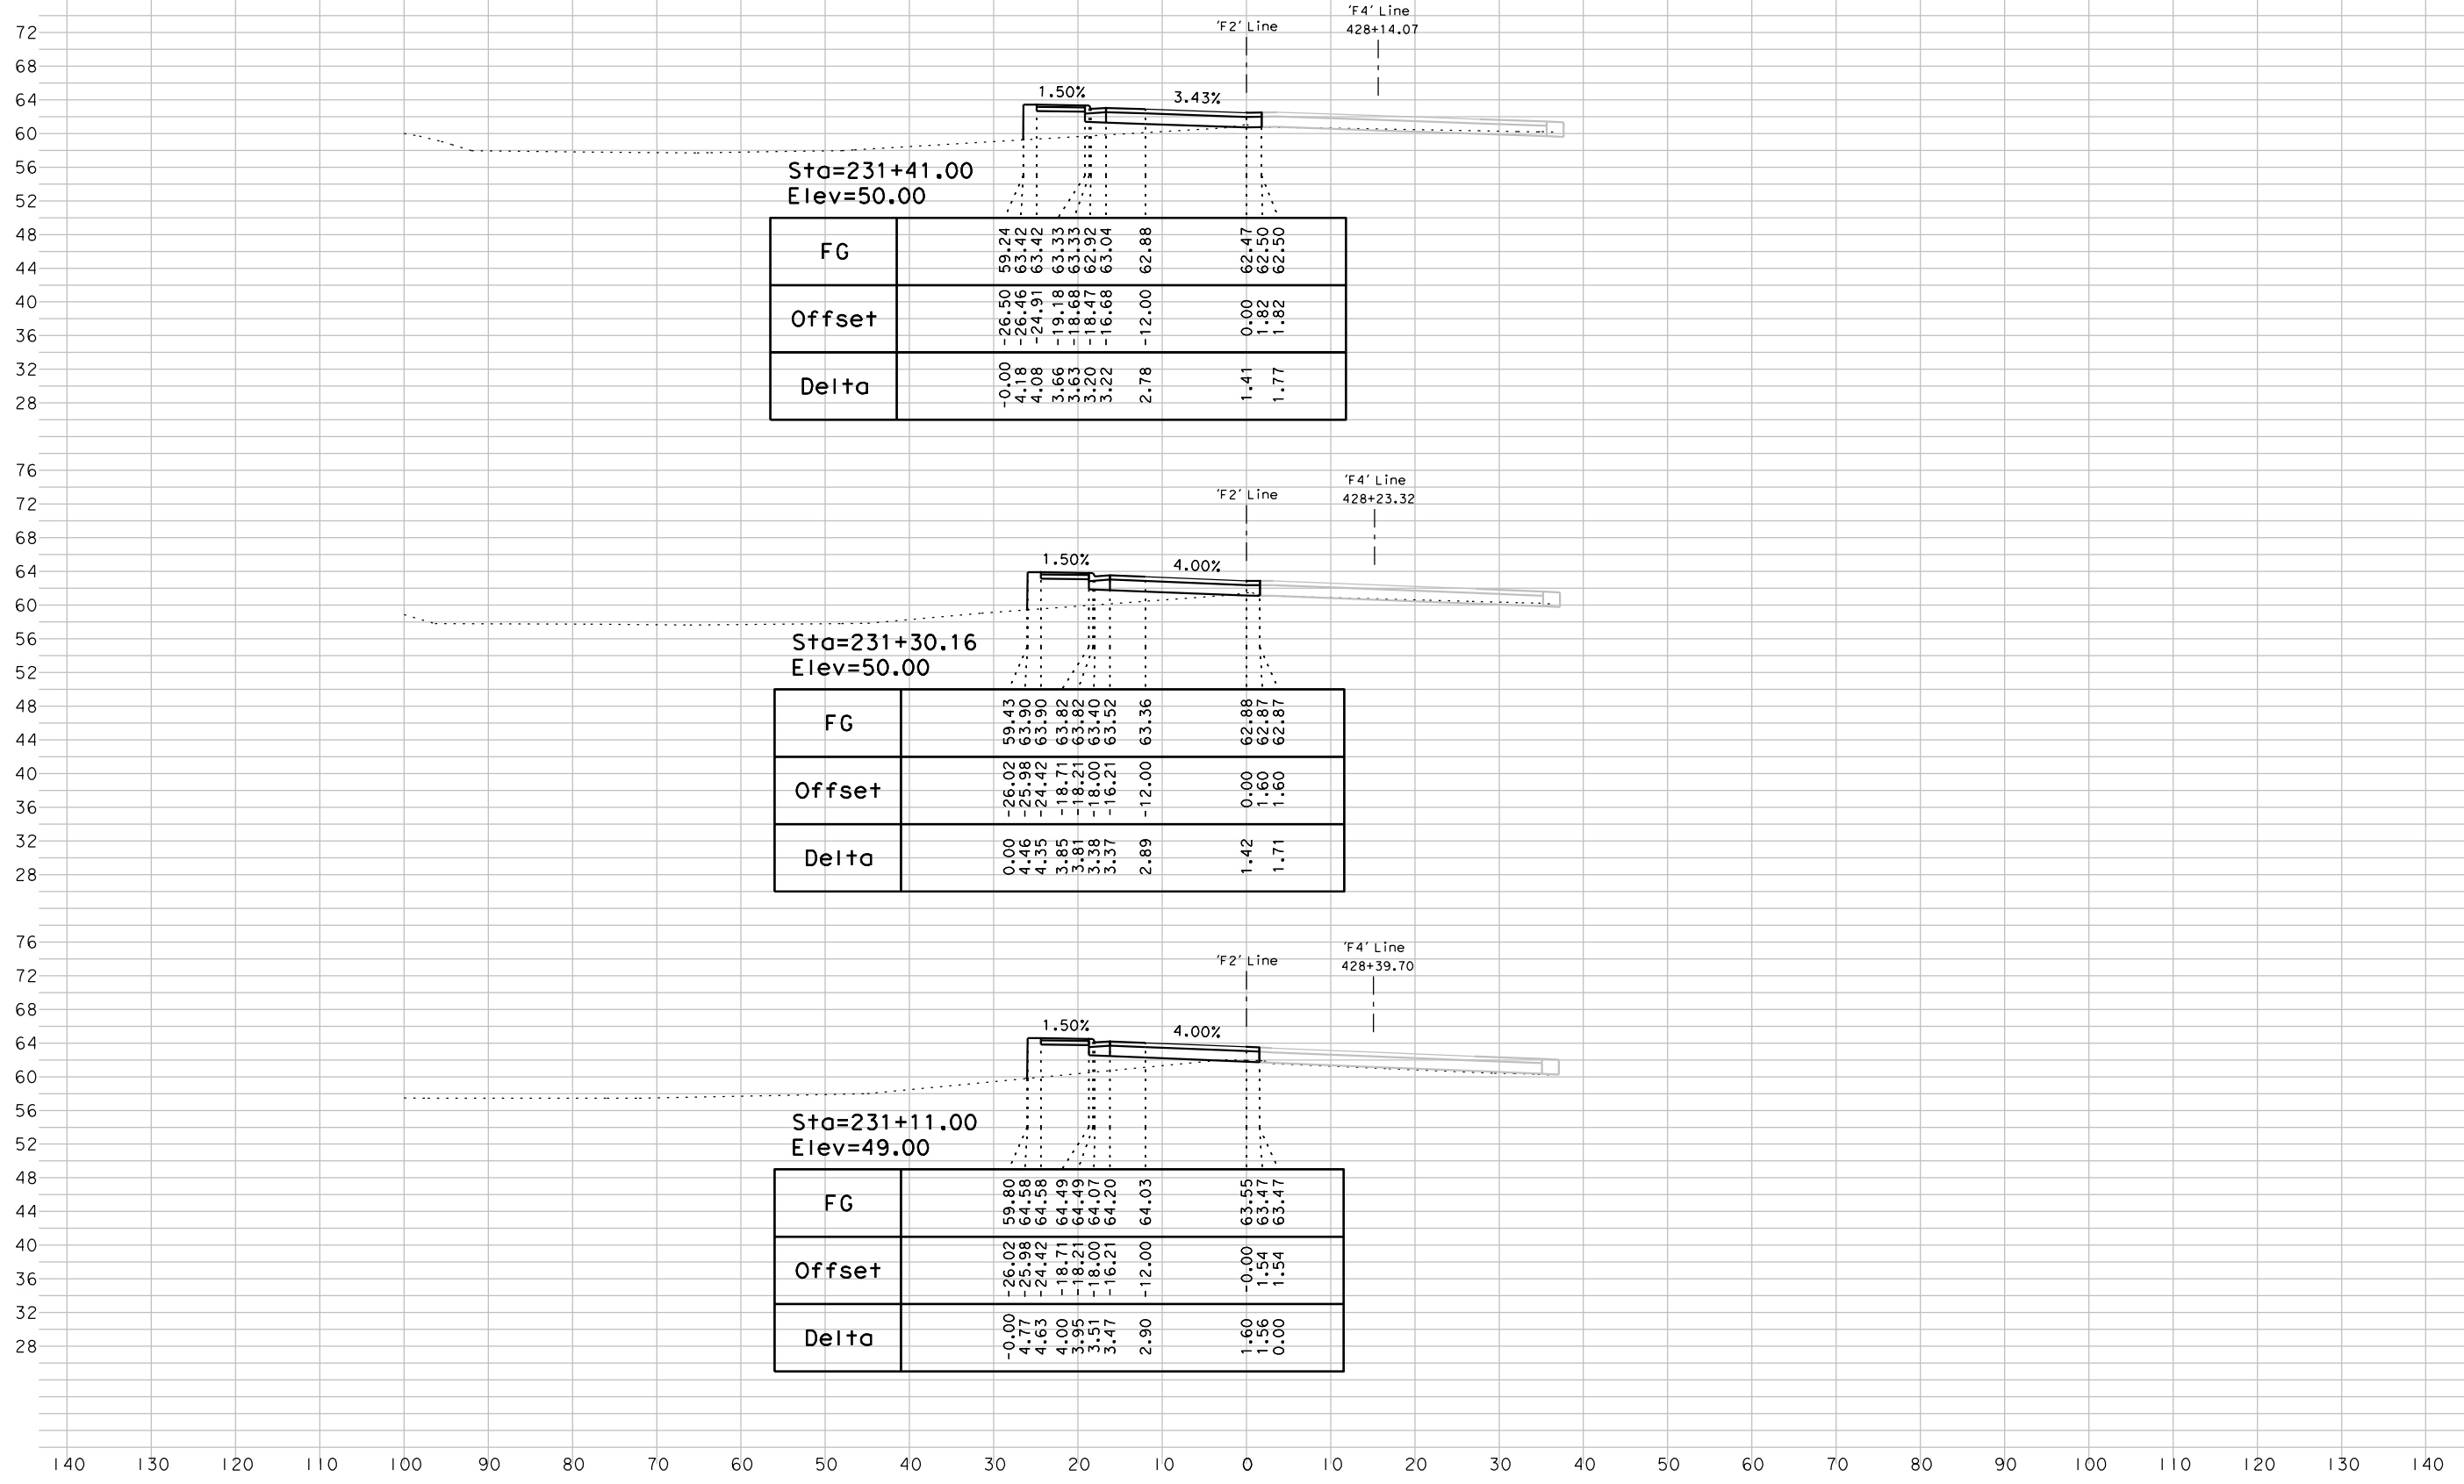

Sta=231+41.00
Elev=50.00


Sta=231+30.16
Elev=50.00


Sta=231+11.00
Elev=49.00


72
68
64
60
56
52
48
44
40
36
32
28

76
72
68
64
60
56
52
48
44
40
36
32
28


76
72
68
64
60
56
52
48
44
40
36
32
28

DATE: 04/26/17
BY: A.J.L.
JOB NO.: 1858
SCALE: 1"=10' HORZ
1"=10' VERT

PROJECT: 5th St. Bridge Replacement Project
City of Yuba City

CROSS SECTIONS
File Name: 1858_F2_XS_Sheet.dgn

'F2' Line - "WB-On"

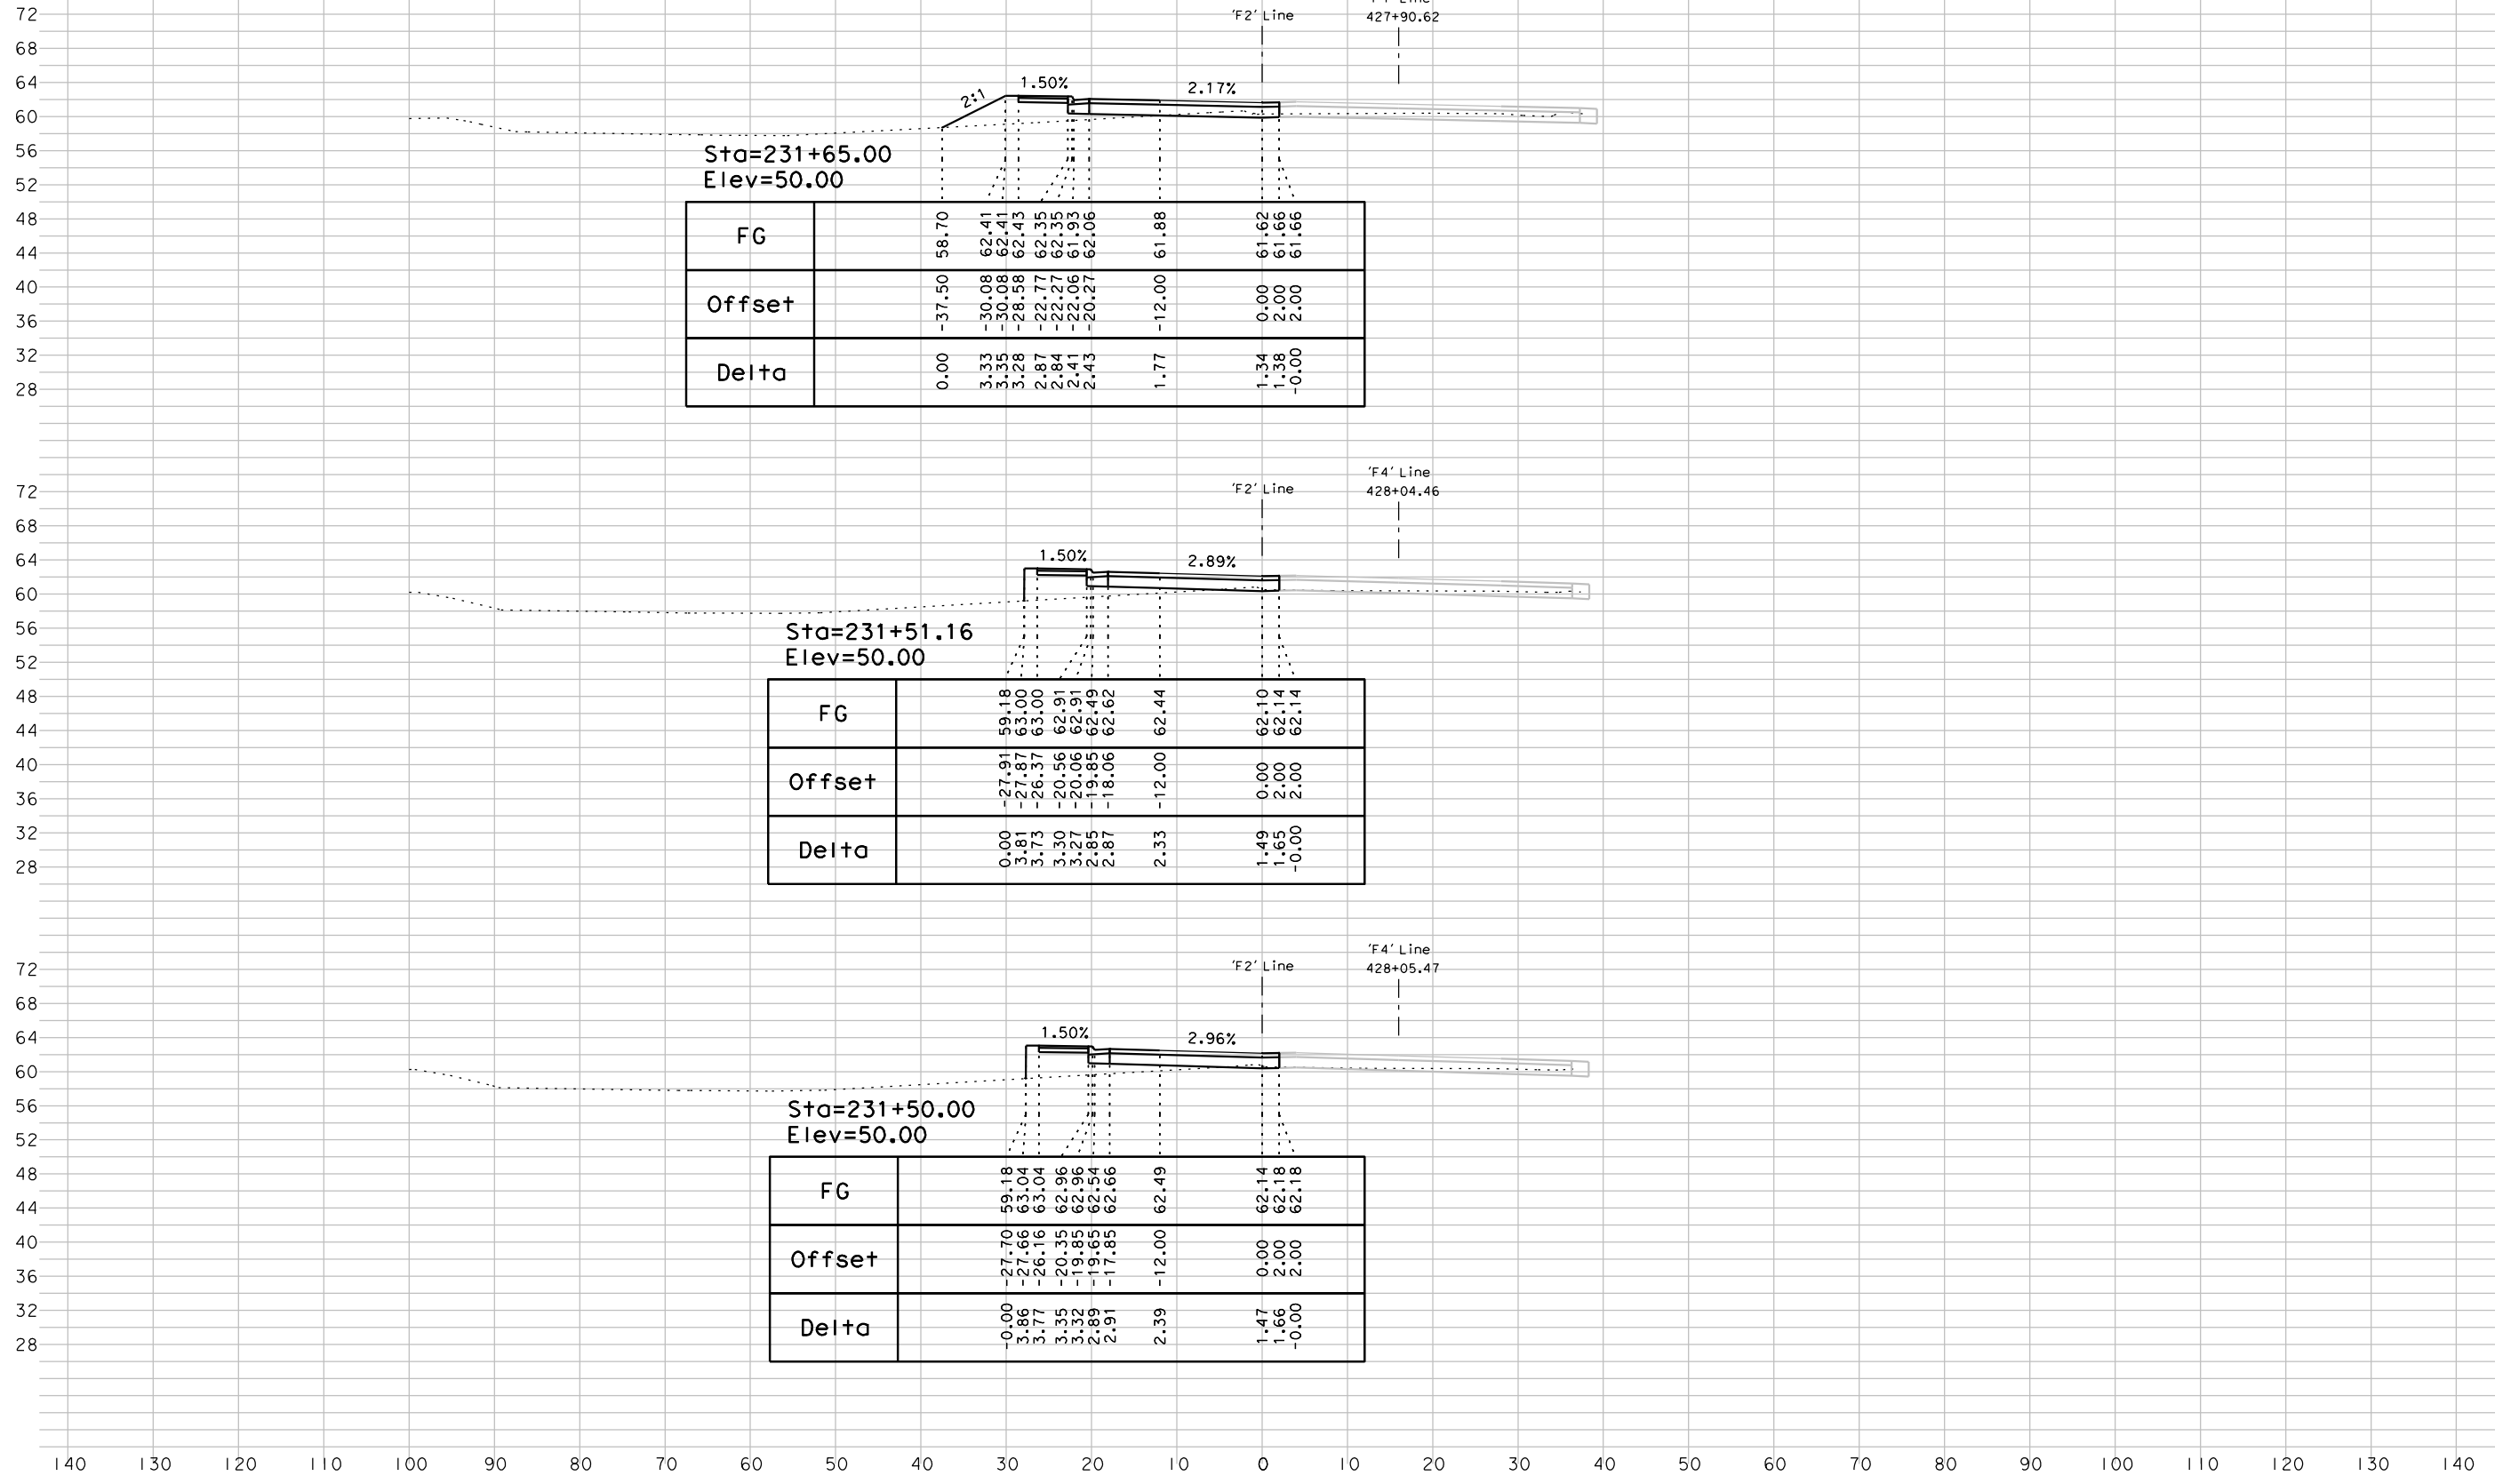

Sta=231+65.00
Elev=50.00

FG		58.70	62.41	62.41	61.62	61.66
Offset		-37.50	-30.08	-28.58	0.00	2.00
Delta		0.00	3.33	3.28	1.34	-0.10

Sta=231+51.16
Elev=50.00

FG		59.18	63.00	63.00	62.10	62.14
Offset		-27.91	-27.87	-26.37	0.00	2.00
Delta		0.00	3.81	3.73	1.49	-0.10

Sta=231+50.00
Elev=50.00

FG		59.18	63.04	62.96	62.14	62.18
Offset		-27.70	-27.66	-26.16	0.00	2.00
Delta		0.00	3.86	3.35	1.47	-0.10

72
68
64
60
56
52
48
44
40
36
32
28

04/26/17 A.JL

